


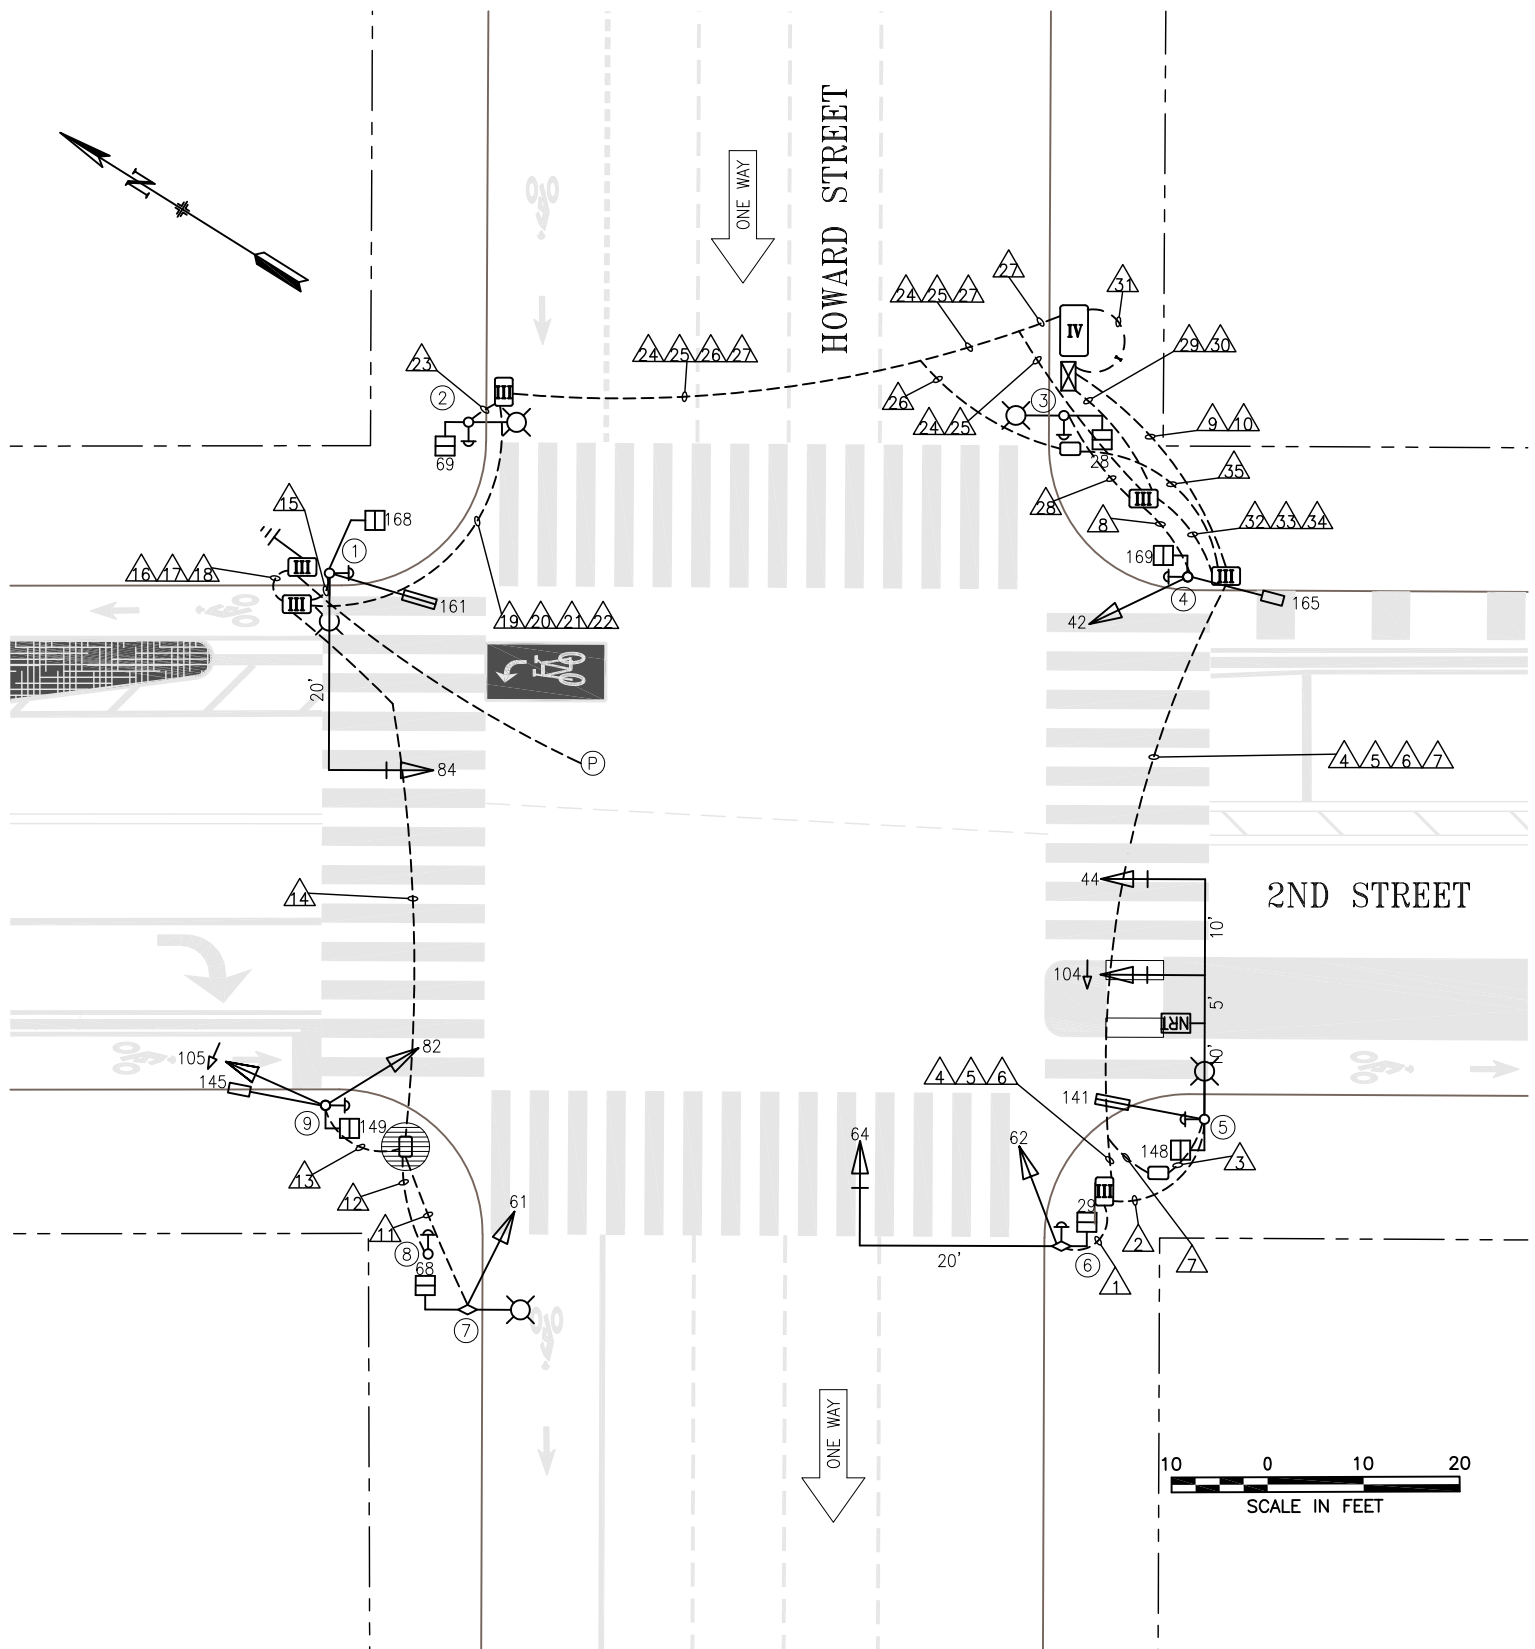

POLE AND EQUIPMENT SCHEDULE											
POLE No.	TYPE OF POLE	LUMINAIRE VOLTAGE/ WATTAGE	VEHICLE SIGNAL					PEDESTRIAN SIGNAL			REMARKS
			No.	TYPE	MOUNTING	VISORS	LOUVERS	No.	TYPE	MOUNTING	
①	17B-1-70 W/20' MAST ARM & 6' LUMINAIRE FIXTURE		161 84	3S12" BIKE 3S12"	SV-1-T MAS	T T		168	1S-COUNT	SP-1	APS-2W BACKPLATE ①
②	CITY STANDARD STREET LIGHT W/ LUMINAIRE FIXTURE							69	1S-COUNT	SP-1	APS-2W ①
③	CITY STANDARD STREET LIGHT W/ LUMINAIRE FIXTURE							28	1S-COUNT	SP-1	APS-2W
④	1-A (13')		42 165	3S12" 3S8" BIKE	TV-1-T SV-1	T T		169	1S-COUNT	SP-1	APS-2W MOUNT 165 AT 8'
⑤	19-4-100 W/25' MAST ARM & 6' LUMINAIRE ARM		141 104 44	3S12" BIKE 3S12" RA 3S12" NRT	SV-1-T MAS MAS MAS	T T T		148	1S-COUNT	SP-1	BACKPLATE BACKPLATE APS-2W
⑥	MUNI POLE WITH MAST ARM		62 64	3S12" 3S12"	SV-1-T MAS	T T		29	1S-COUNT	SP-1	APS-2W BACKPLATE
⑦	MUNI FEEDER POLE WITH LUMINAIRE FIXTURE		61	3S12"	SV-1-T	T		68	1S-COUNT	SP-1	EXTERNAL CONDUIT ①
⑧	PPB POLE										APS-2W
⑨	1-A (13')		105 82 145	3S12"RA 3S12" 3S8"BIKE	TV-2-T SV-1	T T T		149	1S-COUNT	SP-1	① APS-2W MOUNT 145 AT 8'

SHEET NOTES:
① POLE ON SUBSIDEWALK BASEMENT.

02/09/19	CONVERTED FROM CONTRACT 1064J	S.SHARIATI	M.GROWNEY		
NO.	DATE	DESCRIPTION	BY	APPROVED	
TABLE OF REVISIONS CHECKOUT DRAWING THROUGH THE SID CUSTODIAN FOR THE LATEST REVISION					



SFMTA

DRAWN BY: SHAHRAM SHARIATI	DATE: 02/07/22	SCALE AS SHOWN	TRAFFIC SIGNAL INVENTORY DIAGRAM 2ND STREET & HOWARD STREET	CNN NO: 24540000
CHECKED BY: MAURICE GROWNEY	DATE: 03/21/22	SHEET OF SHEETS 01 OF 02		REV NO:

CONDUIT RUN NUMBER		1	2	3	4	5	6	7	8	9	10	11	12	13	14	15	16	17	18	19	20	21	22	23	24	25	26	27	28	29	30	31	32	33	34	35	
CONDUIT SIZE (INCH)		2	2	2	3	2	2	2	2	3	2	1.5	2	2	2	2	3	2	2	3	2	2	2	2	2	2	2	2	3	2	2						
				GRS			SP				SP					GRS	GRS	GRS/SP	GRS/SP			SP	GRS	GRS			GRS	HDPE/SP				HDPE		SP	SP	GRS	
NOTES																																					
	VEHICLE SIGNAL 64	3			3					3																											
	VEHICLE SIGNAL 62	3			3					3																											
	PED SIGNAL 29	2			2					2																											
	APS PPB XING HOWARD ON POLE 6	2			2					2																											
	VEHICLE SIGNAL 44		3			3				3																											
	VEHICLE SIGNAL 104		3			3				3																											
	ILLUMINATED NRT SIGN		2			2				2																											
	BIKE SIGNAL 141		3			3				3																											
	PED SIGNAL 148		2			2				2																											
	APS PPB XING 2ND ST ON POLE 5		2			2				2																											
	VEHICLE SIGNAL 42									3																								3			
	BIKE SIGNAL 165									3																								3			
	PED SIGNAL 169									2																								2			
	APS PPB XING 2ND ST ON POLE 4									2																								2			
	PED SIGNAL 28																															2	2				
	APS PPB XING HOWARD ON POLE 3																														2	2					

[illegible]