


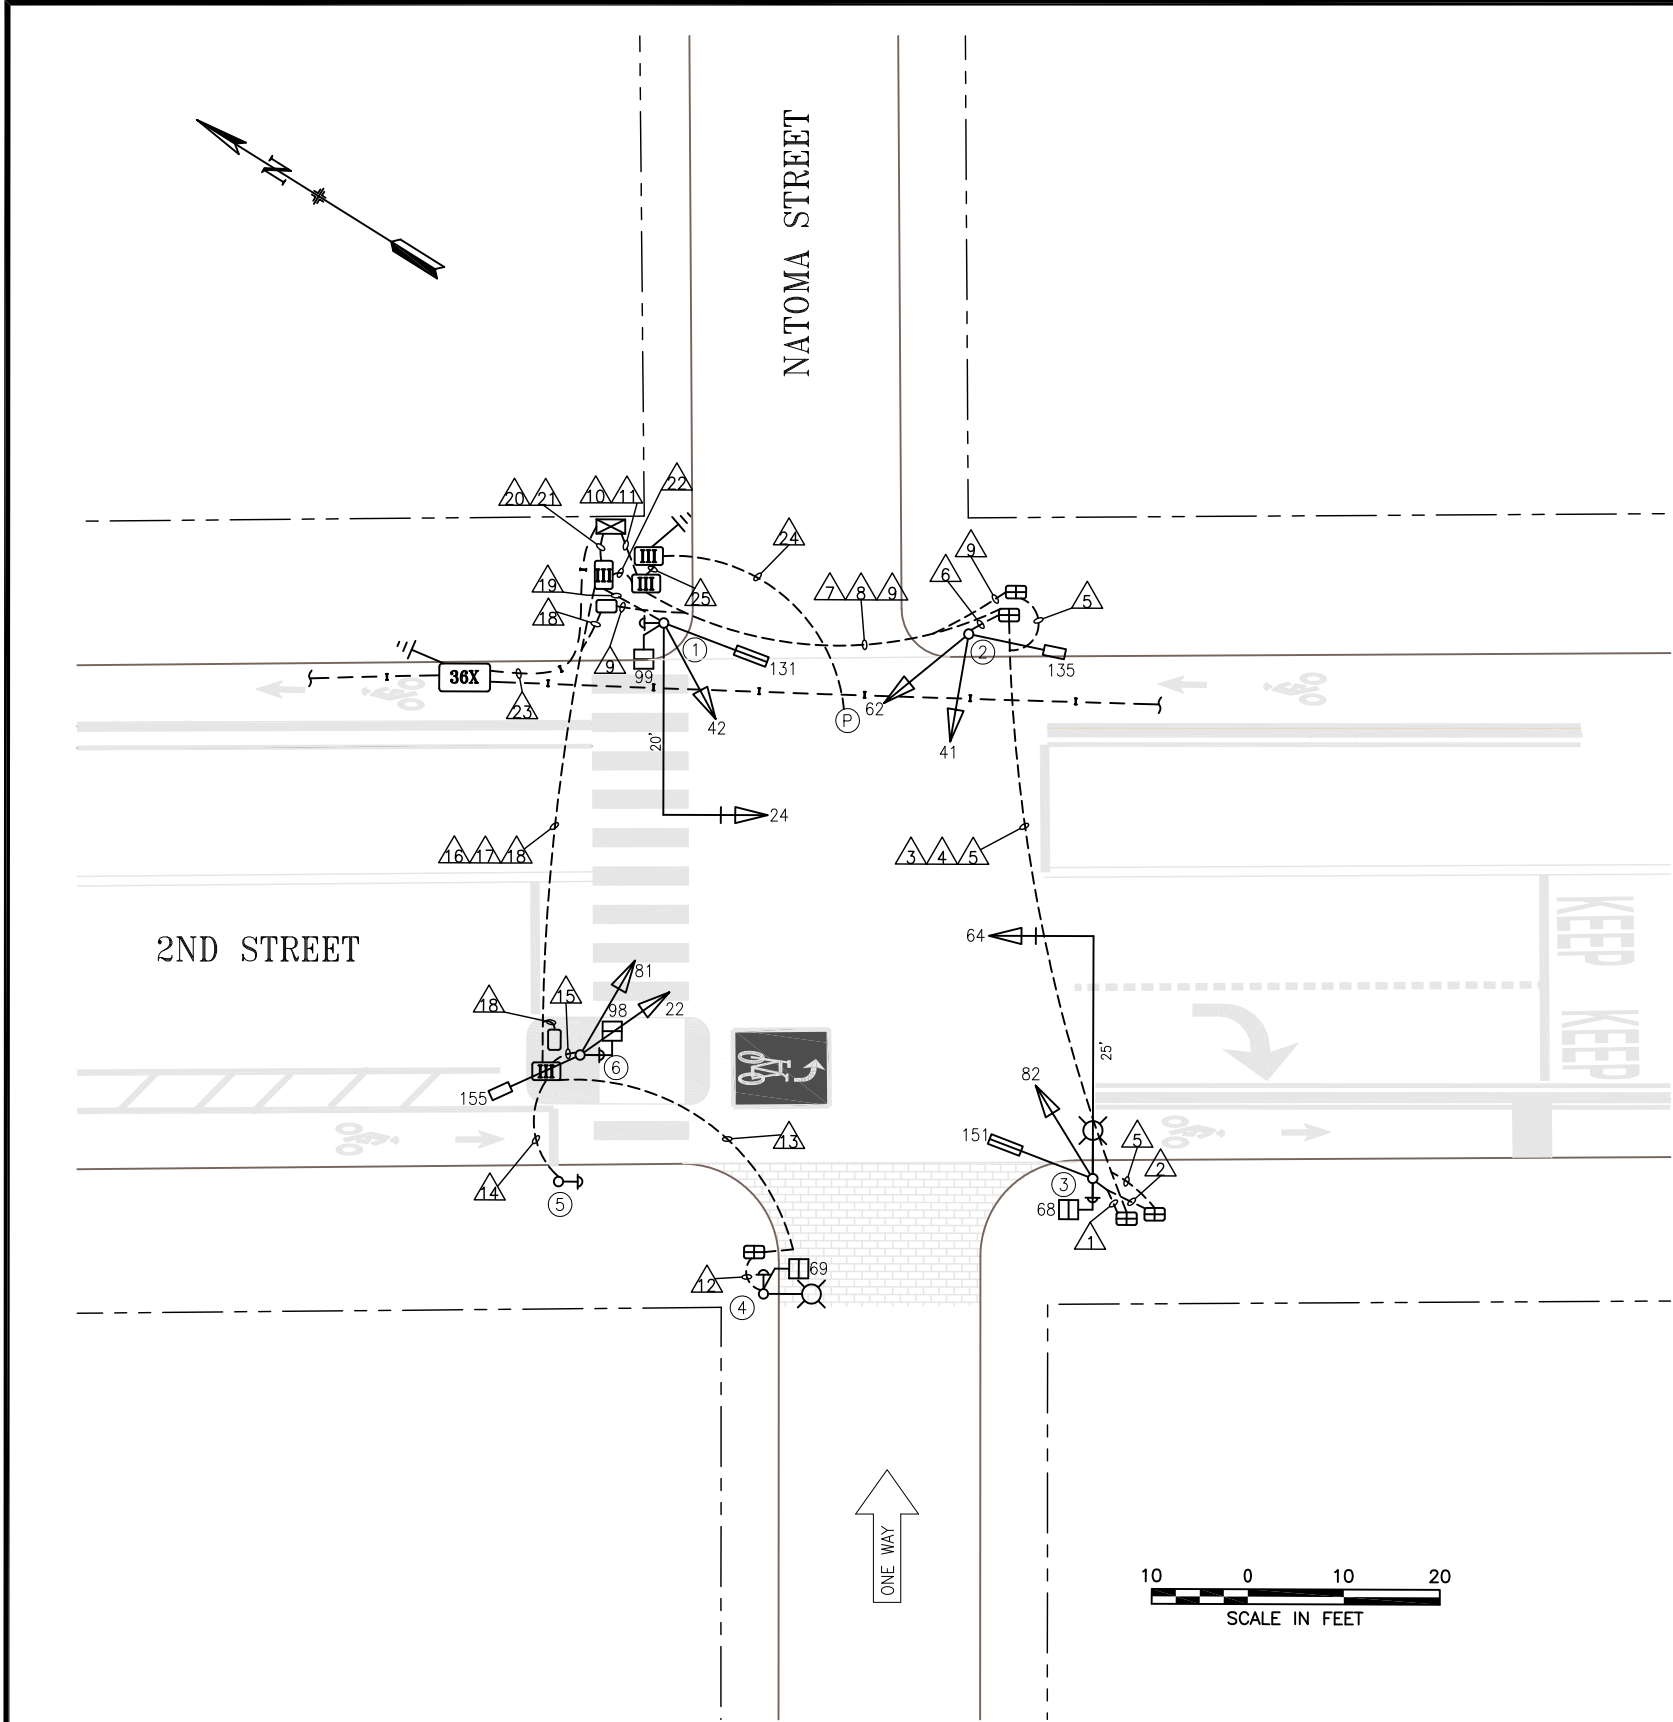

POLE AND EQUIPMENT SCHEDULE											
POLE No.	TYPE OF POLE	LUMINAIRE VOLTAGE/WATTAGE	VEHICLE SIGNAL					PEDESTRIAN SIGNAL			REMARKS
			No.	TYPE	MOUNTING	VISORS	LOUVERS	No.	TYPE	MOUNTING	
①	17-2-100 W/20' MAST		131 42 24	3S12" BIKE 3S12" 3S12"	SV-2-TC MAS	T T T		99	1S-COUNT	SP-1	ACTUATED APS-2W BACKPLATE
②	1-A (13')		135 41 62	3S8" BIKE 3S12" 3S12"	SV-1 TV-2-T	T T T					MOUNT 135 AT 8' ①
③	19-2-100 W/25' MAST ARM & 6' LUMINAIRE ARM		151 82 64	3S12" BIKE 1S12" FR 3S12"	SV-2-TA MAS	T T T		68	1S-COUNT	SP-1	APS-2W BACKPLATE ①
④	CITY STANDARD STREET LIGHT							69	1S-COUNT	SP-1	EXTERNAL CONDUIT APS-2W
⑤	PPB POLE										ACTUATED APS-2W
⑥	1-A (13')		22 81 155	3S12" 1S12" FR 3S8" BIKE	TV-2-T SV-1	T T T		98	1S-COUNT	SP-1	ACTUATED APS-2W MOUNT 155 AT 8'

SHEET NOTES:

① POLE ON SUBSIDEWALK BASEMENT.

03/22/19	CONVERTED FROM CONTRACT 1064J	S.SHARIATI	M.GROWNEY		
NO.	DATE	DESCRIPTION	BY	APPROVED	
TABLE OF REVISIONS					
CHECKOUT DRAWING THROUGH THE SID CUSTODIAN FOR THE LATEST REVISION					



SFMTA

DRAWN BY: SHAHRAM SHARAITI	DATE: 02/07/22	SCALE AS SHOWN	TRAFFIC SIGNAL INVENTORY DIAGRAM 2ND STREET & NATOMA STREET	CNN NO: 24543000
CHECKED BY: MAURICE GROWNEY	DATE: 03/21/22	SHEET OF SHEETS 01 OF 02		REV NO: 0

CONDUIT AND WIRING SCHEDULE (FURNISH AND INSTALL CONDUIT AND WIRES)																											
CONDUIT RUN NUMBER		1	2	3	4	5	6	7	8	9	10	11	12	13	14	15	16	17	18	19	20	21	22	23	24	25	
CONDUIT SIZE (INCH)		2	2	2	2	2	2	2	2	2	3	2	2	2	1	2	2	2	2	2	3	2	2	2	3	2	
		GRS	GRS	GRS	GRS	GRS	GRS	GRS	GRS	GRS		SP	GRS	GRS	GRS			SP	GRS			SP	SP	HDPE			
NOTES					SP				SP																		
	VEHICLE SIGNAL 64	3		3				3			3																
	VEHICLE SIGNAL 82	2		2				2			2																
	BIKE SIGNAL 151	3		3				3			3																
	PED SIGNAL 68	2		2				2			2																
	APS PPB XING NATOMA ON POLE 3	2		2				2			2																
	VEHICLE SIGNAL 41							3	3		3																
	VEHICLE SIGNAL 62							3	3		3																
	BIKE SIGNAL 135							3	3		3																
	PED SIGNAL 69												2	2			2				2						
	APS PPB XING NATOMA ON POLE 4												2	2			2				2						
	VEHICLE SIGNAL 22															3	3				3						
	VEHICLE SIGNAL 81															2	2				2						
	BIKE SIGNAL 155															3	3				3						
	PED SIGNAL 98															2	2				2						
	APS PPB XING 2ND ST ON POLE 6															2	2										
	APS PPB XING 2ND ST ON POLE 5														2		2				2						
	VEHICLE SIGNAL 24																				3	3					
	VEHICLE SIGNAL 42																				3	3					
	BIKE SIGNAL 131																				3	3					
	PED SIGNAL 99																				2	2					
	APS PPB XING 2ND ST ON POLE 1																				2	2					

[illegible]