



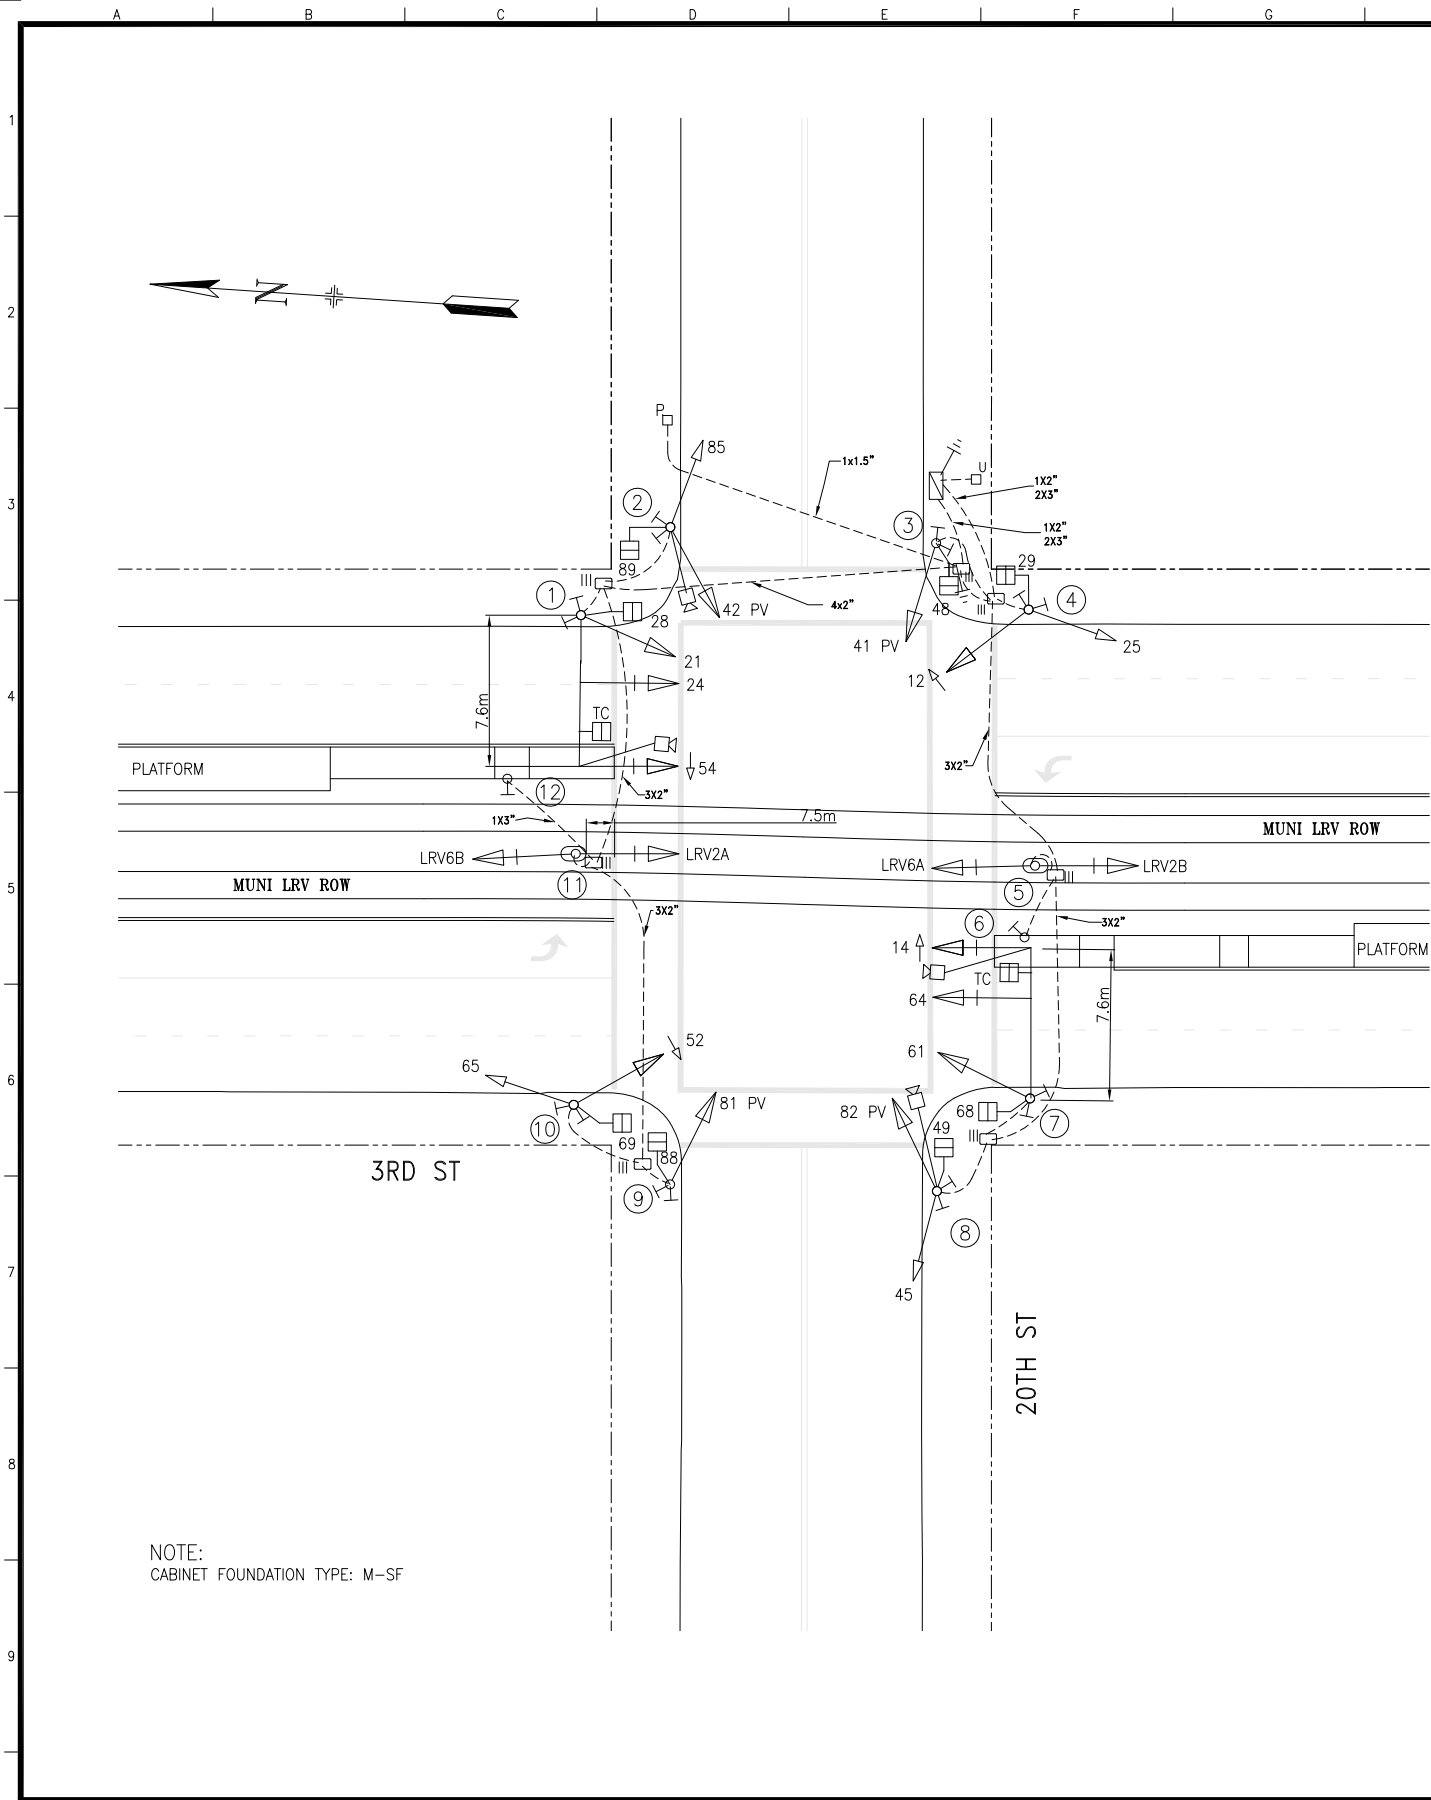

| POLE AND EQUIPMENT SCHEDULE |                                 |                 |                      |                                          |                             |                   |                      |                |                                                            |
|-----------------------------|---------------------------------|-----------------|----------------------|------------------------------------------|-----------------------------|-------------------|----------------------|----------------|------------------------------------------------------------|
| POLE No.                    | TYPE OF POLE                    | LUMINAIRE (HPS) | VEHICLE SIGNAL       |                                          |                             | PEDESTRIAN SIGNAL |                      |                | REMARKS                                                    |
|                             |                                 | VOLTAGE/WATTS   | No.                  | TYPE                                     | MOUNTING (F/I)              | No.               | TYPE                 | MOUNTING (F/I) |                                                            |
| ①                           | MUNI COMBO POLE WITH 7.6m M.A., |                 | 21<br>24<br>TC<br>54 | 3S12"<br>3S12"<br>3S12" LA               | SV-1-T<br>MAS<br>MAS<br>MAS | 28                | IS-LED<br>COUNT DOWN | SP-1           | PPB (2)<br>DET. 'E'; T-11<br>CAMERA                        |
| ②                           | STREET LIGHT POLE               |                 | 42<br>85             | PV 3S12"<br>3S8"                         | SV-2-T                      | 89                | IS-LED<br>COUNT DOWN | SP-1           | PPB (2)<br>FOR STREET LIGHT POLE, SEE PLAN EL-22<br>CAMERA |
| ③                           | TYPE 1-A (3.05m)                |                 | 41                   | PV 3S12"                                 | TV-1-T                      | 48                | IS-LED<br>COUNT DOWN | SP-1           | PPB (2)                                                    |
| ④                           | MUNI COMBO POLE                 |                 | 25<br>12             | 3S8"<br>3S12" LA                         | SV-2-T                      | 29                | IS-LED<br>COUNT DOWN | SP-1           | PPB (2)                                                    |
| ⑤                           | TYPE 1-A (3.6m)                 |                 | LRV2B<br>LRV6A       | 2S12"LB-<br>2S12"LB-                     | TV-2-T                      |                   |                      |                |                                                            |
| ⑥                           | PPB POST (1-A 1.2m)             |                 |                      |                                          |                             |                   |                      |                | PPB W/ SIGN ( ← --- → )                                    |
| ⑦                           | MUNI COMBO POLE WITH 7.6m M.A., |                 | 61<br>64<br>TC<br>14 | 3S12"<br>3S12"<br>IS 16"x16"<br>3S12" LA | SV-1-T<br>MAS<br>MAS<br>MAS | 68                | IS-LED<br>COUNT DOWN | SP-1           | PPB (2)<br>DET. 'E'; T-11<br>CAMERA                        |
| ⑧                           | MUNI COMBO POLE                 |                 | 45<br>82             | 3S8"<br>PV 3S12"                         | SV-2-T                      | 49                | IS-LED<br>COUNT DOWN | SP-1           | PPB (2)<br>CAMERA                                          |
| ⑨                           | MUNI COMBO POLE 761N C          |                 | 81                   | PV 3S12"                                 | SV-1-T                      | 88                | IS-LED<br>COUNT DOWN | SP-1           | PPB (2)                                                    |
| ⑩                           | MUNI COMBO POLE                 |                 | 65<br>52             | 3S8"<br>3S12" LA                         | SV-2-T                      | 69                | IS-LED<br>COUNT DOWN | SP-1           | PPB (2)                                                    |
| ⑪                           | TYPE 1-A (3.6m)                 |                 | LRV2A<br>LRV6B       | 2S12"LB-<br>2S12"LB-                     | TV-2-T                      |                   |                      |                |                                                            |
| ⑫                           | PPB POST (1-A 1.2m)             |                 |                      |                                          |                             |                   |                      |                | PPB W/ SIGN ( ← --- → )                                    |

M.A. = MAST ARM

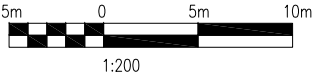

| NO. | DATE    | DESCRIPTION                                                   | BY | APP. |
|-----|---------|---------------------------------------------------------------|----|------|
| 2   | 5/18/14 | SRC 2014-065: DELETE SIGNALS 13 & 53, INSTALL LUNAR BARS      | BW | CW   |
| 1   | 4/16/04 | TRAFFIC SIGNAL UPGRADE FOR THIRD STREET LIGHT RAIL CT#MR-1141 | DY | AH   |

TABLE OF REVISIONS  
CHECK WITH TRACING TO SEE IF YOU HAVE LATEST REVISION



DEPARTMENT OF PARKING AND TRAFFIC

DIVISION OF TRAFFIC ENGINEERING

CITY AND COUNTY OF SAN FRANCISCO

COMPLETION DATE /  
ELECTRICIAN INITIAL

|             |            |                        |                                  |                  |
|-------------|------------|------------------------|----------------------------------|------------------|
| DRAWN: DY   | DATE: 7/06 | SCALE: 1:200           | TRAFFIC SIGNAL INVENTORY DIAGRAM | CNN NO. 23564000 |
| CHECKED: AH | DATE: 7/07 | SHEET OF SHEETS 1 OF 1 | 3RD AND 20TH STS INTERSECTION    | REV. NO. 2       |

FILE NAME: M35551.dwg  
DATE: Nov 14 2001 14:45