


A B C D E F G H I J K L M N O P

1
2
3
4
5
6
7
8
9

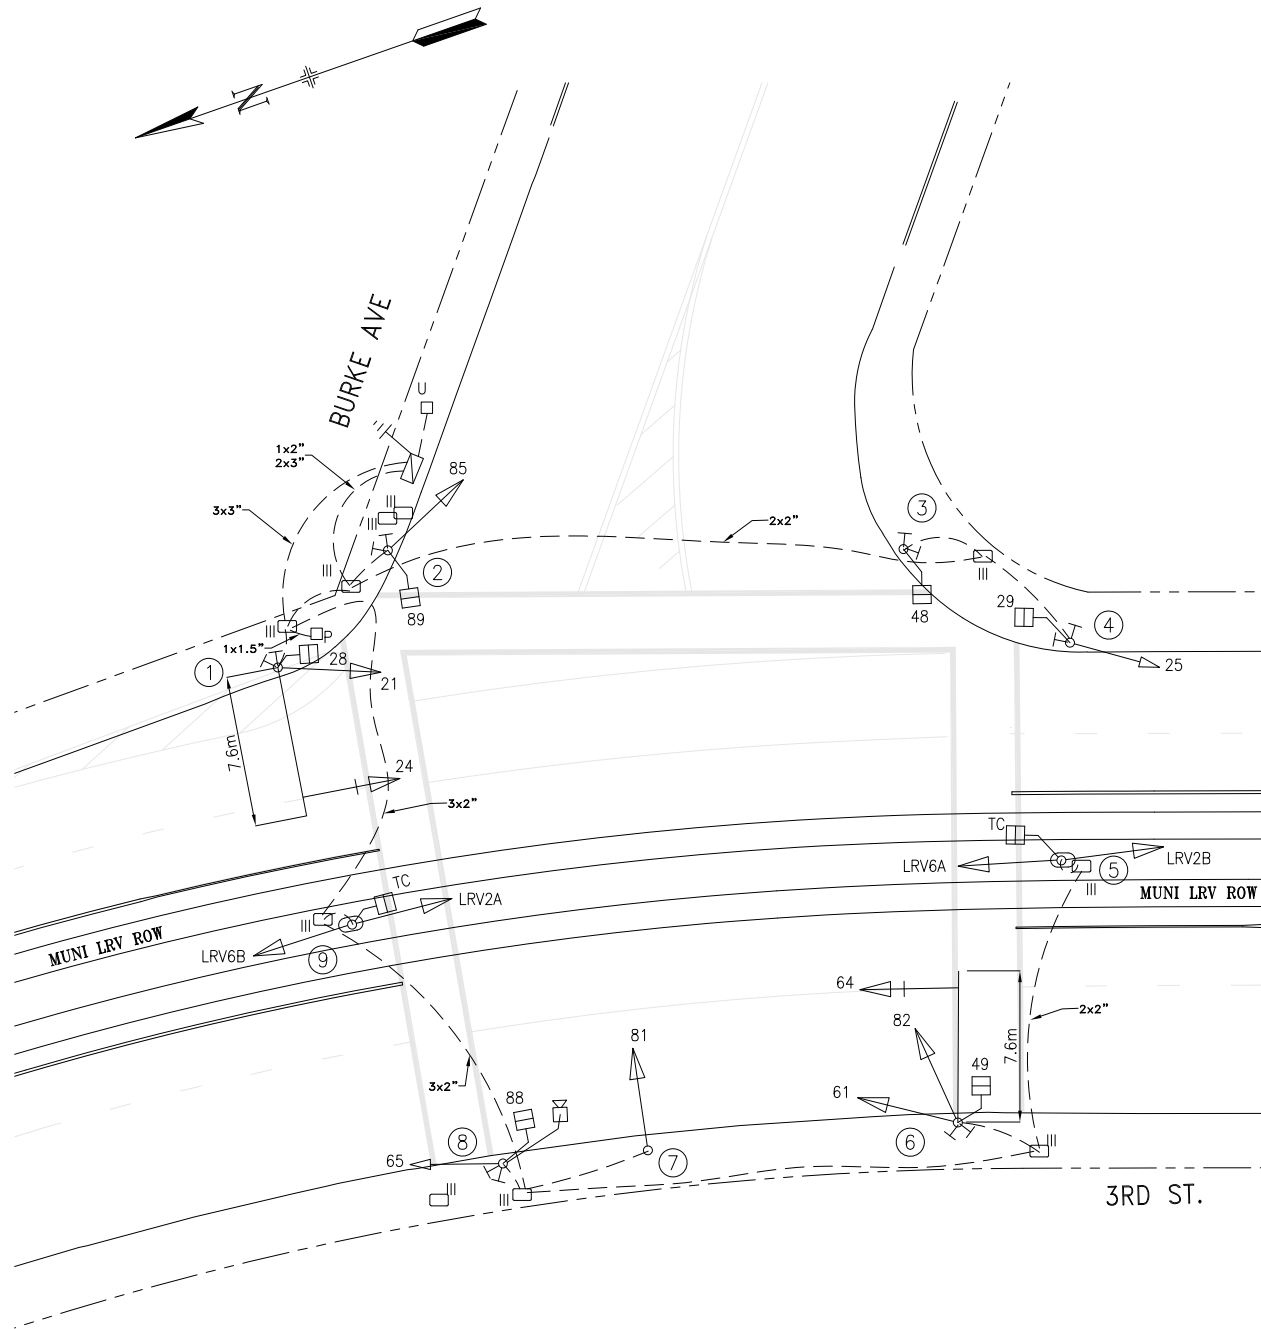

NOTE:
CABINET FOUNDATION TYPE: M-SF

NOTE:
CONDUIT DISPLAYED IS
AWAITING CONFIRMATION
FROM AS-BUILTS

POLE AND EQUIPMENT SCHEDULE

POLE No.	TYPE OF POLE	LUMINAIRE (HPS)	VEHICLE SIGNAL			PEDESTRIAN SIGNAL			REMARKS
		VOLTAGE/ WATTS	No.	TYPE	MOUNTING (F/I)	No.	TYPE	MOUNTING (F/I)	
①	MUNI COMBO POLE WITH 7.6m M.A.		21 24	3S12" 3S12" GVA	SV-1-T MAS	28	1S-LED	SP-1	PPB (2) MUNI POLE #3433 DETAIL 'F'; T-11
②	TYPE 1-A (3.05m)		85	3S12"	TV-1-T	89	1S-LED	SP-1	PPB (2)
③	TYPE 1-A (2.13m)					48	1S-LED	TP-1	PPB (2)
④	MUNI COMBO POLE		25	3S8"	SV-1-T	29	1S-LED	SP-1	PPB (2) MUNI POLE #3501
⑤	TYPE 1-A (3.6m)		LRV2B LRV6A TC	2S12" LB- 2S12" LB- 1S 24"x24"	TV-2-T SV-1				
⑥	MUNI COMBO POLE WITH 7.6m M.A.		64 61 82	3S12" GVA 3S12" 3S12"	MAS SV-2-T	49	1S-LED	SP-1	PPB (2) MUNI POLE #3500 DETAIL 'F'; T-11
⑦	TYPE 1-A (3.05m)		81	3S12"	TV-1-T				
⑧	MUNI COMBO POLE		65	3S8"	SV-1-T	88	1S-LED	SP-1	PPB (2) CAMERA MUNI POLE #3432
⑨	TYPE 1-A (3.6m)		LRV2A LRV6B TC	2S12" LB- 2S12" LB- 1S 24"x24"	TV-2-T SV-1				

M.A. = MAST ARM

EXTERNAL REFERENCES:
FONTS USED:

SCALE FACTOR:
PLOT SCALE:

ORIGIN: ELECTRICAL

FILE NAME: M3066T1.dwg
DATE:

NO.	DATE	DESCRIPTION	BY	APP.
3	3/21/21	SRC 2020-352: INSTALLED FTC SIGNS ON POLES 5 & 9 AND UPDATED PER FIELD CONDITIONS	CXL	MV
2	4/6/14	SRC 2014-065: REPLACE MUNI RED T/WHITE T SIGNALS WITH LUNAR BARS. INSTALL GVA FOR SIGNALS 24/64.	BW	CW
1	8/30/05	TRAFFIC SIGNAL UPGRADE FOR THIRD STREET LIGHT RAIL CT#MR-1142	DY	AH

TABLE OF REVISIONS
CHECK WITH TRACING TO SEE IF YOU HAVE LATEST REVISION

COMPLETION DATE /
ELECTRICIAN INITIAL



DEPARTMENT OF PARKING AND TRAFFIC
DIVISION OF TRAFFIC ENGINEERING
CITY AND COUNTY OF SAN FRANCISCO

DRAWN: DY DATE: 7/06	SCALE: 1:200	TRAFFIC SIGNAL INVENTORY DIAGRAM	CNN NO. 20234000
CHECKED: AH DATE: 8/06	SHEET OF SHEETS 1 OF 1	3RD ST AND BURKE AVE INTERSECTION	REV. NO. 3