


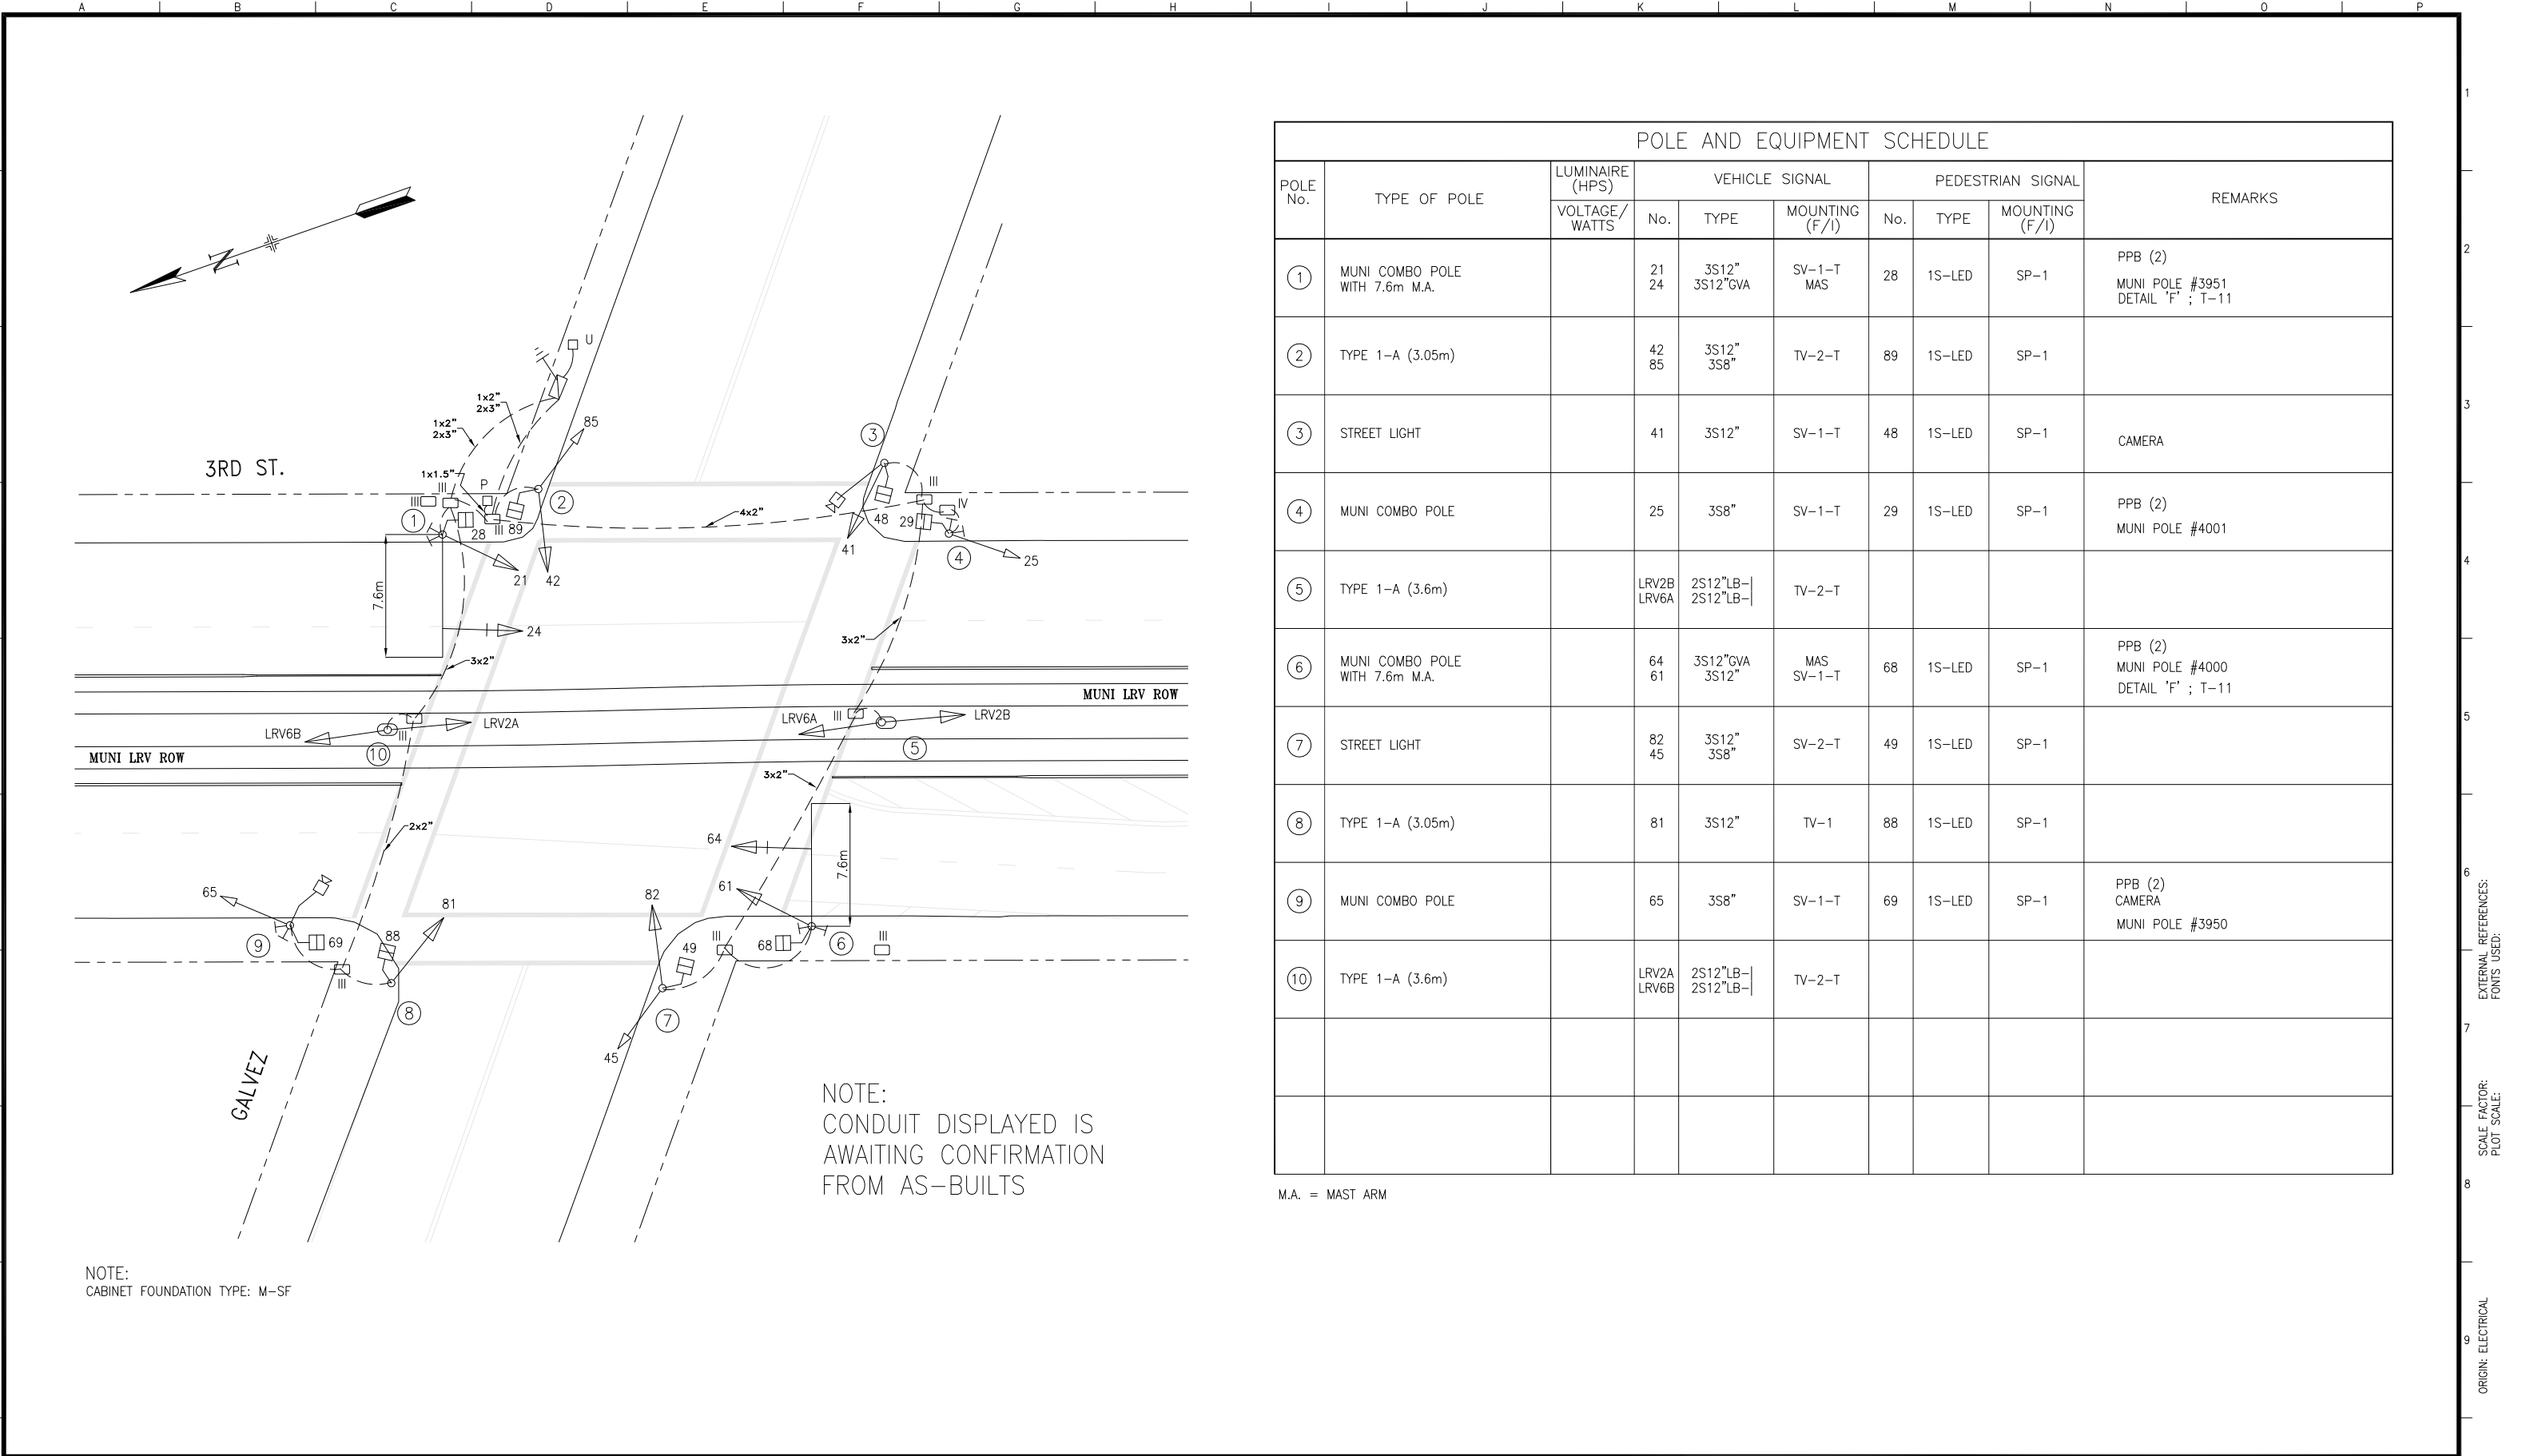

POLE AND EQUIPMENT SCHEDULE									
POLE No.	TYPE OF POLE	LUMINAIRE (HPS)	VEHICLE SIGNAL			PEDESTRIAN SIGNAL			REMARKS
		VOLTAGE/ WATTS	No.	TYPE	MOUNTING (F/I)	No.	TYPE	MOUNTING (F/I)	
①	MUNI COMBO POLE WITH 7.6m M.A.		21 24	3S12" 3S12"GVA	SV-1-T MAS	28	1S-LED	SP-1	PPB (2) MUNI POLE #3951 DETAIL 'F' ; T-11
②	TYPE 1-A (3.05m)		42 85	3S12" 3S8"	TV-2-T	89	1S-LED	SP-1	
③	STREET LIGHT		41	3S12"	SV-1-T	48	1S-LED	SP-1	CAMERA
④	MUNI COMBO POLE		25	3S8"	SV-1-T	29	1S-LED	SP-1	PPB (2) MUNI POLE #4001
⑤	TYPE 1-A (3.6m)		LRV2B LRV6A	2S12"LB- 2S12"LB-	TV-2-T				
⑥	MUNI COMBO POLE WITH 7.6m M.A.		64 61	3S12"GVA 3S12"	MAS SV-1-T	68	1S-LED	SP-1	PPB (2) MUNI POLE #4000 DETAIL 'F' ; T-11
⑦	STREET LIGHT		82 45	3S12" 3S8"	SV-2-T	49	1S-LED	SP-1	
⑧	TYPE 1-A (3.05m)		81	3S12"	TV-1	88	1S-LED	SP-1	
⑨	MUNI COMBO POLE		65	3S8"	SV-1-T	69	1S-LED	SP-1	PPB (2) CAMERA MUNI POLE #3950
⑩	TYPE 1-A (3.6m)		LRV2A LRV6B	2S12"LB- 2S12"LB-	TV-2-T				

M.A. = MAST ARM

3	7/24/18	REMOVE PPB CROSSING GALVEZ PER SRC 2018-047	AL/RML	MV	
2	3/23/14	SRC 2014-053: INSTALL LUNAR BARS AND GVAs	BW	CW	
1	9/15/05	TRAFFIC SIGNAL UPGRADE FOR THIRD STREET LIGHT RAIL CT#MR-1142	DY	AH	
NO.	DATE	DESCRIPTION	BY	APP.	

TABLE OF REVISIONS
CHECK WITH TRACING TO SEE IF YOU HAVE LATEST REVISION

COMPLETION DATE /
ELECTRICIAN INITIAL



DEPARTMENT OF PARKING AND TRAFFIC

DIVISION OF TRAFFIC ENGINEERING

CITY AND COUNTY OF SAN FRANCISCO

DRAWN: DATE: SCALE:

DY 7/06 1:200

CHECKED: DATE: SHEET OF SHEETS

AH 8/06 1 OF 1

TRAFFIC SIGNAL INVENTORY DIAGRAM

3RD AND GALVEZ STS INTERSECTION

CNN NO.

20231000

REV. NO.

3

FILE NAME: M305RET1.dwg
DATE: