



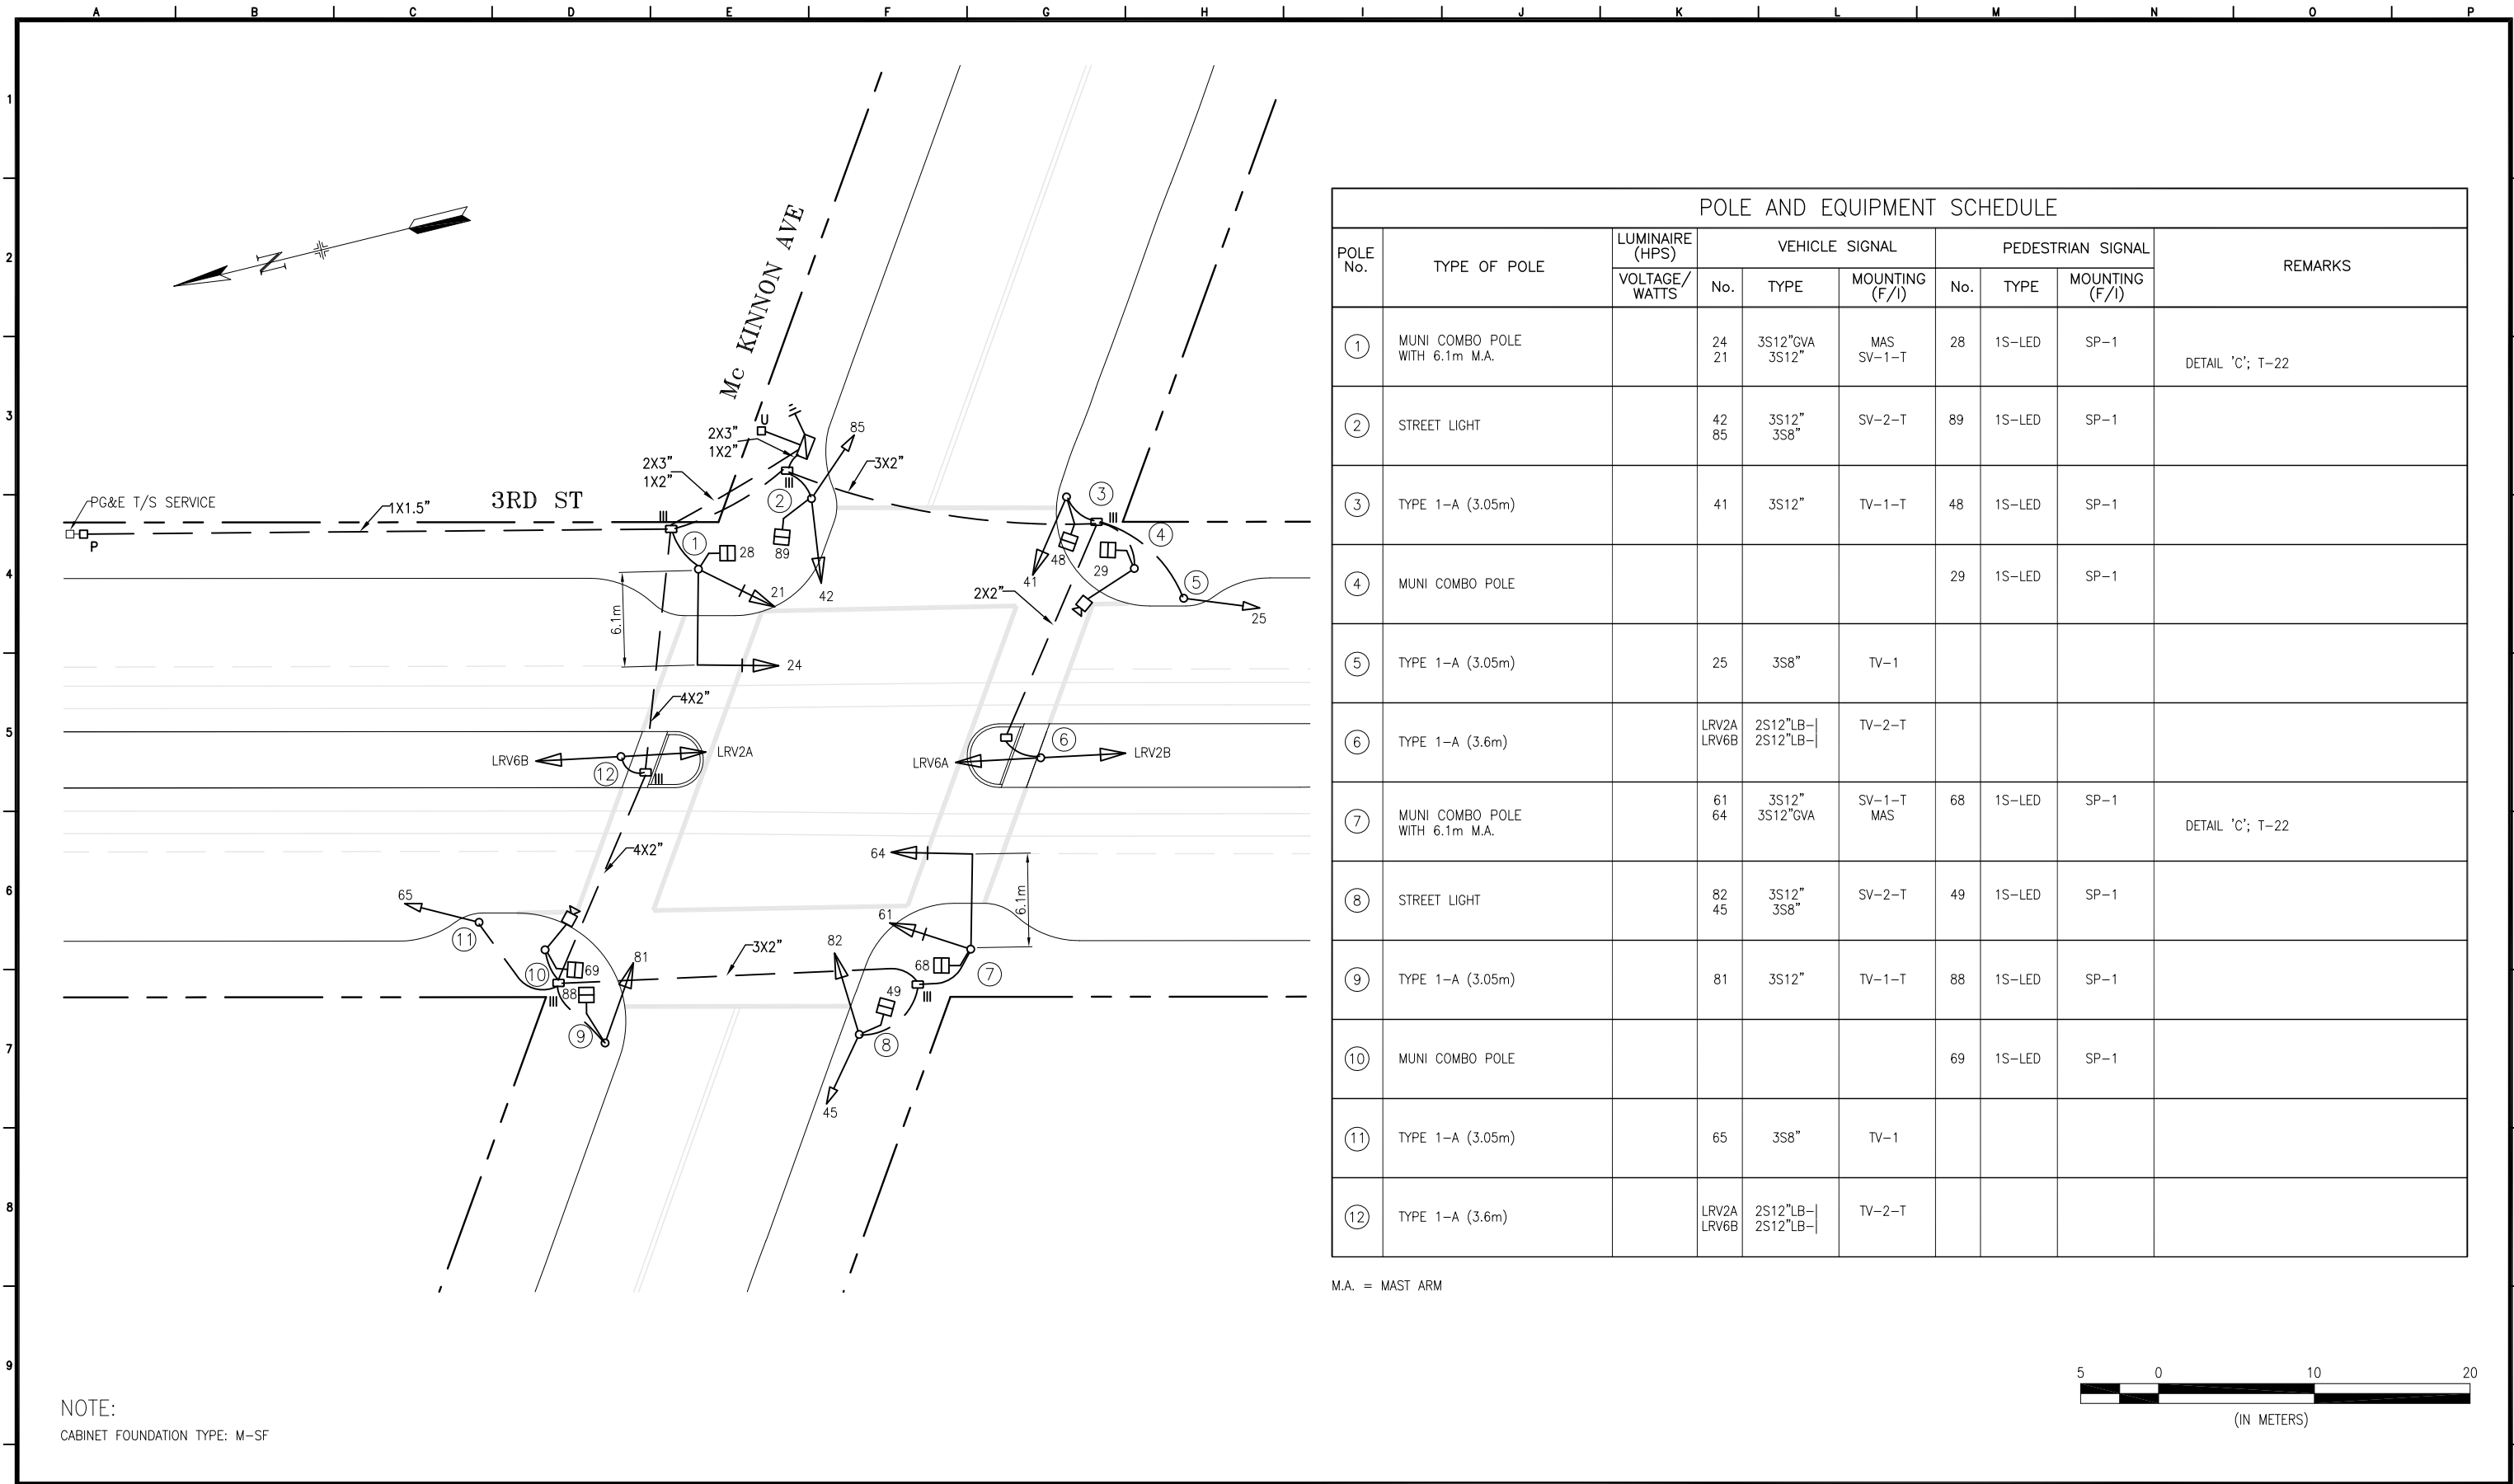

POLE AND EQUIPMENT SCHEDULE									
POLE No.	TYPE OF POLE	LUMINAIRE (HPS)	VEHICLE SIGNAL			PEDESTRIAN SIGNAL			REMARKS
		VOLTAGE/ WATTS	No.	TYPE	MOUNTING (F/I)	No.	TYPE	MOUNTING (F/I)	
①	MUNI COMBO POLE WITH 6.1m M.A.		24 21	3S12"GVA 3S12"	MAS SV-1-T	28	1S-LED	SP-1	DETAIL 'C'; T-22
②	STREET LIGHT		42 85	3S12" 3S8"	SV-2-T	89	1S-LED	SP-1	
③	TYPE 1-A (3.05m)		41	3S12"	TV-1-T	48	1S-LED	SP-1	
④	MUNI COMBO POLE					29	1S-LED	SP-1	
⑤	TYPE 1-A (3.05m)		25	3S8"	TV-1				
⑥	TYPE 1-A (3.6m)		LRV2A LRV6B	2S12"LB- 2S12"LB-	TV-2-T				
⑦	MUNI COMBO POLE WITH 6.1m M.A.		61 64	3S12" 3S12"GVA	SV-1-T MAS	68	1S-LED	SP-1	DETAIL 'C'; T-22
⑧	STREET LIGHT		82 45	3S12" 3S8"	SV-2-T	49	1S-LED	SP-1	
⑨	TYPE 1-A (3.05m)		81	3S12"	TV-1-T	88	1S-LED	SP-1	
⑩	MUNI COMBO POLE					69	1S-LED	SP-1	
⑪	TYPE 1-A (3.05m)		65	3S8"	TV-1				
⑫	TYPE 1-A (3.6m)		LRV2A LRV6B	2S12"LB- 2S12"LB-	TV-2-T				

M.A. = MAST ARM

NOTE:
CABINET FOUNDATION TYPE: M-SF

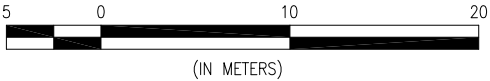

NO.		DATE	DESCRIPTION	BY	APP.
TABLE OF REVISIONS CHECK WITH TRACING TO SEE IF YOU HAVE LATEST REVISION					
3	7/24/18	SRC 2018-226: DELETE PPBs	AL	MV	
2	3/16/14	SRC 2014-053: INSTALL LUNAR BARS AND GVAs	BW	CW	
1	12/14/04	TRAFFIC SIGNAL UPGRADE FOR THIRD STREET LIGHT RAIL	DY	AH	

REFERENCE INFORMATION
& FILE NO. OF SURVEYS



SAN FRANCISCO MUNICIPAL TRANSPORTATION AGENCY
CITY AND COUNTY OF SAN FRANCISCO

DRAWN: DATE:
DY 6/06
CHECKED: DATE:

SCALE:

1:200

SHEET OF SHEETS

OF

TRAFFIC SIGNAL INVENTORY DIAGRAM

TRAFFIC SIGNAL PLAN
3RD ST AND Mc KINNON AVE INTERSECTION

CNN NO.

20213000

REV NO.

3