


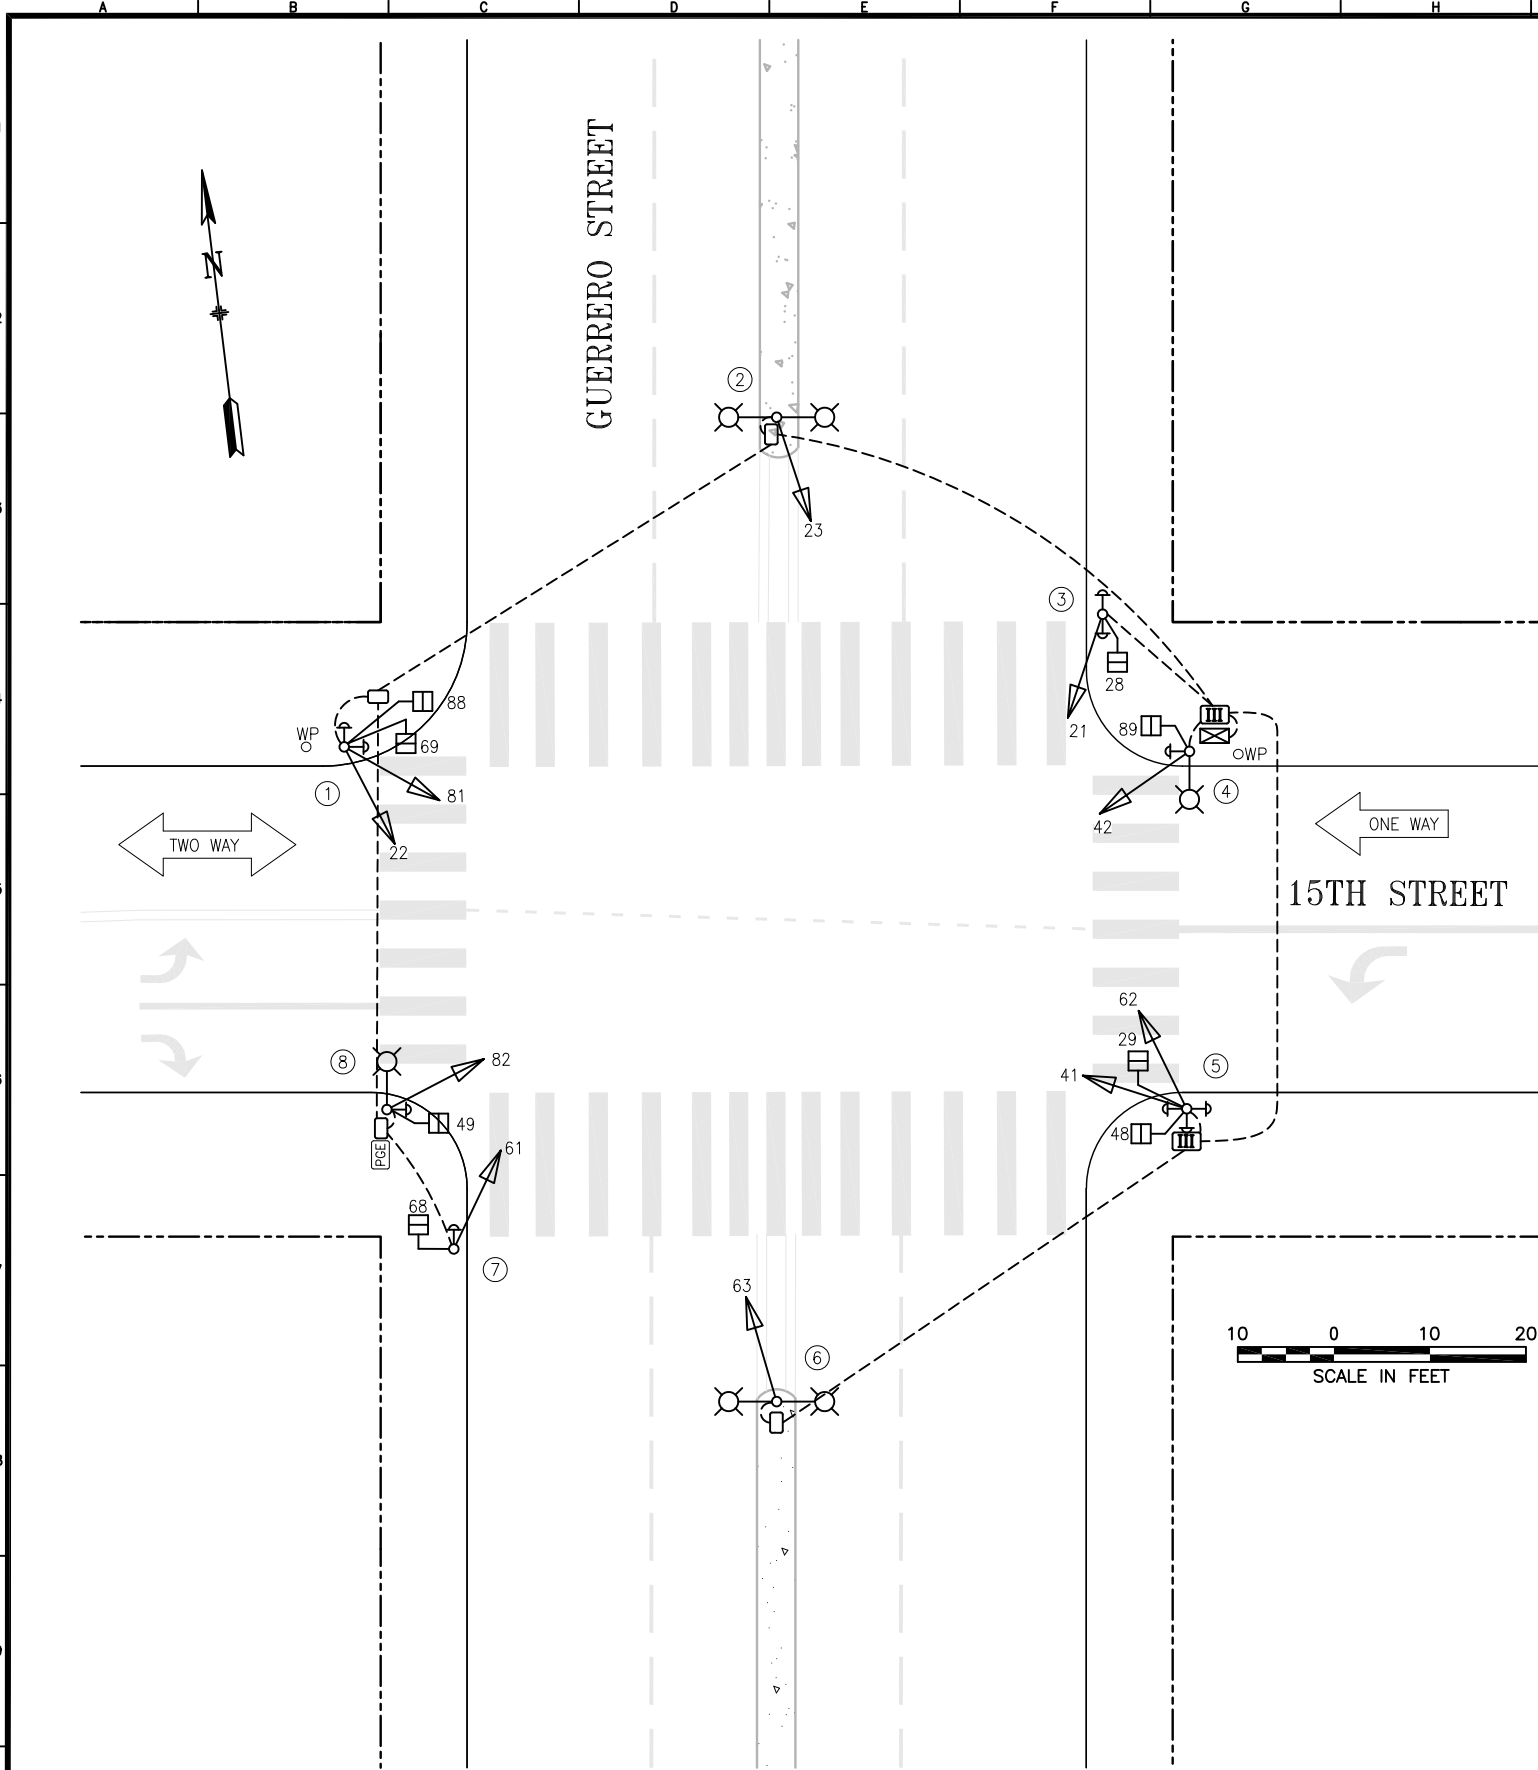

POLE AND EQUIPMENT SCHEDULE											
POLE No.	TYPE OF POLE	LUMINAIRE VOLTAGE/ WATTAGE	VEHICLE SIGNAL					PEDESTRIAN SIGNAL			REMARKS
			No.	TYPE	MOUNTING	VISORS	LOUVERS	No.	TYPE	MOUNTING	
①	1-A (10')		22 81	3S12" 3S12"	TV-2-T-SFA	T T		69 88	1S-COUNT 1S-COUNT	SP-1-SF(12") SP-1(22")	APS-3W x 2
②	PEDESTAL STREET LIGHT W/DUAL LUMINAIRE ARMS		23	3S12"	SV-1	T					
③	1-A (10')		21	3S12"	TV-1-T	T		28	1S-COUNT	SP-1	APS-3W x 2
④	PEDESTAL STREET LIGHT W/ 6' LUMINAIRE ARM		42	3S12"FY	SV-1	T		89	1S-COUNT	SP-1	APS-3W
⑤	1-A (10')		41 62	3S12"FY 3S12"	TV-2-T-SFA	T T		29 48	1S-COUNT 1S-COUNT	SP-1-SF(12") SP-1(22")	APS-3W x 3
⑥	PEDESTAL STREET LIGHT W/DUAL LUMINAIRE ARMS		63	3S12"	SV-1	T					
⑦	1-A (10')		61	3S12"	TV-1-T	T		68	1S-COUNT	SP-1	APS-3W
⑧	PEDESTAL STREET LIGHT W/ 6' LUMINAIRE ARM		82	3S12"	SV-1	T		49	1S-COUNT	SP-1	APS-3W

1	7/17/23	INSTALL APS (SRC 2023-026)	ELuu	GdeLeon	
0	8/4/15	2543J PUNCHLIST WALKTHROUGH	DYeung	MVelasco	
NO.	DATE	DESCRIPTION	BY	APPROVED	

TABLE OF REVISIONS
CHECKOUT DRAWING THROUGH THE SID CUSTODIAN FOR THE LATEST REVISION



DRAWN BY:	DATE:
ASCALES	9/2015
CHECKED BY:	DATE:
MVELASCO	9/2015

SCALE
AS SHOWN
SHEET OF SHEETS
1 OF 1

TRAFFIC SIGNAL INVENTORY DIAGRAM
15TH STREET AND GUERRERO STREET

CNN NO:
25701000
REV NO:
1