


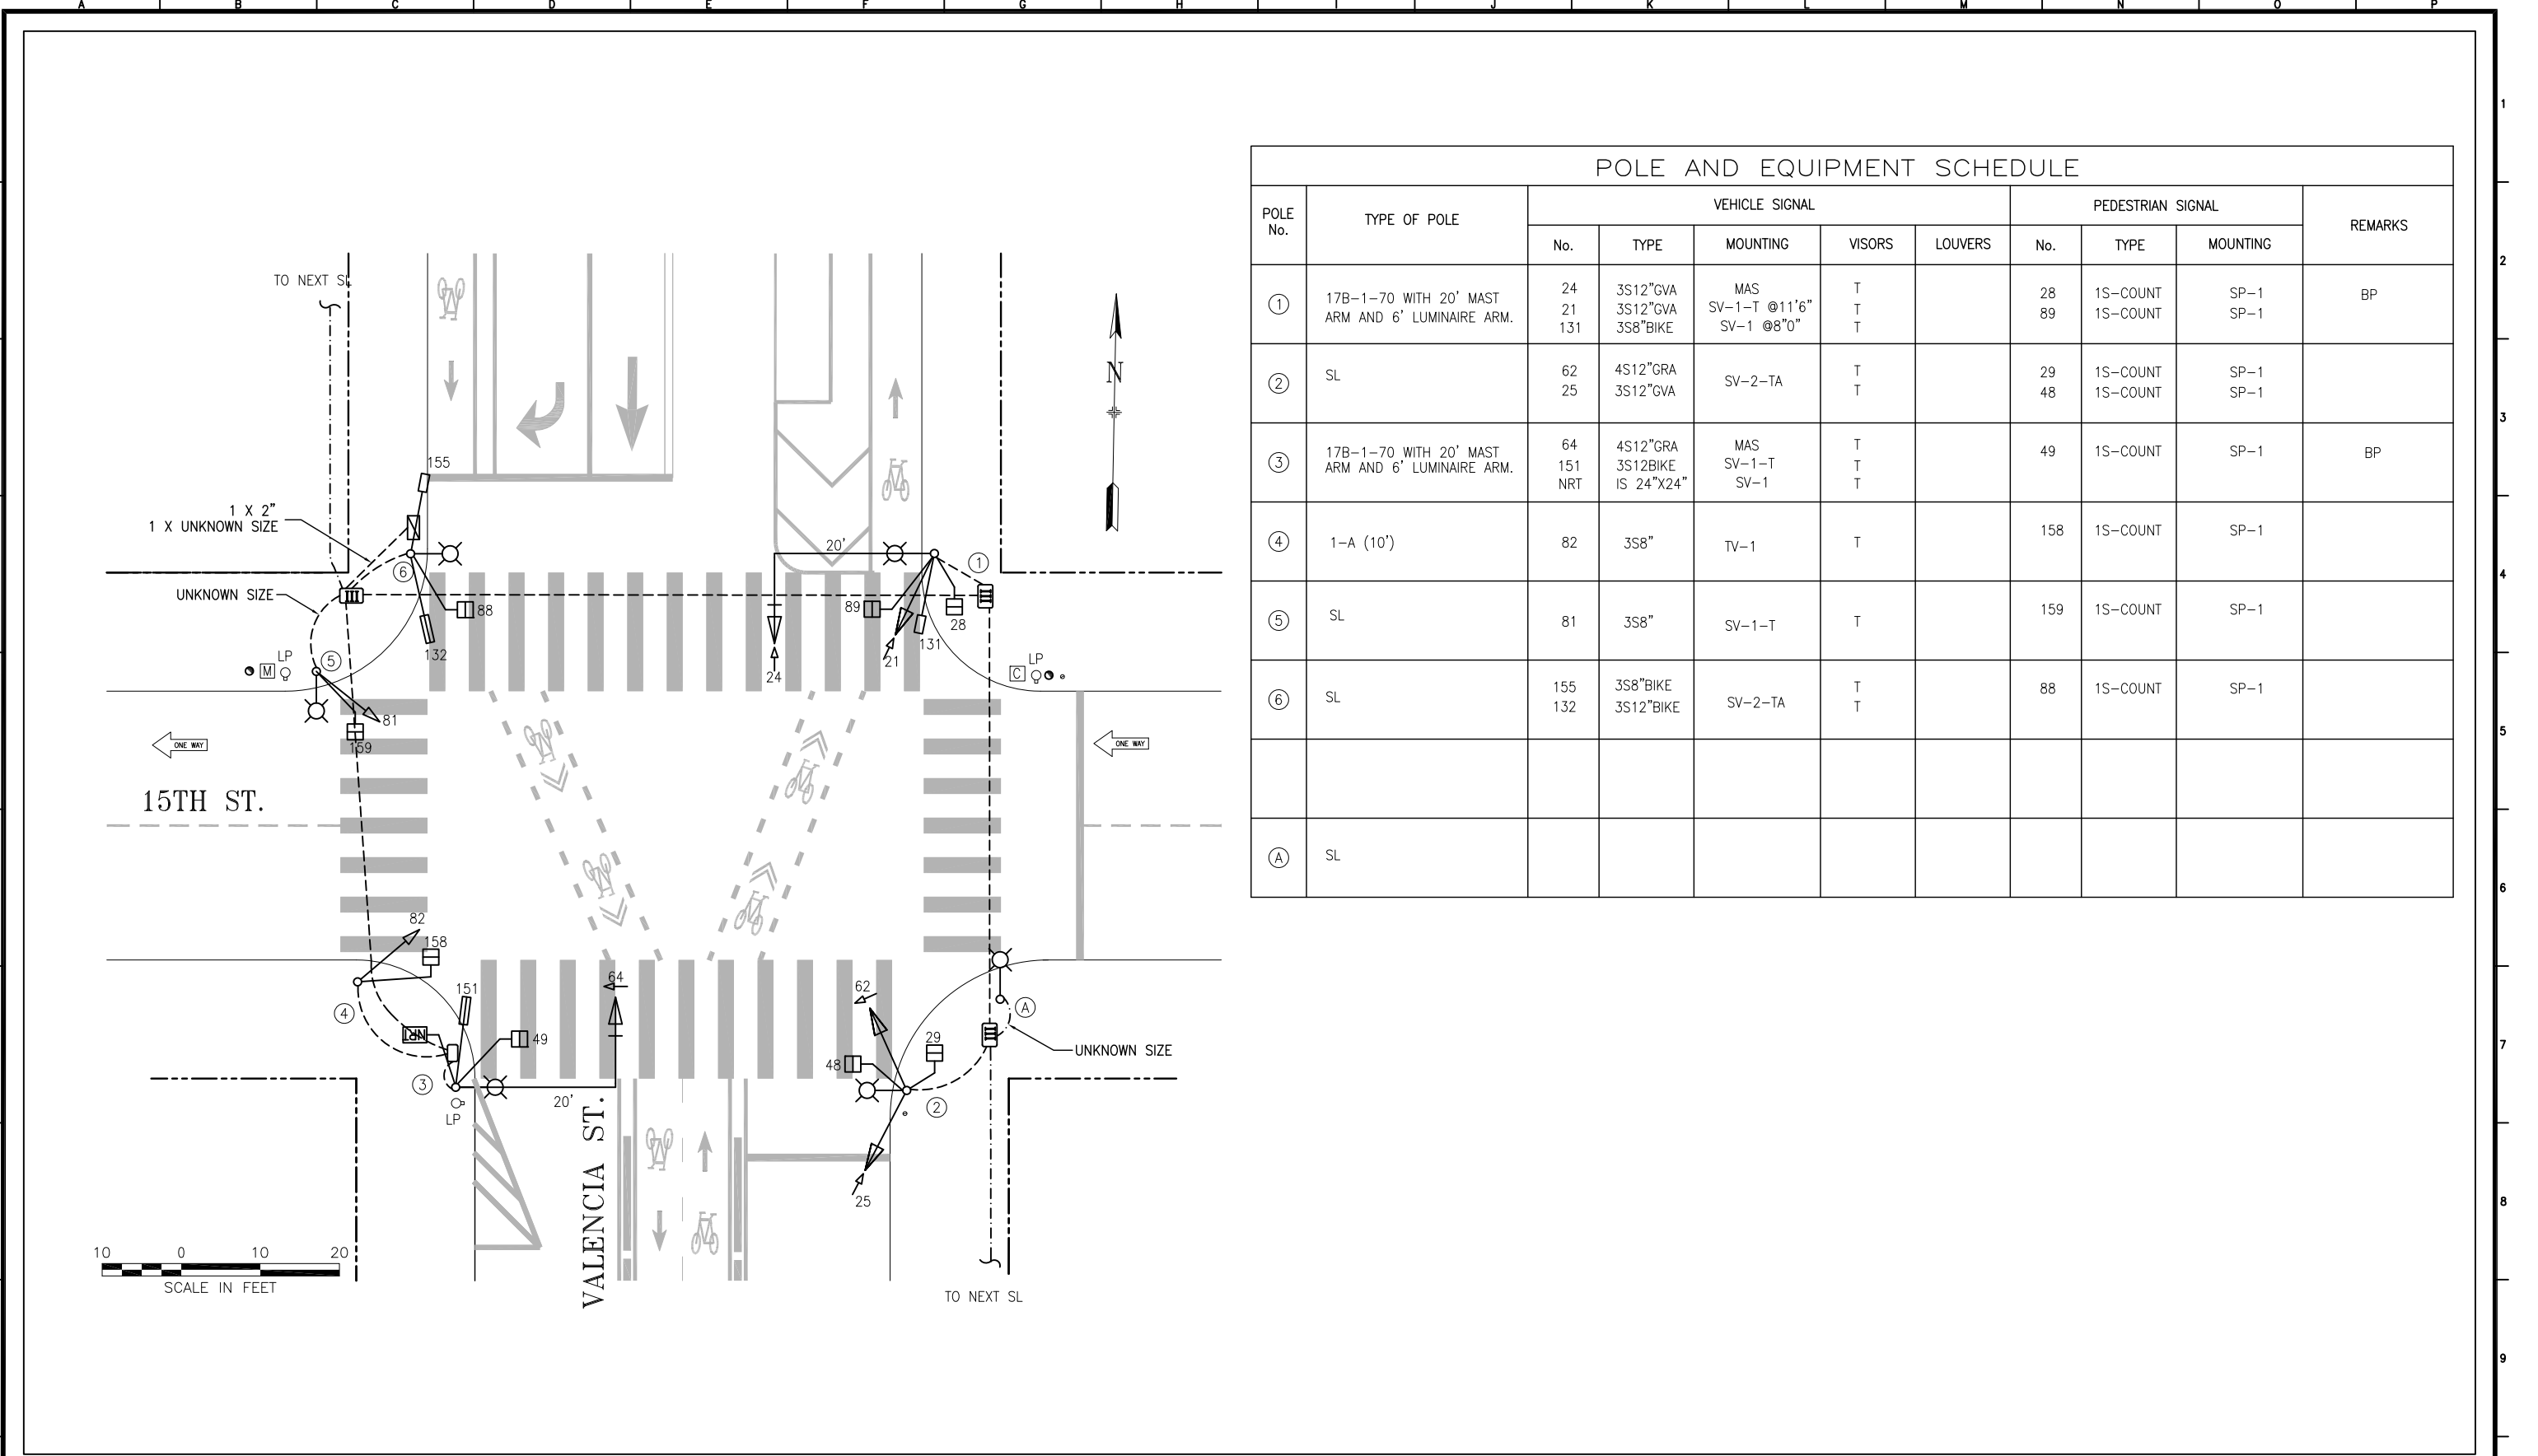

POLE AND EQUIPMENT SCHEDULE										
POLE No.	TYPE OF POLE	VEHICLE SIGNAL					PEDESTRIAN SIGNAL			REMARKS
		No.	TYPE	MOUNTING	VISORS	LOUVERS	No.	TYPE	MOUNTING	
①	17B-1-70 WITH 20' MAST ARM AND 6' LUMINAIRE ARM.	24	3S12"GVA	MAS	T		28	1S-COUNT	SP-1	BP
		21	3S12"GVA	SV-1-T @11'6"	T		89	1S-COUNT	SP-1	
		131	3S8"BIKE	SV-1 @8"0"	T					
②	SL	62	4S12"GVA	SV-2-TA	T		29	1S-COUNT	SP-1	
		25	3S12"GVA		T		48	1S-COUNT	SP-1	
③	17B-1-70 WITH 20' MAST ARM AND 6' LUMINAIRE ARM.	64	4S12"GVA	MAS	T		49	1S-COUNT	SP-1	BP
		151	3S12BIKE	SV-1-T	T					
		131	IS 24"X24"	SV-1	T					
④	1-A (10')	82	3S8"	TV-1	T		158	1S-COUNT	SP-1	
⑤	SL	81	3S8"	SV-1-T	T		159	1S-COUNT	SP-1	
⑥	SL	155	3S8"BIKE	SV-2-TA	T		88	1S-COUNT	SP-1	
		132	3S12"BIKE		T					
Ⓐ	SL									