


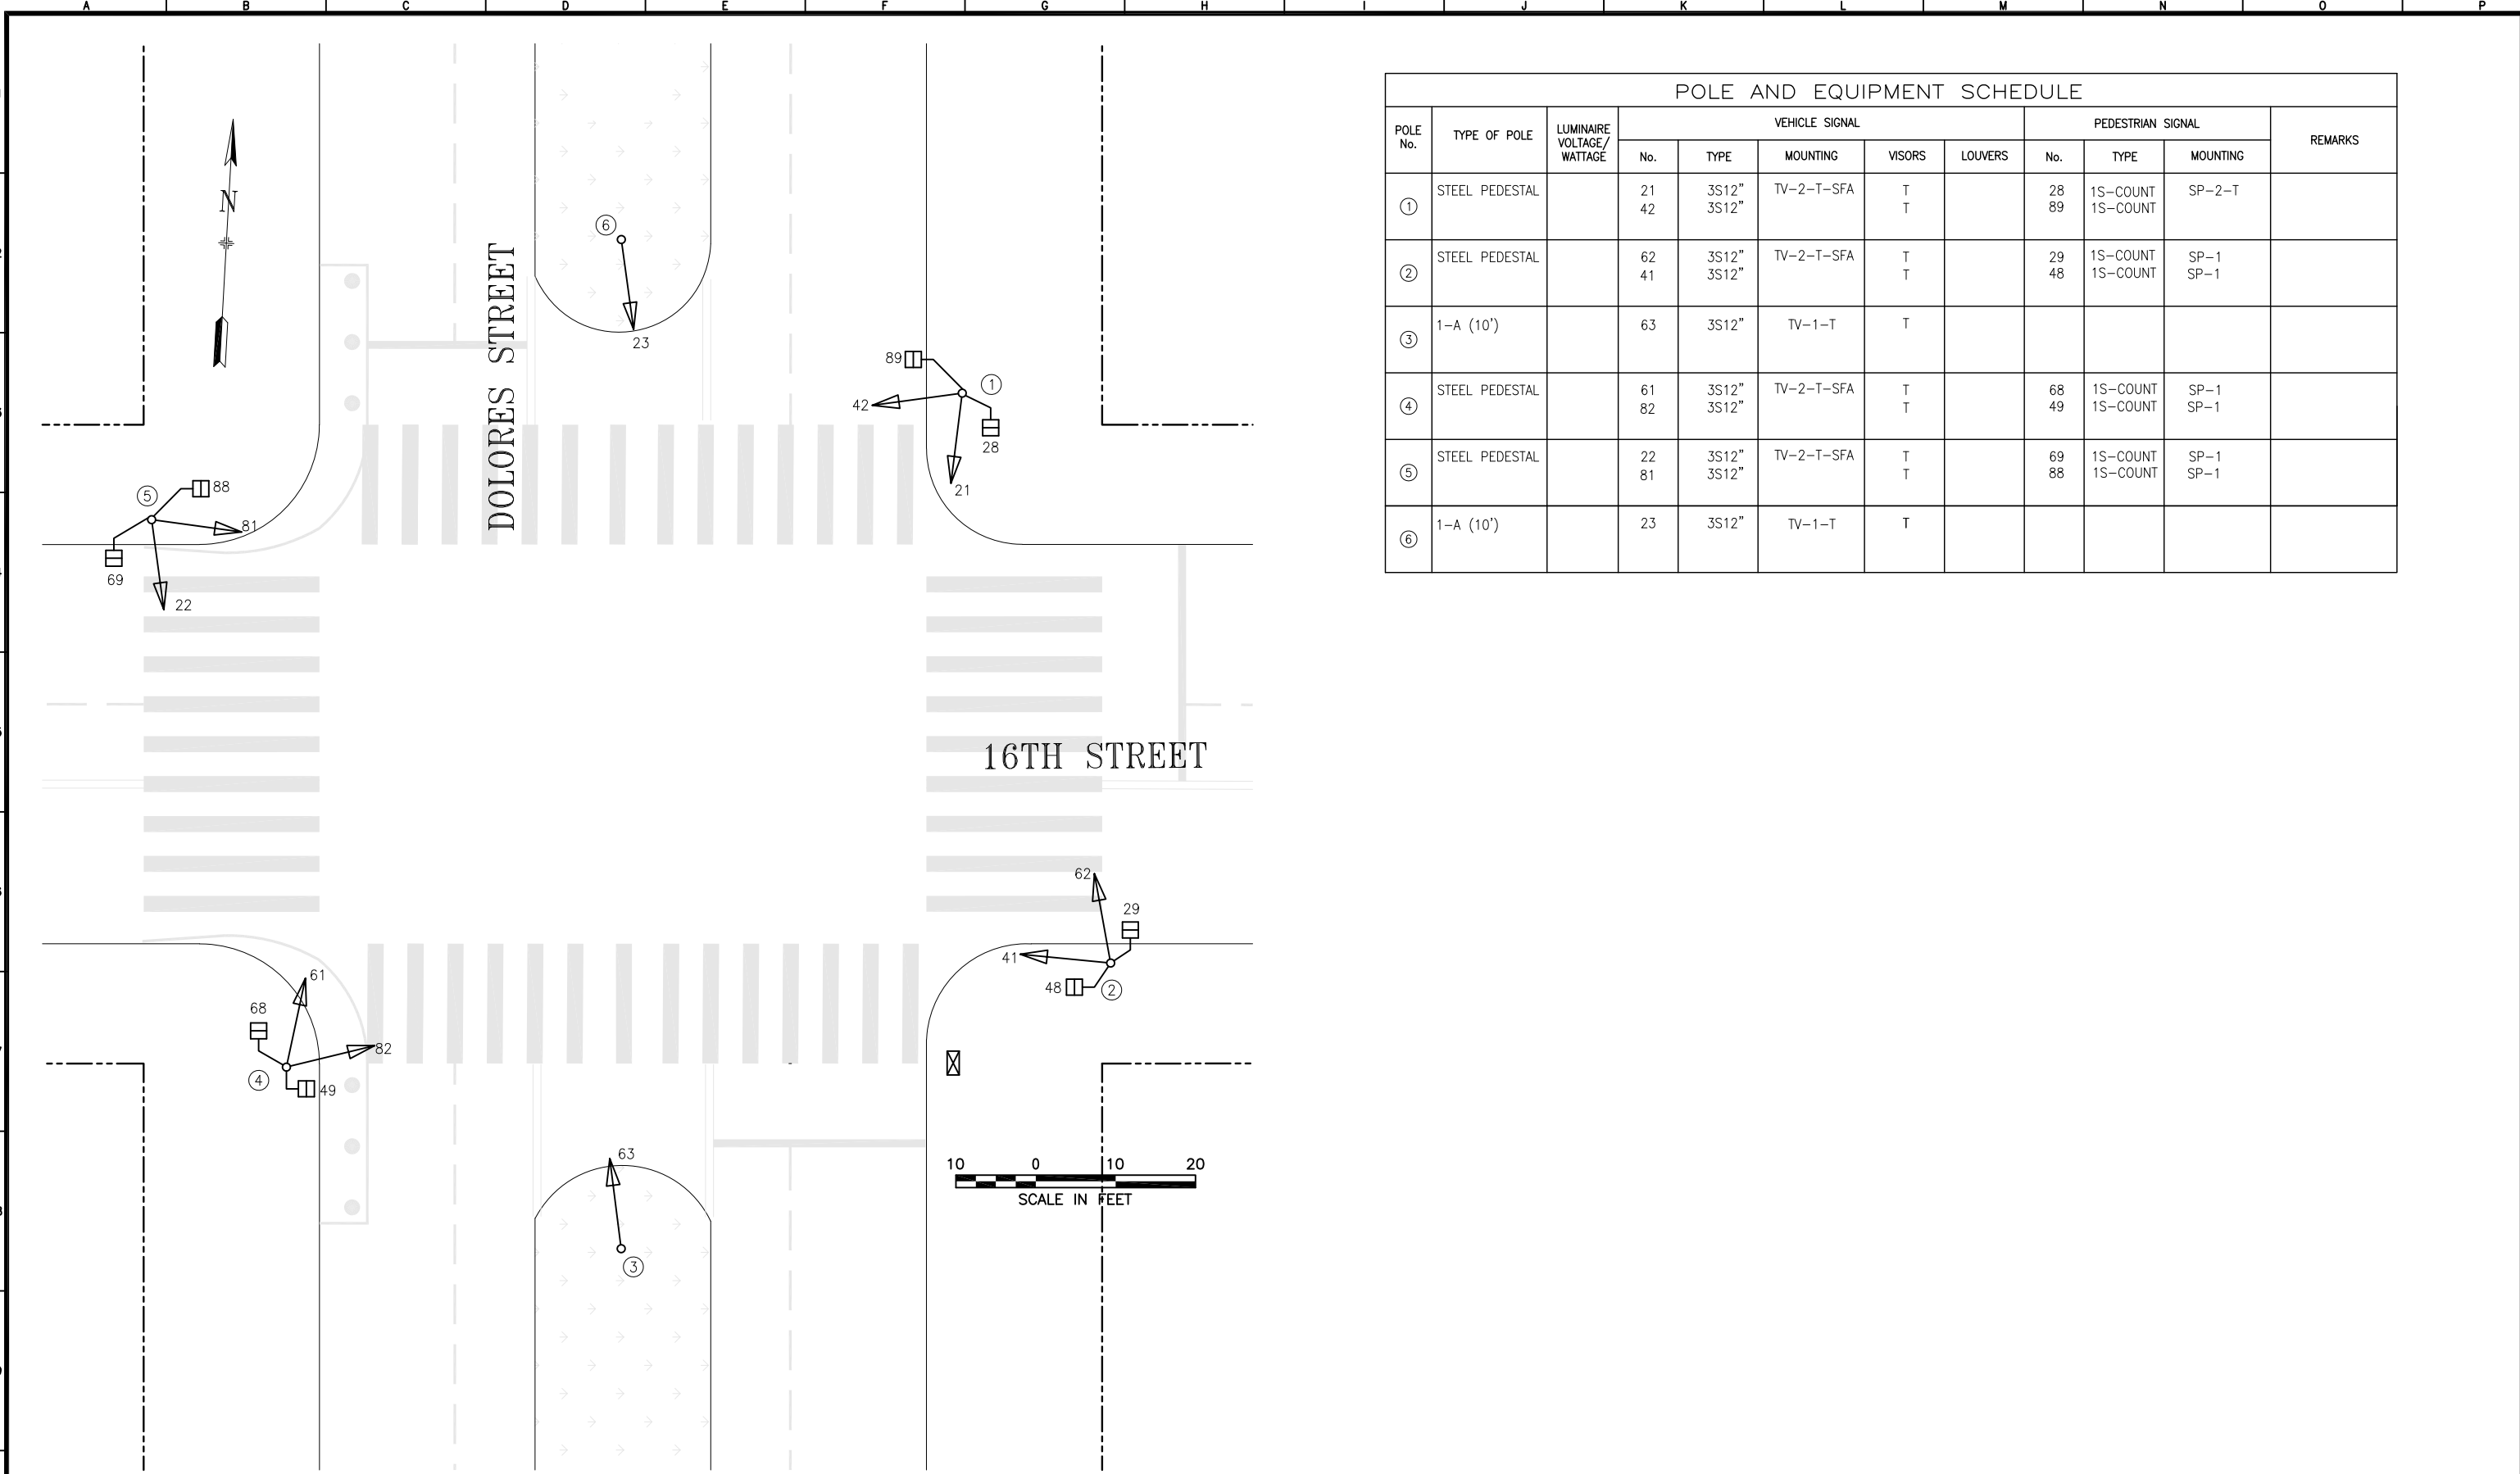

| POLE AND EQUIPMENT SCHEDULE |                |                            |                |                |            |        |         |                   |                      |              |         |
|-----------------------------|----------------|----------------------------|----------------|----------------|------------|--------|---------|-------------------|----------------------|--------------|---------|
| POLE No.                    | TYPE OF POLE   | LUMINAIRE VOLTAGE/ WATTAGE | VEHICLE SIGNAL |                |            |        |         | PEDESTRIAN SIGNAL |                      |              | REMARKS |
|                             |                |                            | No.            | TYPE           | MOUNTING   | VISORS | LOUVERS | No.               | TYPE                 | MOUNTING     |         |
| ①                           | STEEL PEDESTAL |                            | 21<br>42       | 3S12"<br>3S12" | TV-2-T-SFA | T<br>T |         | 28<br>89          | 1S-COUNT<br>1S-COUNT | SP-2-T       |         |
| ②                           | STEEL PEDESTAL |                            | 62<br>41       | 3S12"<br>3S12" | TV-2-T-SFA | T<br>T |         | 29<br>48          | 1S-COUNT<br>1S-COUNT | SP-1<br>SP-1 |         |
| ③                           | 1-A (10')      |                            | 63             | 3S12"          | TV-1-T     | T      |         |                   |                      |              |         |
| ④                           | STEEL PEDESTAL |                            | 61<br>82       | 3S12"<br>3S12" | TV-2-T-SFA | T<br>T |         | 68<br>49          | 1S-COUNT<br>1S-COUNT | SP-1<br>SP-1 |         |
| ⑤                           | STEEL PEDESTAL |                            | 22<br>81       | 3S12"<br>3S12" | TV-2-T-SFA | T<br>T |         | 69<br>88          | 1S-COUNT<br>1S-COUNT | SP-1<br>SP-1 |         |
| ⑥                           | 1-A (10')      |                            | 23             | 3S12"          | TV-1-T     | T      |         |                   |                      |              |         |