


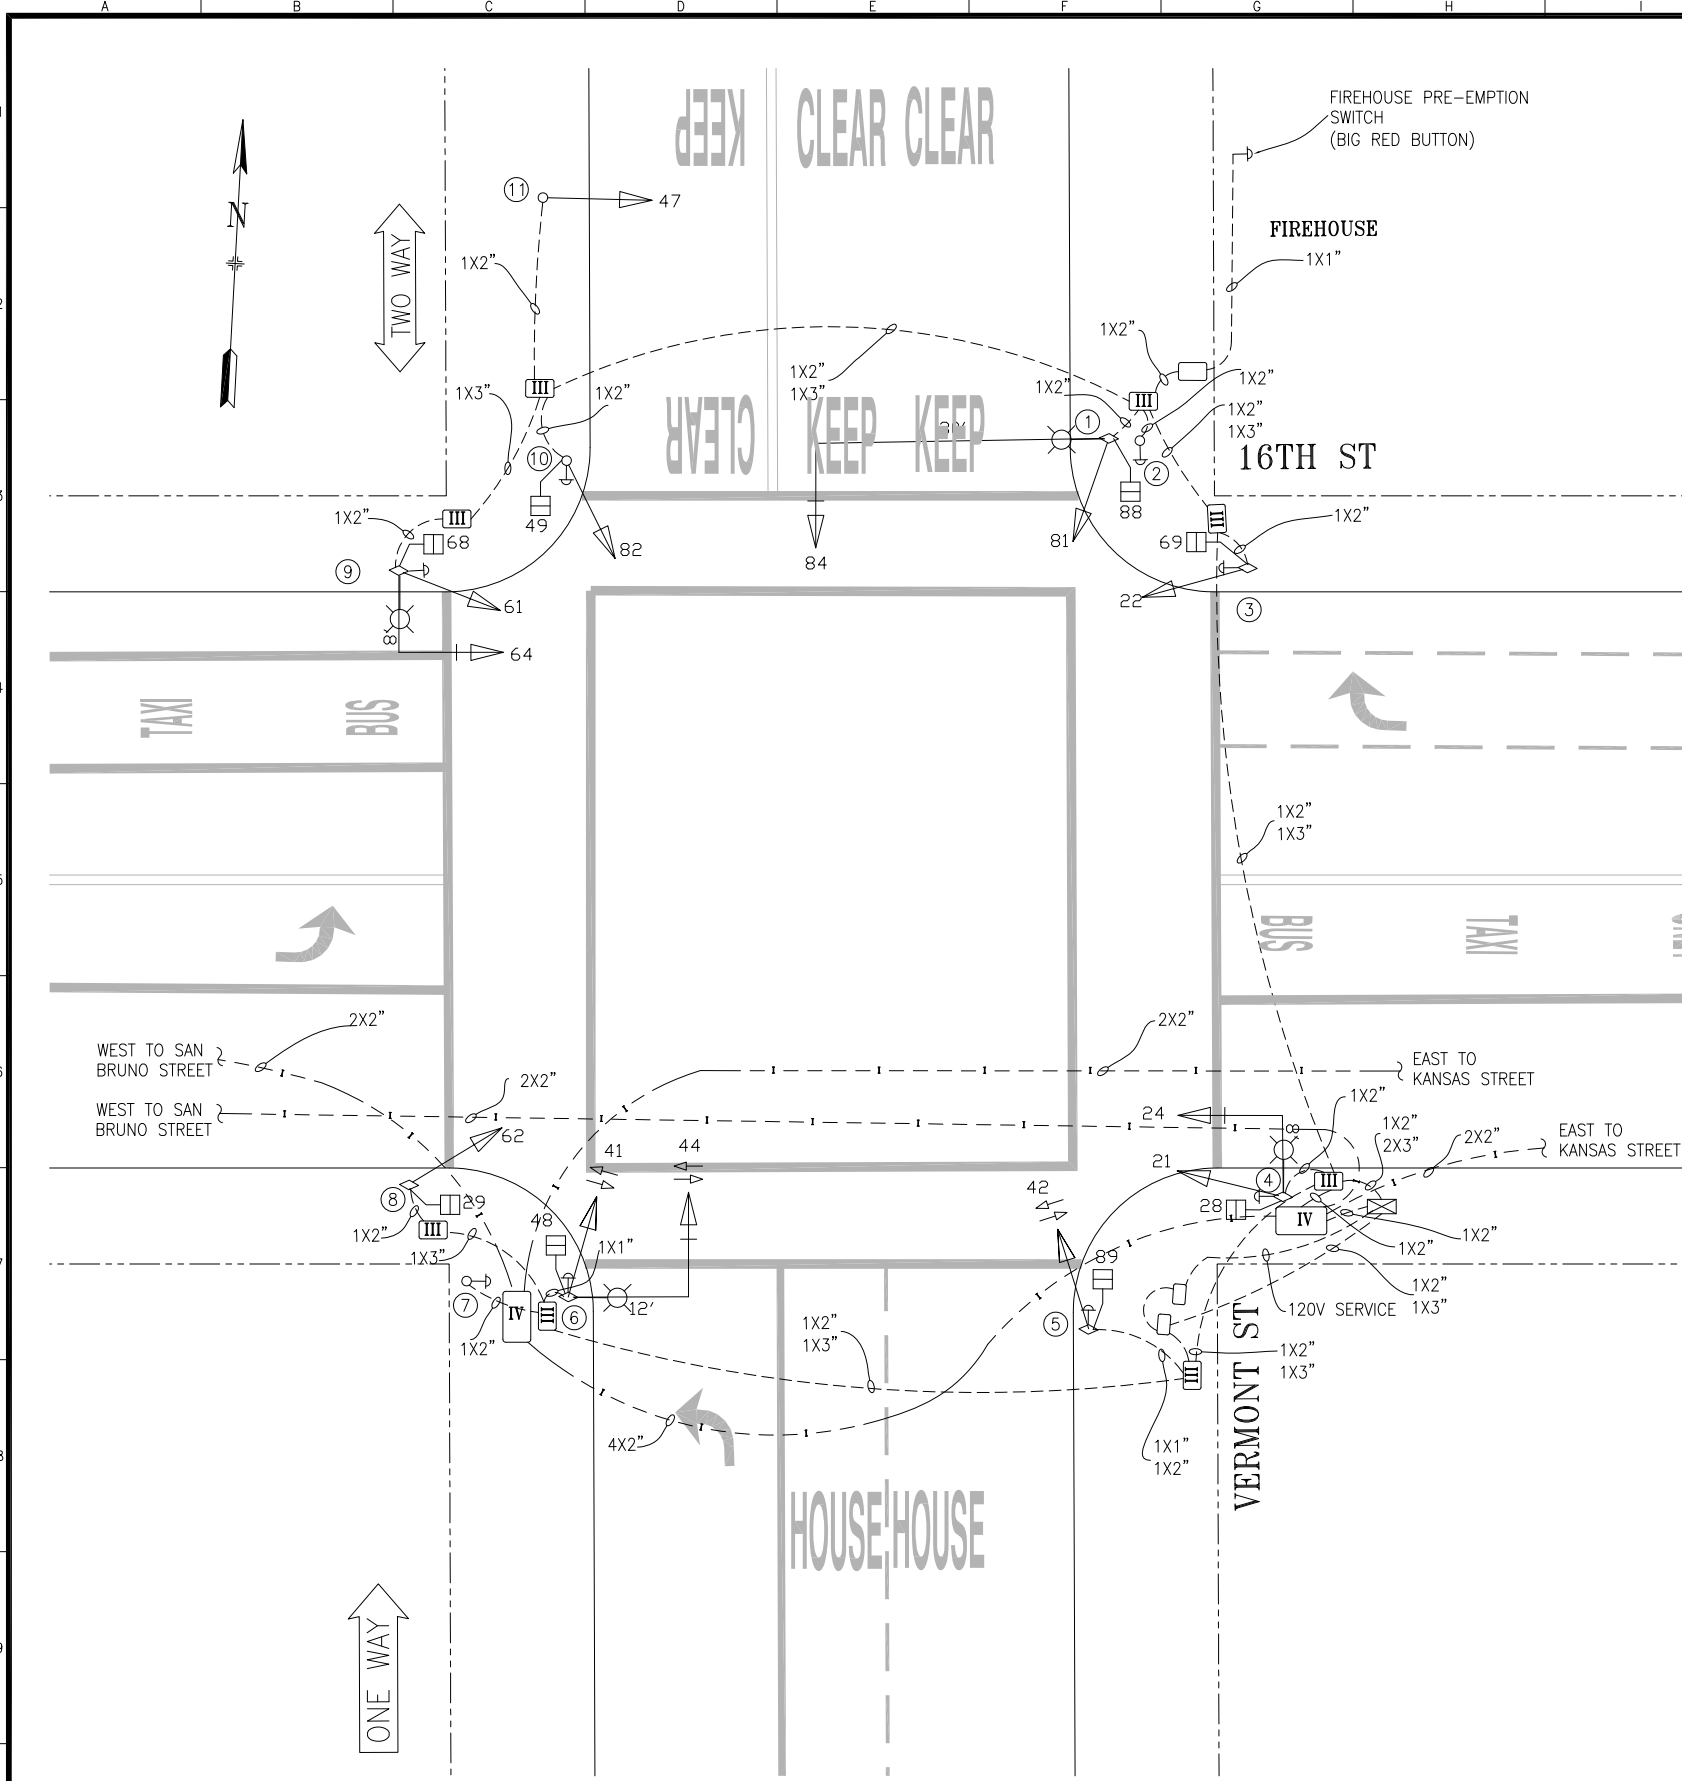

POLE AND EQUIPMENT SCHEDULE										
POLE No.	TYPE OF POLE	VEHICLE SIGNAL					PEDESTRIAN SIGNAL			REMARKS
		No.	TYPE	MOUNTING	VISORS	LOUVERS	No.	TYPE	MOUNTING	
①	TROLLEY POLE & SL W/ 30' MAST ARM	84 81	3S12" 3S12"	MAS SV-1-T	T T		88	1S-COUNT	SP-1	BP TROLLEY POLE #295
②	PPB									APS TSP EQUIPMENT
③	TROLLEY POLE	22	3S12"	SV-1-T	T		69	1S-COUNT	SP-1	APS TSP EQUIPMENT TROLLEY POLE #1790
④	TROLLEY POLE & SL W/ 8' MAST ARM	24 21	3S12" 3S12"	MAS SV-1-T	T T		28	1S-COUNT	SP-1	BP APS TROLLEY POLE #1795
⑤	TROLLEY POLE	② 42	4S12"FYL/RA	TV-1-T	T		89	1S-COUNT	SP-1	TROLLEY POLE #303 APS
⑥	TROLLEY POLE & SL W/12' MAST ARM	② 41 ② 44	4S12"FYL/RA 4S12"FYL/RA	SV-1-T MAS	T T		48	1S-COUNT	SP-1	BP APS TROLLEY POLE #302
⑦	PPB									APS
⑧	TROLLEY POLE	62	3S12"	SV-1-T	T		29	1S-COUNT	SP-1	EXTERNAL CONDUIT TROLLEY POLE #1803
⑨	TROLLEY POLE & SL W/8' MAST ARM	64 61	3S12" 3S12"	MAS SV-1-T	T T		68	1S-COUNT	SP-1	BP APS TROLLEY POLE #1802
⑩	1-A (10')	82	3S12"	TV-1-T	T		49	1S-COUNT	SP-1	APS
⑪	1-A (12')	47	3S12"	TV-1-T	T					PREEMPTION SIGNAL FACING FIREHOUSE

SHEET NOTES

① APS BUTTONS UNINSTALLED FOR CONSTRUCTION, TO BE RE-ACTIVATED AT A LATER DATE.

- ②
- (R) RED BALL
 - (Y) YELLOW BALL
 - (←) FLASHING YELLOW LEFT ARROW
 - (→) FLASHING YELLOW RIGHT ARROW



NO.	DATE	DESCRIPTION	BY	APP.
2	3/4/21	PER SRC 2020-277, UPGRADED 41, 42, & 44 TO 4S12"FYL/RA WITH RED BALL, YELLOW BALL, FYLA, AND FYRA	AL	BW
1	8/24/20	CT-1303R (22 FILLMORE TRANSIT PRIORITY PROJECT) - REPLACE POLE 9, 1, 3, 4, 5, 6, 8 WITH TROLLEY POLE. REMOVE VDC FROM POLES 4, 9, 5, 6. UPGRADE TO 12" SIGNAL HEAD SIGNALS 61, 62, 82, 81, 22, 21. REMOVED FORMER POLE 5. RELOCATE/REMOVE PBS. ADD INTERCONNECT CONDUIT CONNECTIONS.	SA	LV
0	3/11/08	MISSION BAY PROJECT	DY	AH
		DESCRIPTION	BY	APP.
TABLE OF REVISIONS CHECK WITH TRACING TO SEE IF YOU HAVE LATEST REVISION				

COMPLETION DATE / ELECTRICIAN INITIAL
--



DEPARTMENT OF PARKING AND TRAFFIC

DIVISION OF TRAFFIC ENGINEERING

CITY AND COUNTY OF SAN FRANCISCO

DRAWN:	DATE:	SCALE:
DY	04/08	1" = 10'
CHECKED:	DATE:	SHEET OF SHEETS
AH	04/08	1 OF 1

TRAFFIC SIGNAL INVENTORY DIAGRAM
16TH AND VERMONT STREET INTERSECTION

CNN NO.	23779000
REV. NO.	2