



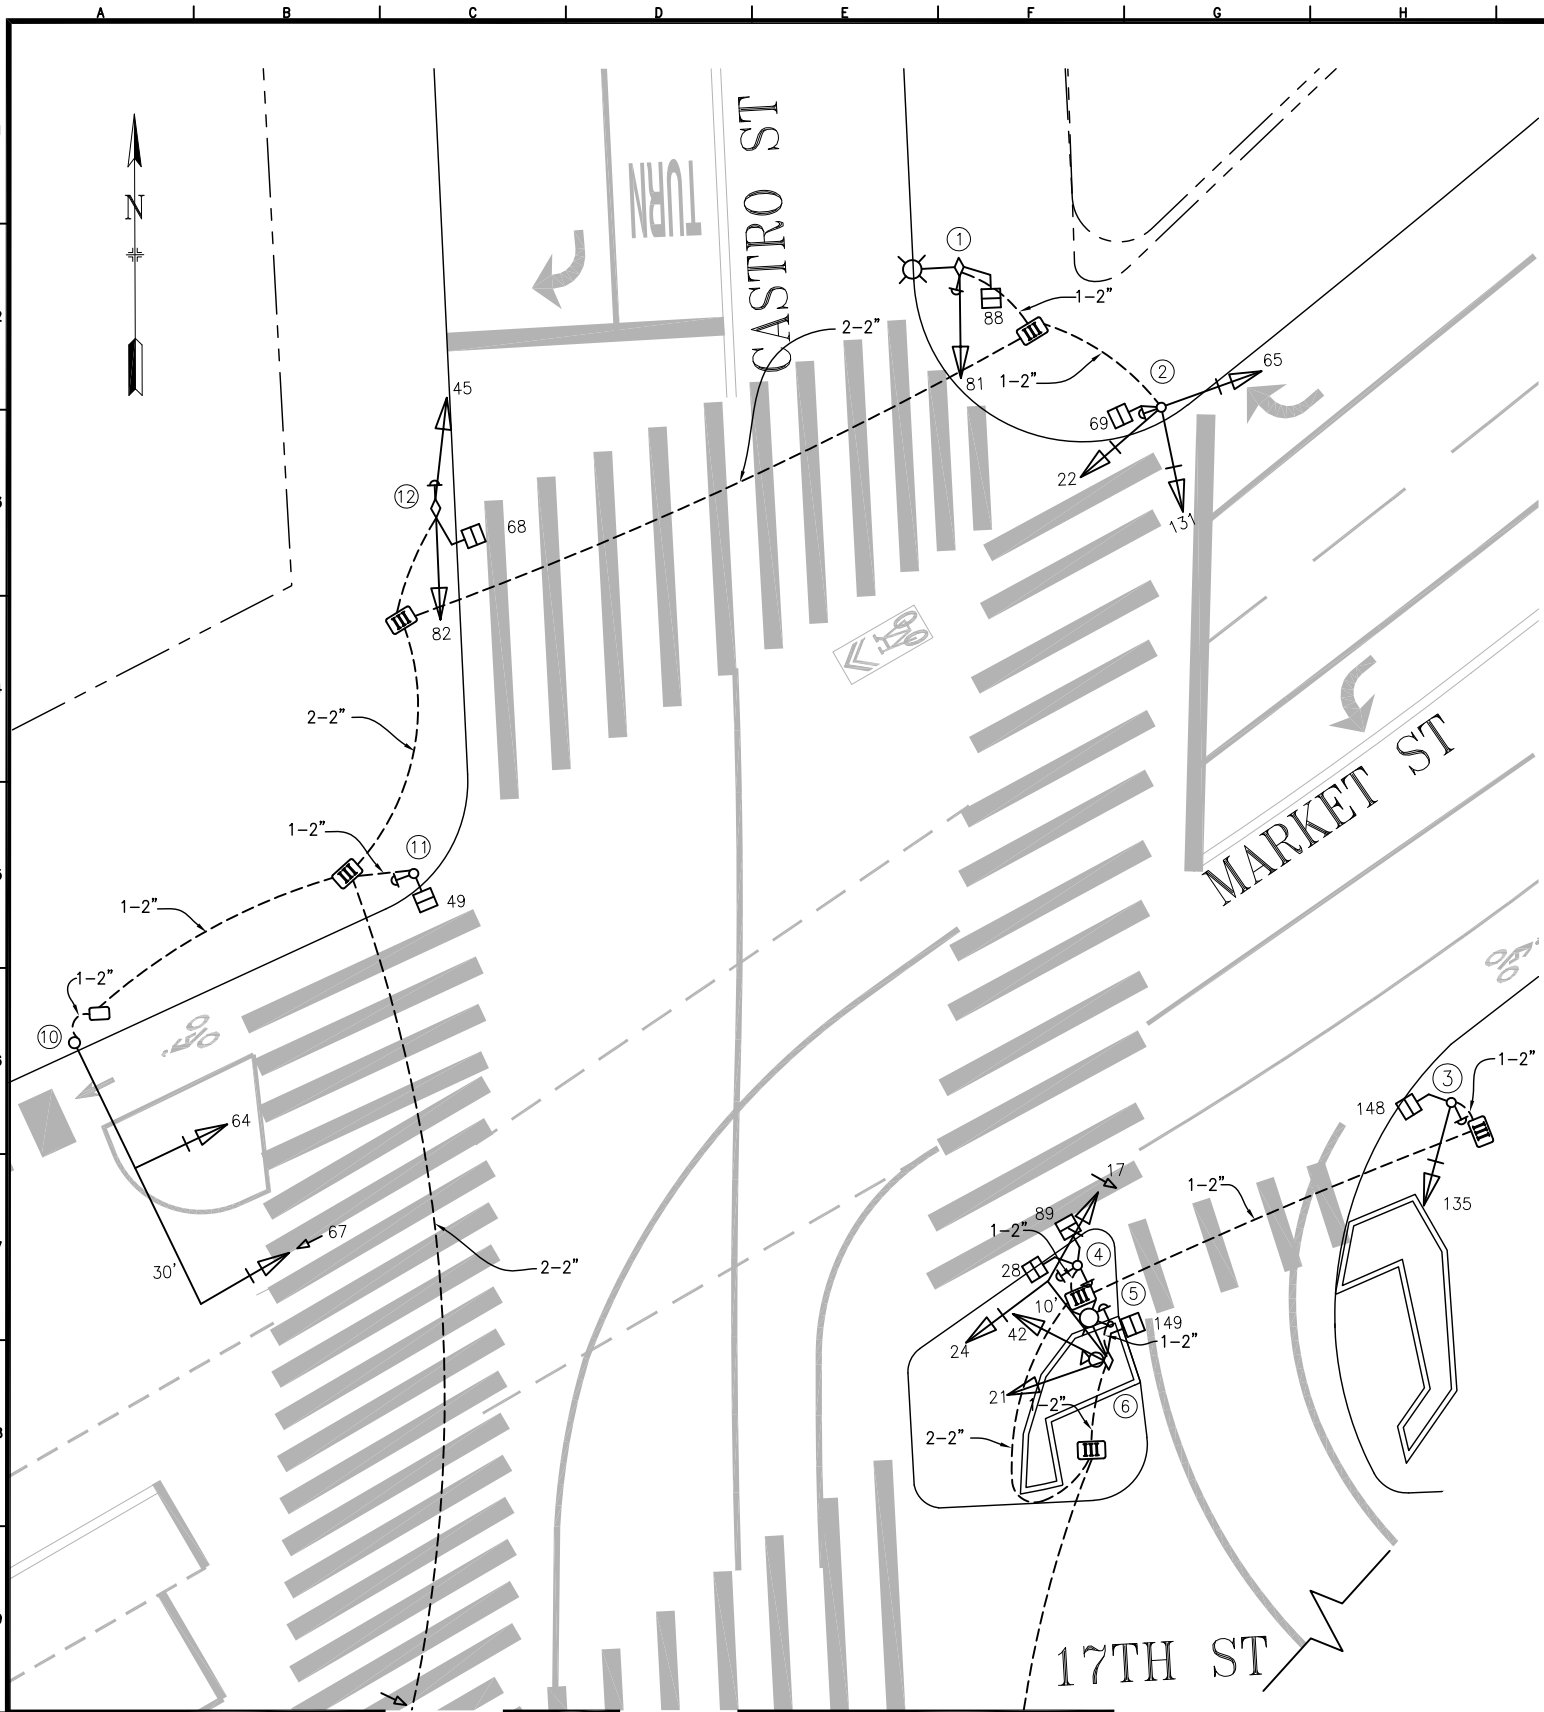

| POLE AND EQUIPMENT SCHEDULE |                                      |                            |                      |                                     |                       |                  |         |                   |                      |                 |                                                           |
|-----------------------------|--------------------------------------|----------------------------|----------------------|-------------------------------------|-----------------------|------------------|---------|-------------------|----------------------|-----------------|-----------------------------------------------------------|
| POLE No.                    | TYPE OF POLE                         | LUMINAIRE VOLTAGE/ WATTAGE | VEHICLE SIGNAL       |                                     |                       |                  |         | PEDESTRIAN SIGNAL |                      |                 | REMARKS                                                   |
|                             |                                      |                            | No.                  | TYPE                                | MOUNTING              | VISORS           | LOUVERS | No.               | TYPE                 | MOUNTING        |                                                           |
| ①                           | MUNI POLE W/ LUMINAIRE               |                            | 81                   | 3S12"                               | SV-1-T                | FC               | -       | 88                | 1S-COUNT             | SP-1            | APS                                                       |
| ②                           | 1-A(15')                             |                            | 131<br>22<br>65      | 2S12" LB<br>3S12"<br>3S12"          | TV-1-T<br>SV-2-TA     | T<br>T<br>T      | -       | 69                | 1S-COUNT             | SP-1            | BACKPLATE<br>APS                                          |
| ③                           | 1-A (10')                            |                            | 135                  | 2S12" LB                            | TV-1-T                | T                | -       | 148               | 1S-COUNT             | SP-1            | APS                                                       |
| ④                           | 1-A (7')                             |                            | -                    | -                                   | -                     | -                | -       | 28<br>89          | 1S-COUNT<br>1S-COUNT | TP-2-T          | APS x 2                                                   |
| ⑤                           | PLANTER MOUNTED POLE                 |                            |                      |                                     |                       |                  |         |                   |                      |                 | APS (UNIT IS MOUNTED ON PLANTER; WIRING FROM MUNI POLE 6) |
| ⑥                           | MUNI POLE W/10' MAST ARM & LUMINAIRE |                            | 17<br>24<br>21<br>42 | 3S12" LA<br>3S12"<br>3S12"<br>3S12" | CUSTOM MAC<br>SV-2-TA | T<br>T<br>T<br>T | -       | 149               | 1S-COUNT             | SP-1            | BACKPLATE; CCTV CAMERA                                    |
| ⑦                           | 1-A (10')                            |                            | 42<br>85             | 3S12"<br>3S12"                      | TV-2-T                | T<br>T           | -       | 28                | 1S-COUNT             | SP-1            | APS; BACKPLATE                                            |
| ⑧                           | MUNI POLE                            |                            | 41                   | 3S12"                               | SV-1-T                | T                | -       | 29<br>48          | 1S-COUNT<br>1S-COUNT | SP-2-T          | APS                                                       |
| ⑨                           | 1-A(15')                             |                            | 12                   | 3S12"LA                             | SV-1-T                | T                | -       | 29<br>48          | 1S-COUNT<br>1S-COUNT | SP-1<br>SP-1-SF | APS x 2; BACKPLATE                                        |
| ⑩                           | 18-2-100 W/30' MAST ARM              |                            | 64<br>67             | 3S12"<br>3S12"GVA                   | MAS<br>MAS            | T<br>T           | -       |                   |                      |                 | BACKPLATE                                                 |
| ⑪                           | 1-A (7')                             |                            | -                    | -                                   | -                     | -                | -       | 49                | 1S-COUNT             | TP-1            | APS                                                       |
| ⑫                           | MUNI POLE                            |                            | 82<br>45             | 3S12"<br>3S12"                      | SV-2-T                | T<br>T           | -       | 68                | 1S-COUNT             | SP-1            | APS; FEEDER POLE WITH EXTRNL CONDUIT                      |

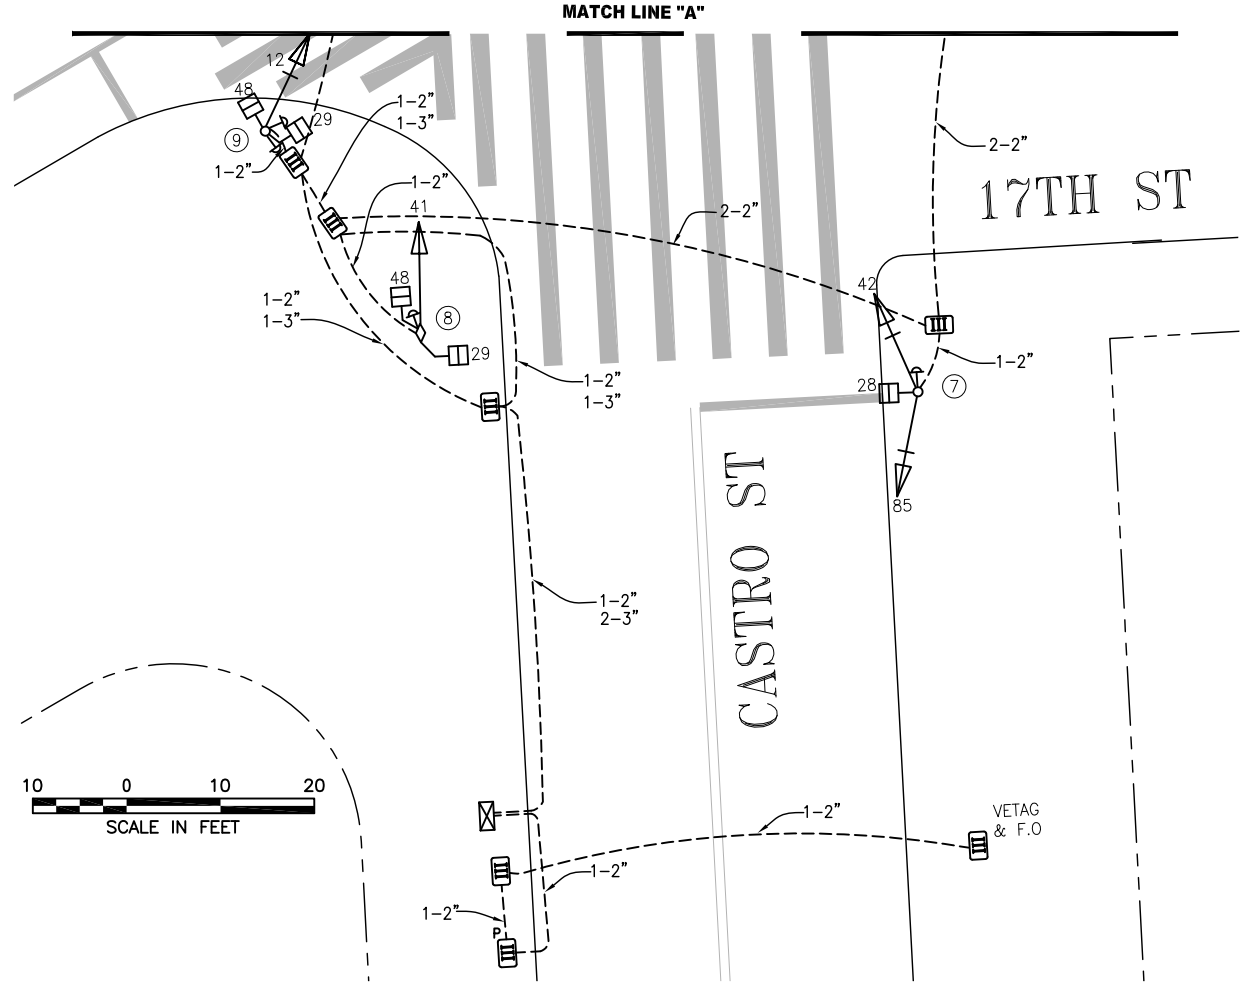

|                                                                                          |         |   |           |          |
|------------------------------------------------------------------------------------------|---------|---|-----------|----------|
| △                                                                                        | 5-1-21  | SRC 2020-311: INSTALL SIGNALS 65, 67, 12, 17; REMOVE SIGNALS 40 & 49; RELOCATE SIGNAL 135 TO POLE 3; REPLACED POLE 3 W/ 1-A (10'). | P. PANYAM | G. HO    |
| △                                                                                        | 2-18-20 | UPDATED PER FIELD CONDITIONS   | SS        | GH       |
| △                                                                                        | 8-12-18 | SRC 2018-133: NEW SIGNAL 135 ON POLE 6, REPLACED "I" WITH BAR FOR SIGNAL 131                                                       | TY        | CL       |
| △                                                                                        | 7-11-18 | ADDED PED SIGNAL 40 PER SRC 2018-181                                                                                               | GW        | BW       |
| NO.                                                                                      | DATE    | DESCRIPTION   | BY        | APPROVED |
| TABLE OF REVISIONS<br>CHECKOUT DRAWING THROUGH THE SID CUSTODIAN FOR THE LATEST REVISION |         |   |           |          |



**SFMTA**

|                    |                  |                           |                                         |                     |
|--------------------|------------------|---------------------------|-----------------------------------------|---------------------|
| DRAWN BY:<br>LV/EO | DATE:<br>02/2018 | SCALE<br>AS SHOWN         | <b>TRAFFIC SIGNAL INVENTORY DIAGRAM</b> | CNN NO:<br>25814000 |
| CHECKED BY:<br>MV  | DATE:<br>02/2018 | SHEET OF SHEETS<br>1 OF 1 |                                         | REV NO:<br>4        |

EXTERNAL REFERENCES:  
FONTS USED:  
  
SCALE FACTOR:  
PLOT SCALE:  
  
ORIGIN:  
DATE: