


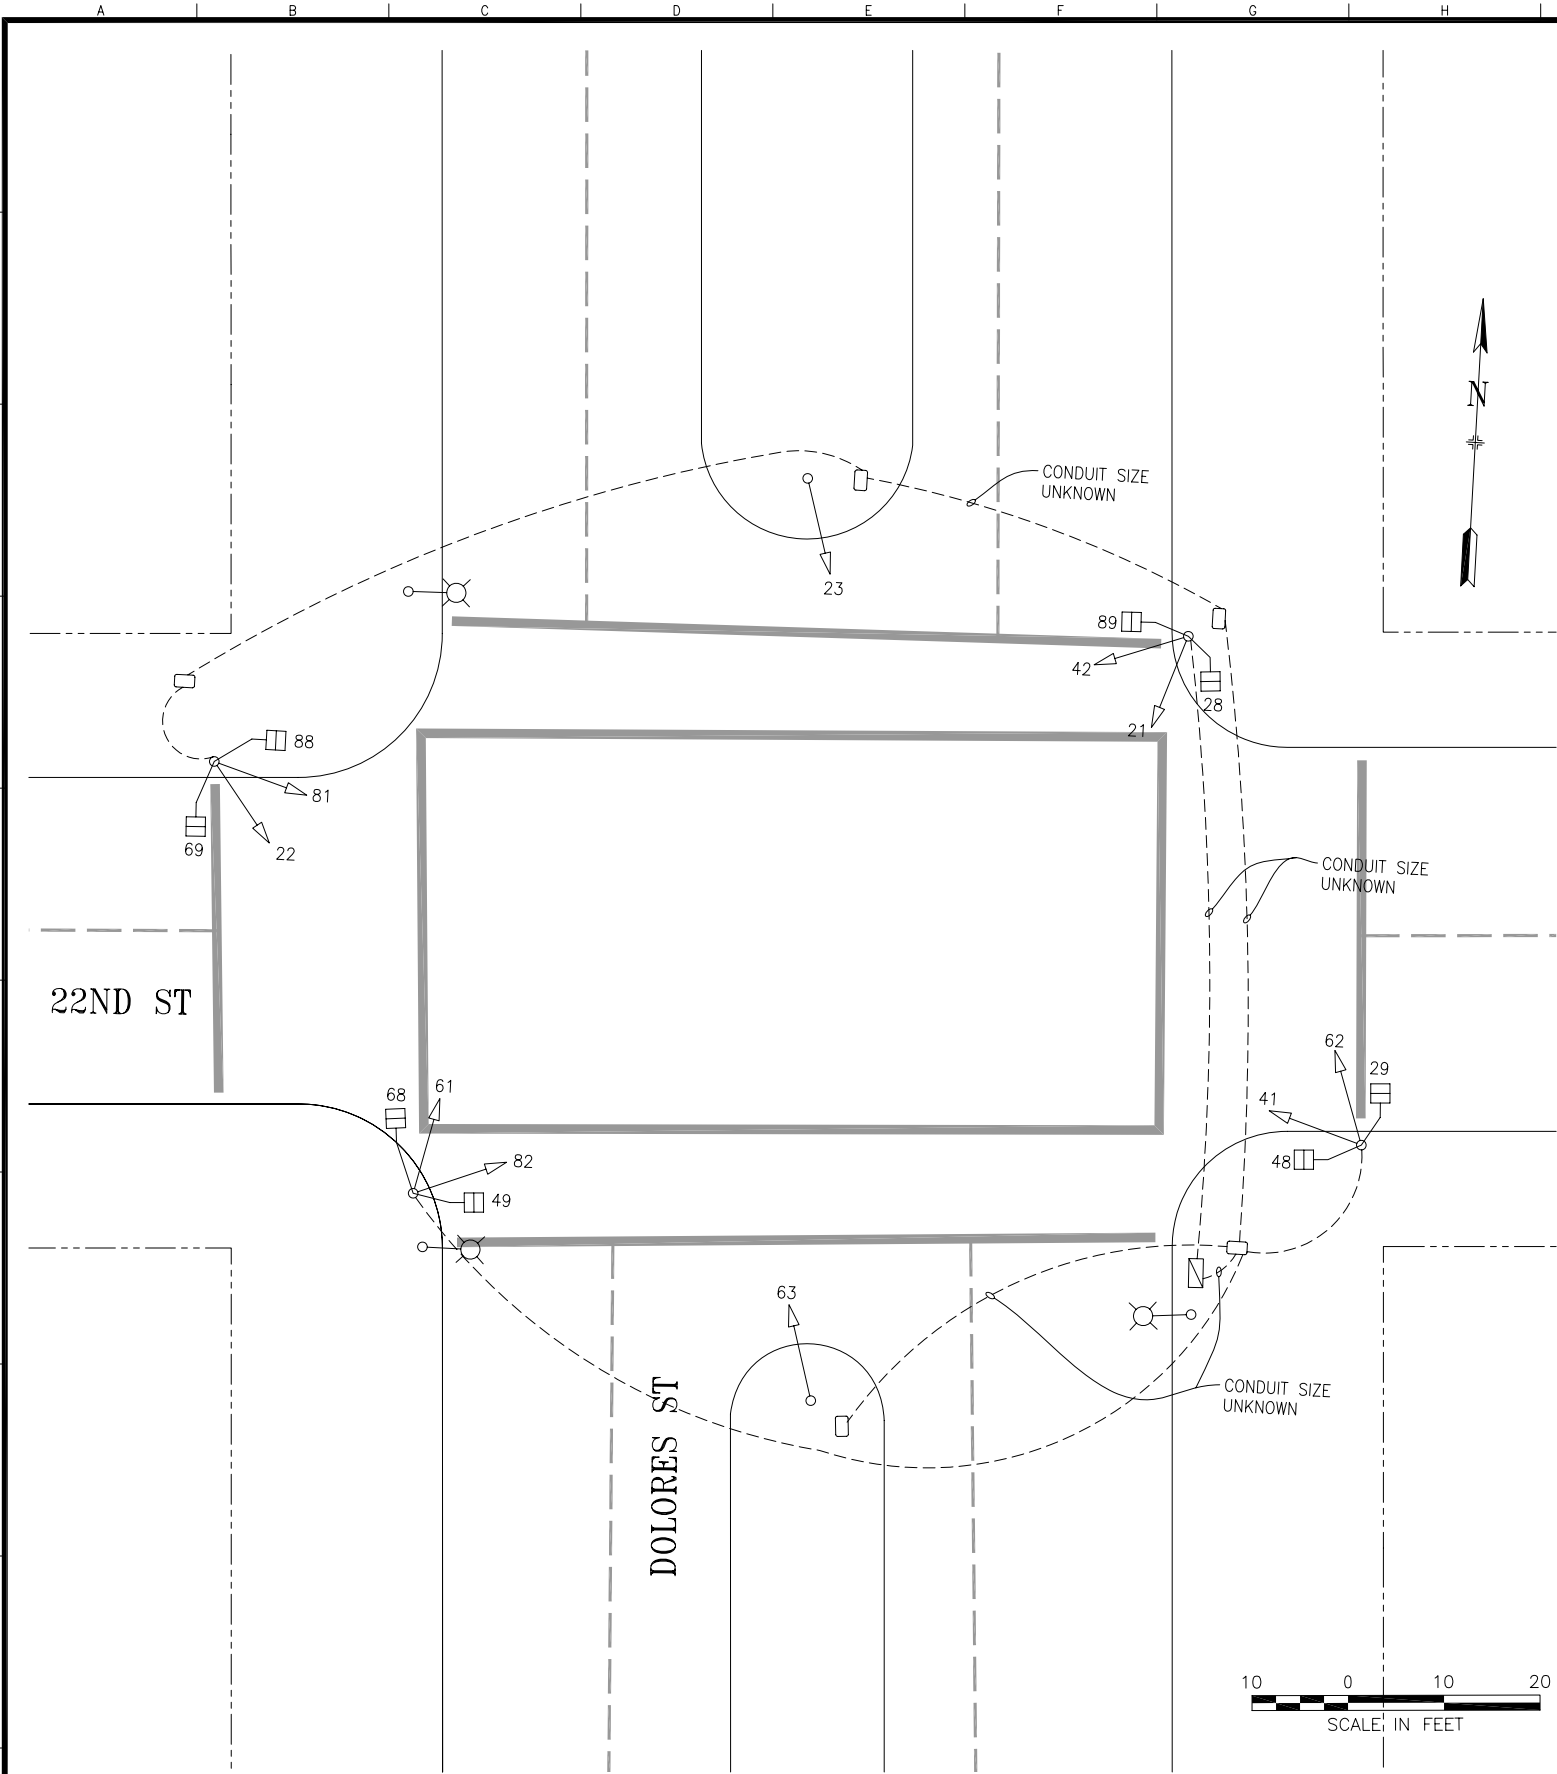

POLE AND EQUIPMENT SCHEDULE											
POLE No.	TYPE OF POLE	LUMINAIRE VOLTAGE/ WATTAGE	VEHICLE SIGNAL					PEDESTRIAN SIGNAL			REMARKS
			No.	TYPE	MOUNTING	VISORS	LOUVERS	No.	TYPE	MOUNTING	
①	SL		21 42	3S8" 3S8"	SV-2A	FC FC		28 89	1S-COUNT 1S-COUNT	SP-2-T-SF	
②	1-A (10')		41 62	3S8" 3S8"	TV-2-T-SF	T T		29 48	1S-COUNT 1S-COUNT	SP-1 SP-1	
③	1-A (10')		63	3S8"	TV-1	FC					
④	1-A (10')		61 82	3S8" 3S8"	TV-2-T	FC FC		49 68	1S-COUNT 1S-COUNT	SP-1 SP-1	
⑤	1-A (10')		22 81	3S8" 3S8"	TV-2-T-SFA	T T		69 88	1S-COUNT 1S-COUNT	SP-1 SP-1	
⑥	1-A (10')		23	3S8"	TV-1	FC					

NOTE:
CABINET FOUNDATION TYPE: STD

TABLE OF REVISIONS			CHECK WITH TRACING TO SEE IF YOU HAVE LATEST REVISION	
NO.	DATE	DESCRIPTION	BY	APP.
2	9/7/10	NEW PED SIGNALS	ET	ET
1	06/95	SIGNAL MODIFICATION CT 22	CXL	BW

REFERENCE INFORMATION & FILE NO. OF SURVEYS



SAN FRANCISCO MUNICIPAL TRANSPORTATION AGENCY
TRANSPORTATION ENGINEERING
CITY AND COUNTY OF SAN FRANCISCO

DESIGNED: DATE:	APPROVED	SCALE:
DRAWN: DATE:	SECTION ENGINEER DATE:	1" = 20 feet
CHECKED: DATE:	CITY TRAFFIC ENGINEER DATE:	SHEET OF SHEETS
		1 OF 1

SIGNAL INVENTORY DIAGRAM
22ND ST & DOLORES ST

SPECIFICATION NO.
CNN NO. 25631000
FILE NO.
REV. NO.