


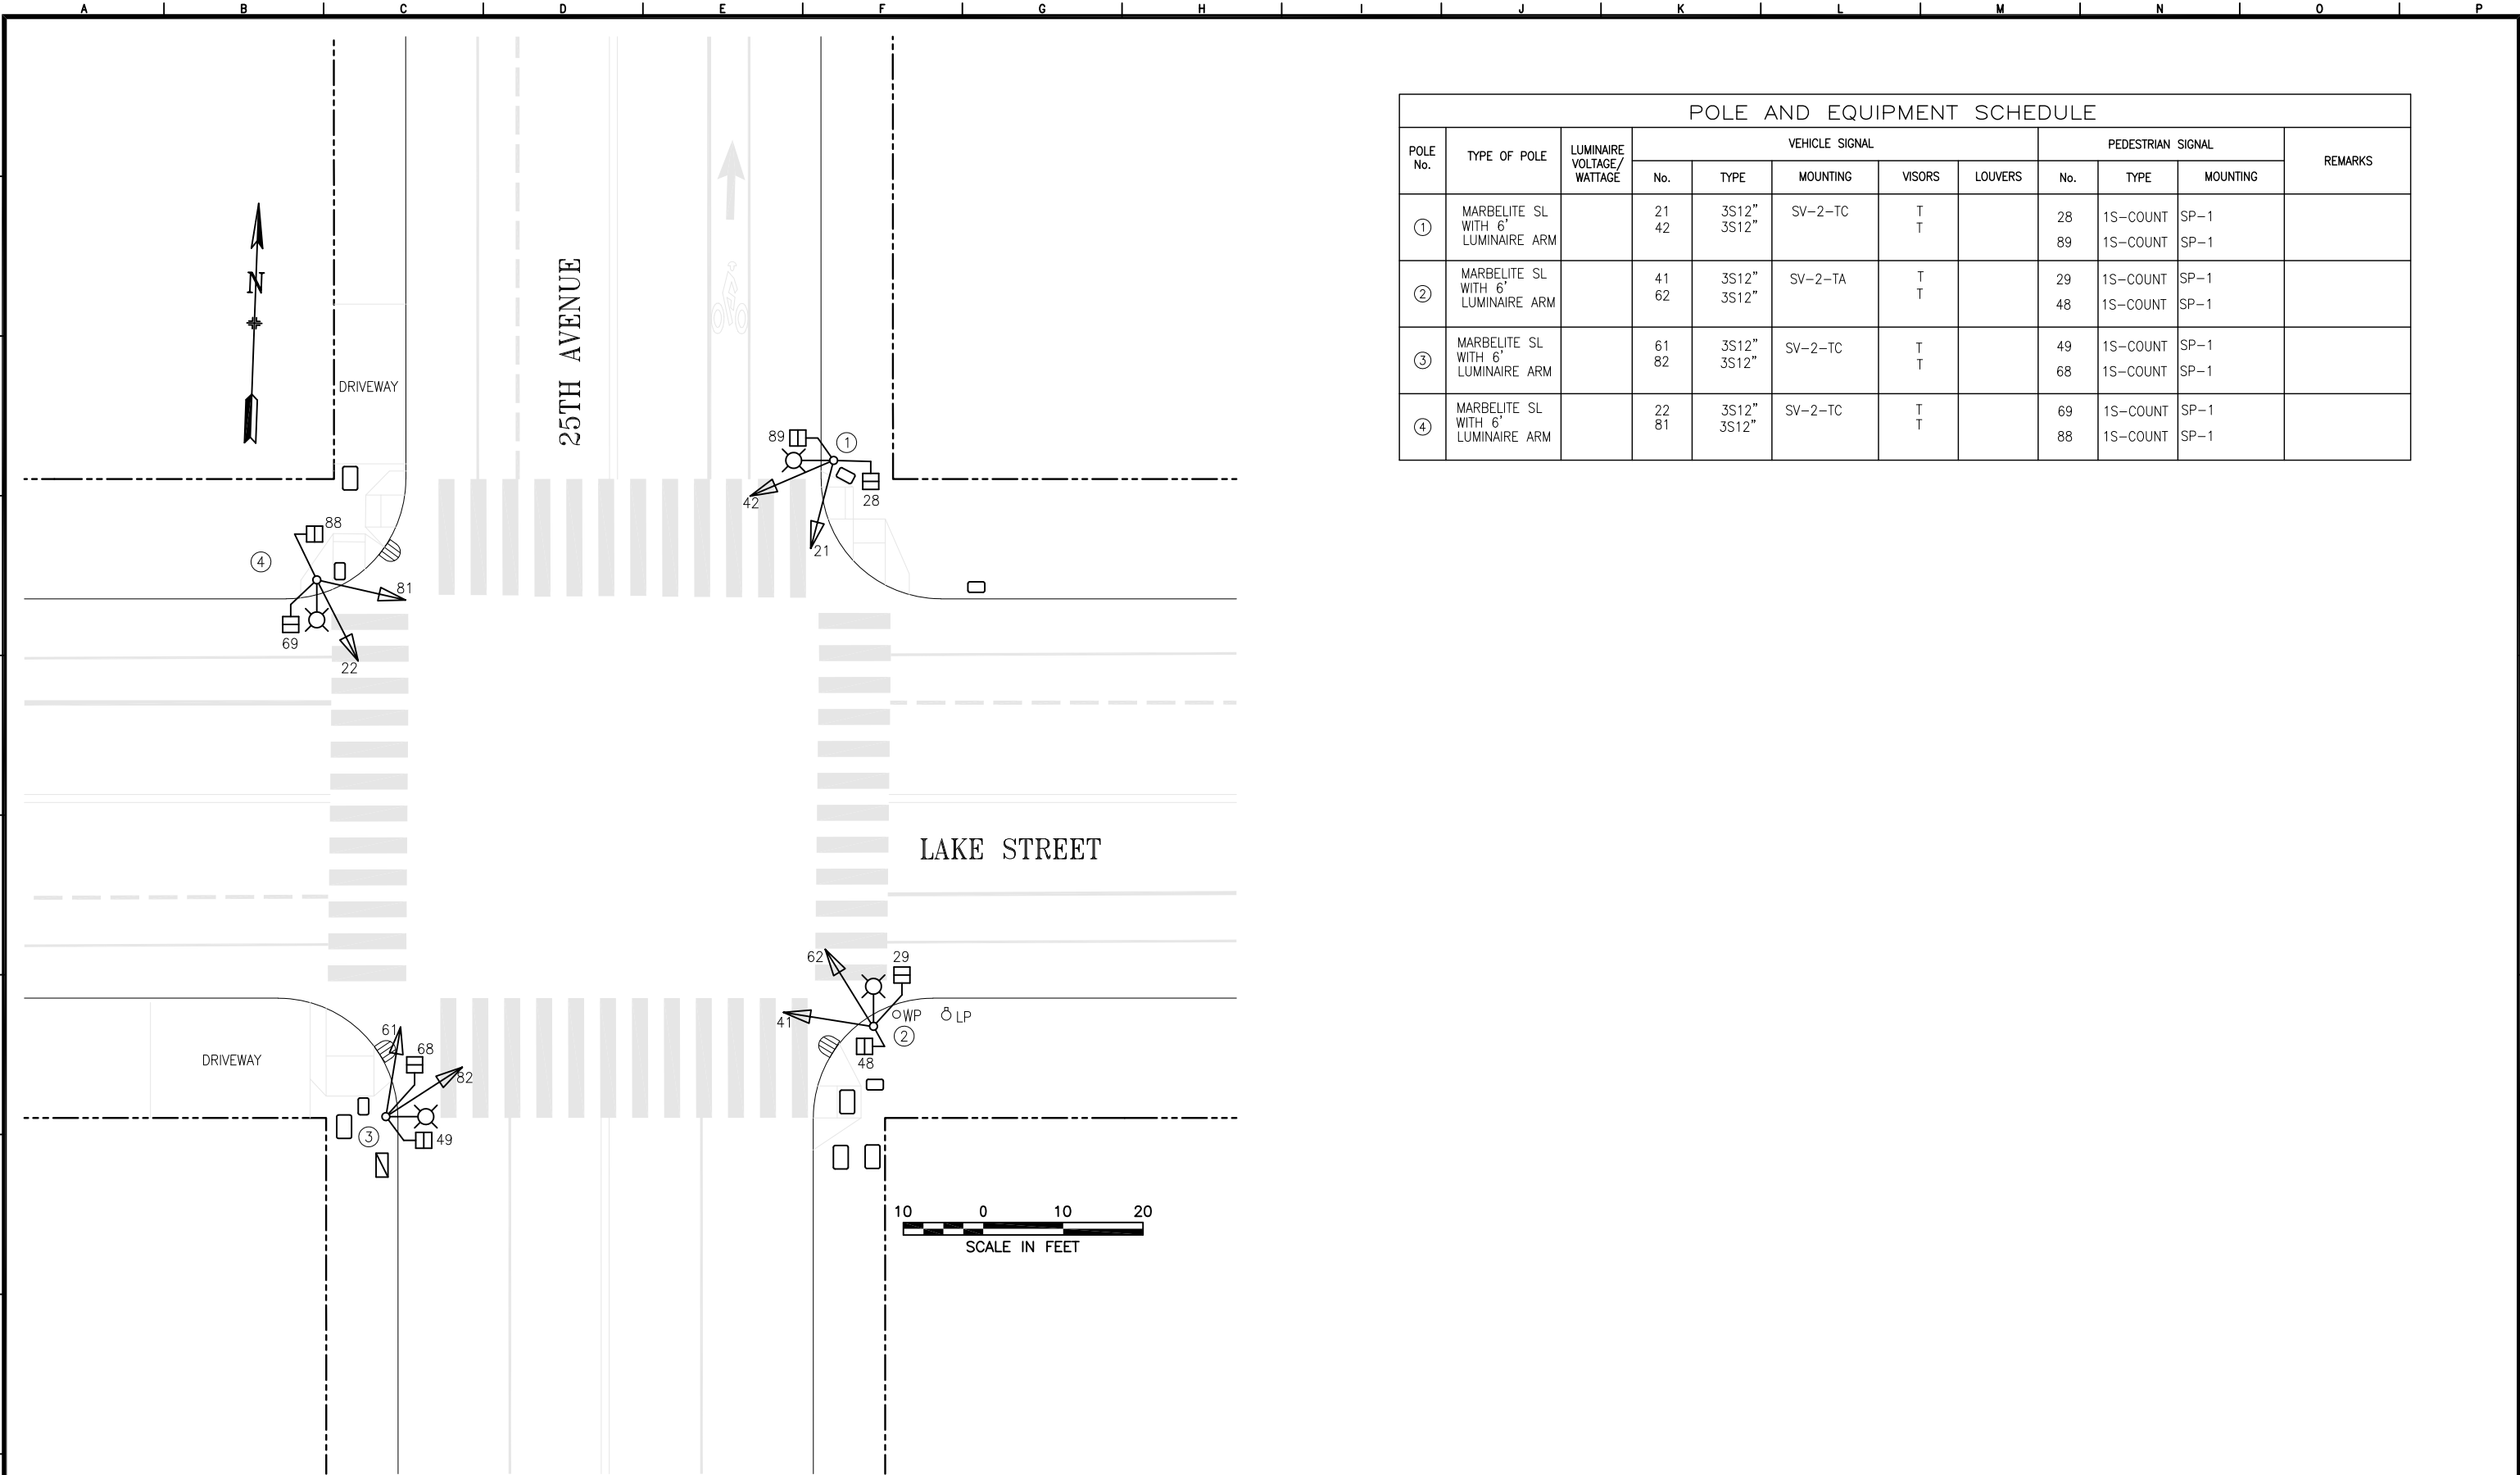

POLE AND EQUIPMENT SCHEDULE											
POLE No.	TYPE OF POLE	LUMINAIRE VOLTAGE/WATTAGE	VEHICLE SIGNAL					PEDESTRIAN SIGNAL			REMARKS
			No.	TYPE	MOUNTING	VISORS	LOUVERS	No.	TYPE	MOUNTING	
①	MARBELITE SL WITH 6' LUMINAIRE ARM		21	3S12"	SV-2-TC	T		28	1S-COUNT	SP-1	
			42	3S12"		T		89	1S-COUNT	SP-1	
②	MARBELITE SL WITH 6' LUMINAIRE ARM		41	3S12"	SV-2-TA	T		29	1S-COUNT	SP-1	
			62	3S12"		T		48	1S-COUNT	SP-1	
③	MARBELITE SL WITH 6' LUMINAIRE ARM		61	3S12"	SV-2-TC	T		49	1S-COUNT	SP-1	
			82	3S12"		T		68	1S-COUNT	SP-1	
④	MARBELITE SL WITH 6' LUMINAIRE ARM		22	3S12"	SV-2-TC	T		69	1S-COUNT	SP-1	
			81	3S12"		T		88	1S-COUNT	SP-1	

TABLE OF REVISIONS		CHECK WITH TRACING TO SEE IF YOU HAVE LATEST REVISION	
NO.	DATE	DESCRIPTION	BY APP.
1	03/6/18	LENSES UPGRADED TO 3S12" PER SRC 2017-389	C.Skerrit B.Woo
0	12/1/15	PCS ADDED PER SRC 2015-188	A.Scales M.Veloso

REFERENCE INFORMATION & FILE NO. OF SURVEYS



SAN FRANCISCO MUNICIPAL TRANSPORTATION AGENCY
CITY AND COUNTY OF SAN FRANCISCO

DRAWN:	DATE:
A.SCALES	5/10/16
CHECKED:	DATE:
G.DELEON	5/10/16

SCALE:
AS SHOWN
SHEET OF SHEETS
1 OF 1

TRAFFIC SIGNAL INVENTORY DIAGRAM
25TH AVENUE AND LAKE STREET

CNN NO.
27655000
REV NO.
1