


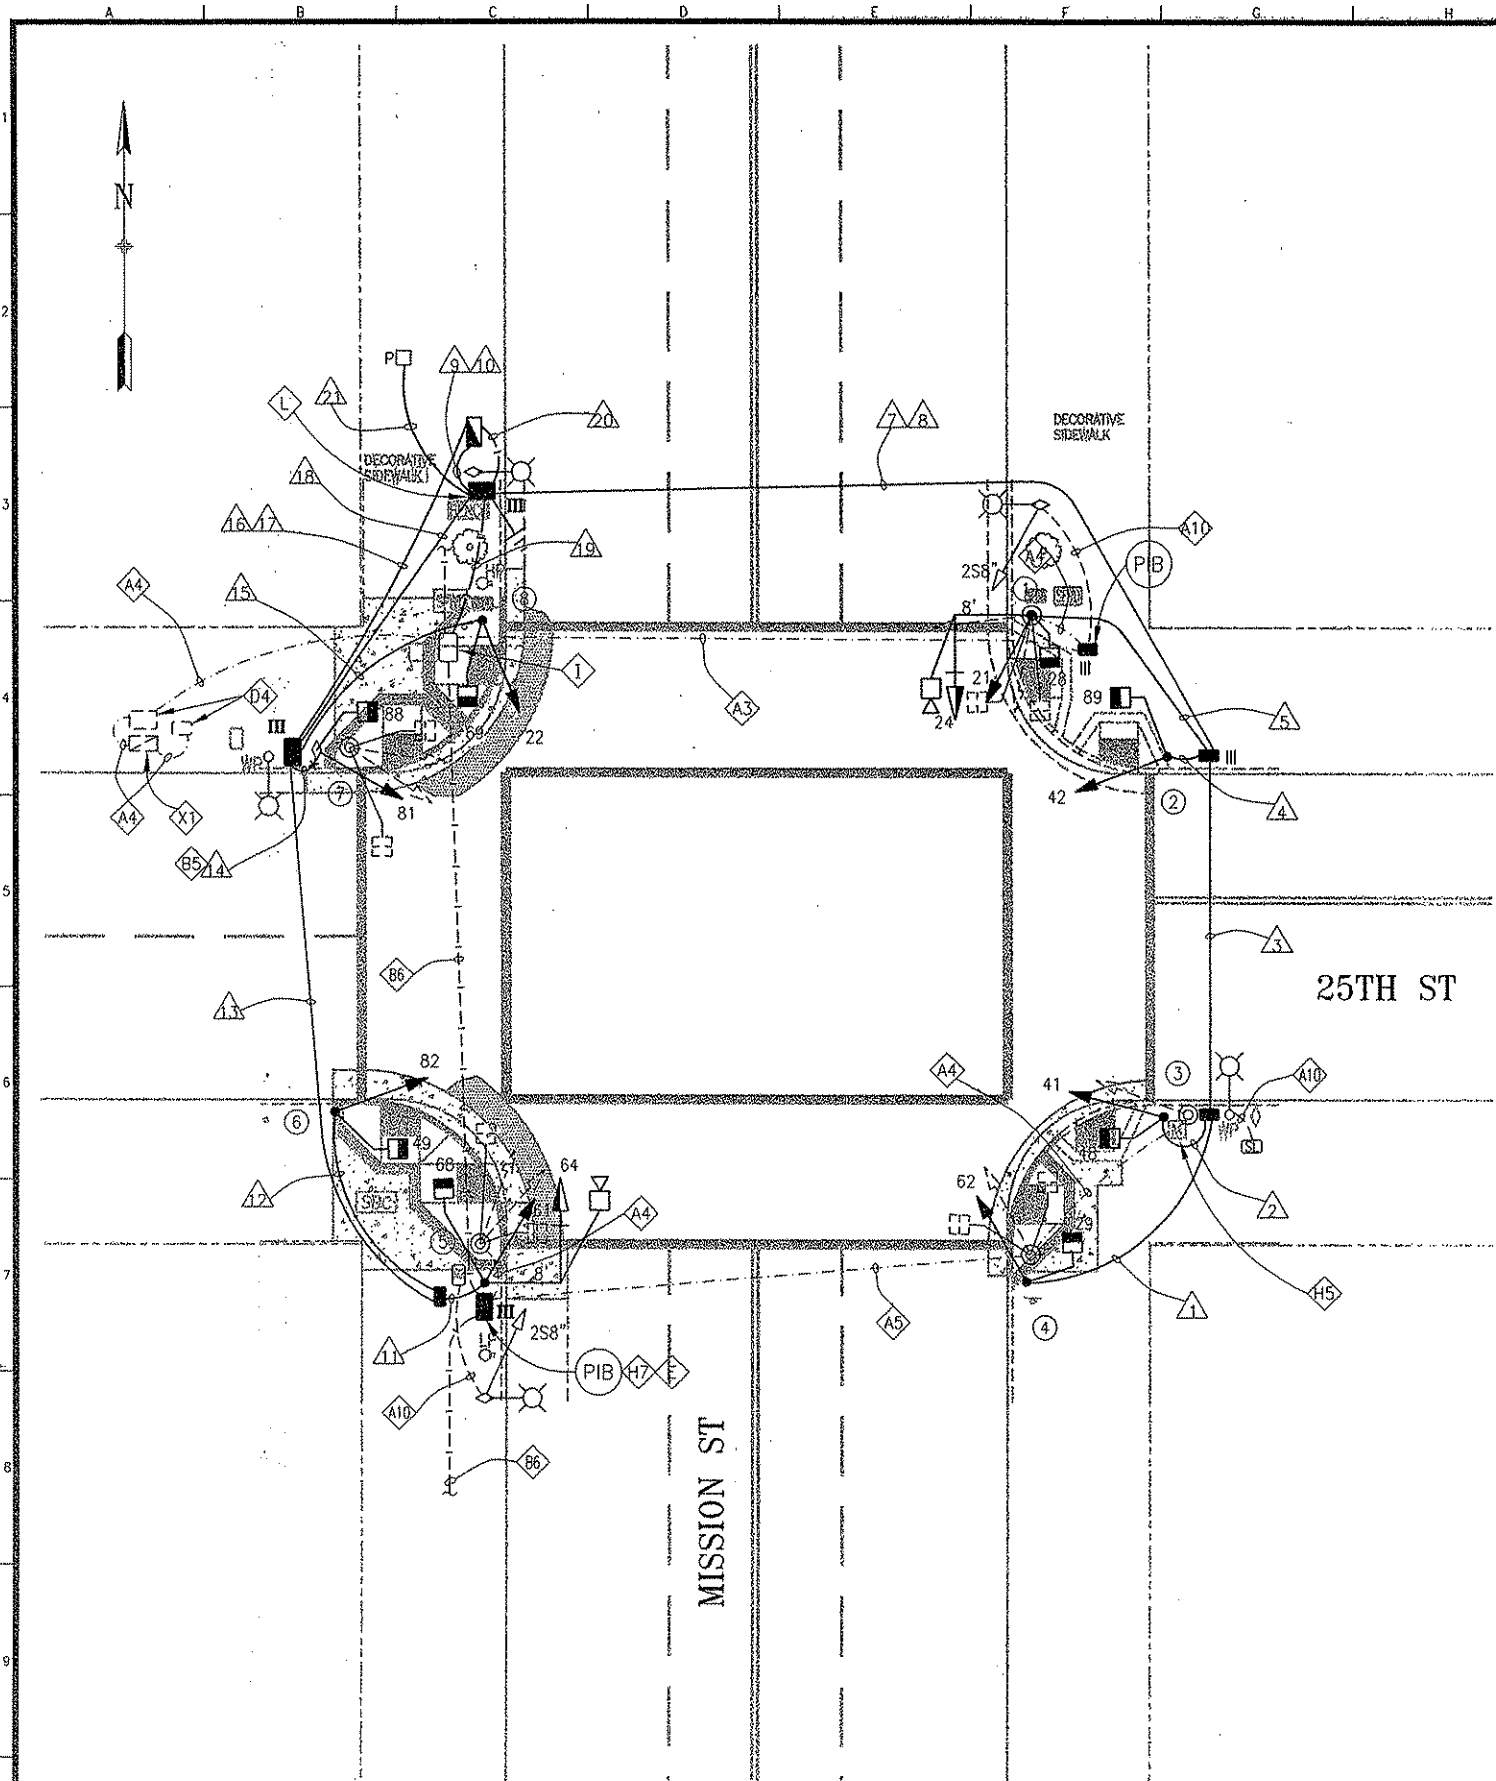

Signal Cutover: 10/30/07
David Valle-Schwartz


DETAIL NOTES:

- A3 EX CONDUIT AND WIRING. R/C EX TS WIRING. EX SL WIRING TO REMAIN.
- A4 R/C EXISTING WIRING AND ABANDON CONDUIT. REPAIR SIDEWALK TO MATCH EXISTING INCLUDING FINISH PAVEMENT.
- A5 EX CONDUIT AND WIRING. R/C EX WIRING. CUT CONDUIT FLUSH TO PULL BOX WALL OR 12" DEPTH, CAP OR DUCT SEAL END(S).
- A10 EX CONDUIT AND WIRING TO REMAIN.
- B5 COUPLE NEW CONDUIT INTO EX CONDUIT AT THE BASE OF THE POLE.
- B6 EX CONDUIT AND 12/C TO REMAIN.
- D4 R/C EX PULL BOX. REPAIR SIDEWALK AND/OR PAVEMENT TO MATCH EX OR AS REQUIRED.
- E R/S EX PULL BOX LID AND RING. DELIVER TO TRAFFIC SIGNAL SHOP.
- H5 CONTRACTOR TO CALL US POSTAL SERVICES AT 1-800-222-1811 OR 284-0755 FOR RELOCATION OF MAIL BOX.
- H7 R/C (E) PULL BOX. F/I TYPE III PULL BOX.
- I EXTEND 12/C INTERCONNECT TO NEW IC LOCATION. SPLICE TO EXISTING 12/C TO MAINTAIN INTERCONNECT SYSTEM.
- X1 RELOCATE (E) OPTICOM OPTICAL SIGNAL PROCESSOR FROM (E) IC TO (H) IC LOCATION.

SPECIAL NOTES:

AT NORTHEAST AND NORTHWEST CORNERS: CONTRACTOR SHALL RESTORE SPECIAL SIDEWALK TO MATCH EXISTING AFTER INSTALLATION OF TRAFFIC SIGNAL AND CURB RAMP WORKS. THE RESTORATION OF SIDEWALK SHALL BE CONSIDERED AS INCIDENTAL WORK.

PHASE DIAGRAM

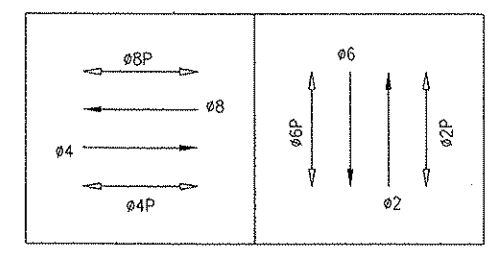

PHASE SEQUENCE

G	Y	R	MISSION (NB AND SB)	
R		G	Y	R
WM	FRH	RH		
RH		WM	FRH	RH
PEDS XING 25TH STREET (E/S AND W/S)				
PEDS XING MISSION (N/S AND S/S)				

NO.	DATE	DESCRIPTION	BY	APP.
TABLE OF REVISIONS				
CHECK WITH TRACING TO SEE IF YOU HAVE LATEST REVISION				

REFERENCE INFORMATION
& FILE NO. OF SURVEYS



BUREAU OF ENGINEERING
DEPARTMENT OF PUBLIC WORKS
CITY AND COUNTY OF SAN FRANCISCO




DESIGNED:	DATE:	APPROVED:
EF/ET	10/05	<i>David Valle-Schwartz</i> 3/6/06
DRAWN:	DATE:	SECTION MANAGER:
RT	10/05	<i>John Valle-Schwartz</i> 3/6/06
CHECKED:	DATE:	DEPUTY BUREAU MANAGER:
BC	10/05	<i>William Valle-Schwartz</i> 3/6/06
		CITY ENGINEER

SCALE:
1" = 10'
SHEET OF SHEETS
42 OF 56

MISSION STREET TRAFFIC SIGNALS IMPROVEMENT	
25TH ST AND MISSION ST	

SPECIFICATION NO.	0944J (R)
DRAWING NO.	E-12.0
FILE NO.	86.307
REV. NO.	

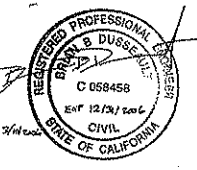


Drawing Path: V:\0944J Mission Street Traffic Signals Improvement (14th to 26th)\2 Design\Working Drawings\100% Bond dwgs\BDE TRM
Plot Time: Thu, 02 Mar 2006 - 7:45am
Measurement Units are English
Model Units: Feet

[illegible][illegible]

REFERENCE INFORMATION
& FILE NO. OF SURVEYS



BUREAU OF ENGINEERING
DEPARTMENT OF PUBLIC WORKS
CITY AND COUNTY OF SAN FRANCISCO

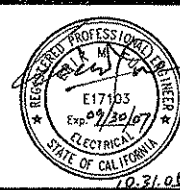

DESIGNED:	DATE:	APPROVED	
EF	10/05	<i>David Dierke</i>	10/3/05
DRAWN:	DATE:	SECTION MANAGER	DATE:
JE/RT	10/05	<i>John Nelson</i>	11/4/05
CHECKED:	DATE:	DEPUTY BUREAU MANAGER	DATE:
BC	10/05	<i>John Nelson</i>	11/4/05
		CITY ENGINEER	DATE:

SCALE:
NONE

SHEET OF SHEETS
44 OF 56

MISSION STREET
TRAFFIC SIGNALS IMPROVEMENT

25TH ST AND MISSION ST
SCHEDULE

SPECIFICATION NO.	0944J (R)
DRAWING NO.	E-12.2
FILE NO.	86,309
REV. NO.	

