

18 OF 44


CMH/SL 07/11/14 DIVISION MANAGER

CITY AND COUNTY OF SAN FRANCISCO

DESCRIPTION

TABLE OF REVISIONS

REV. NO.

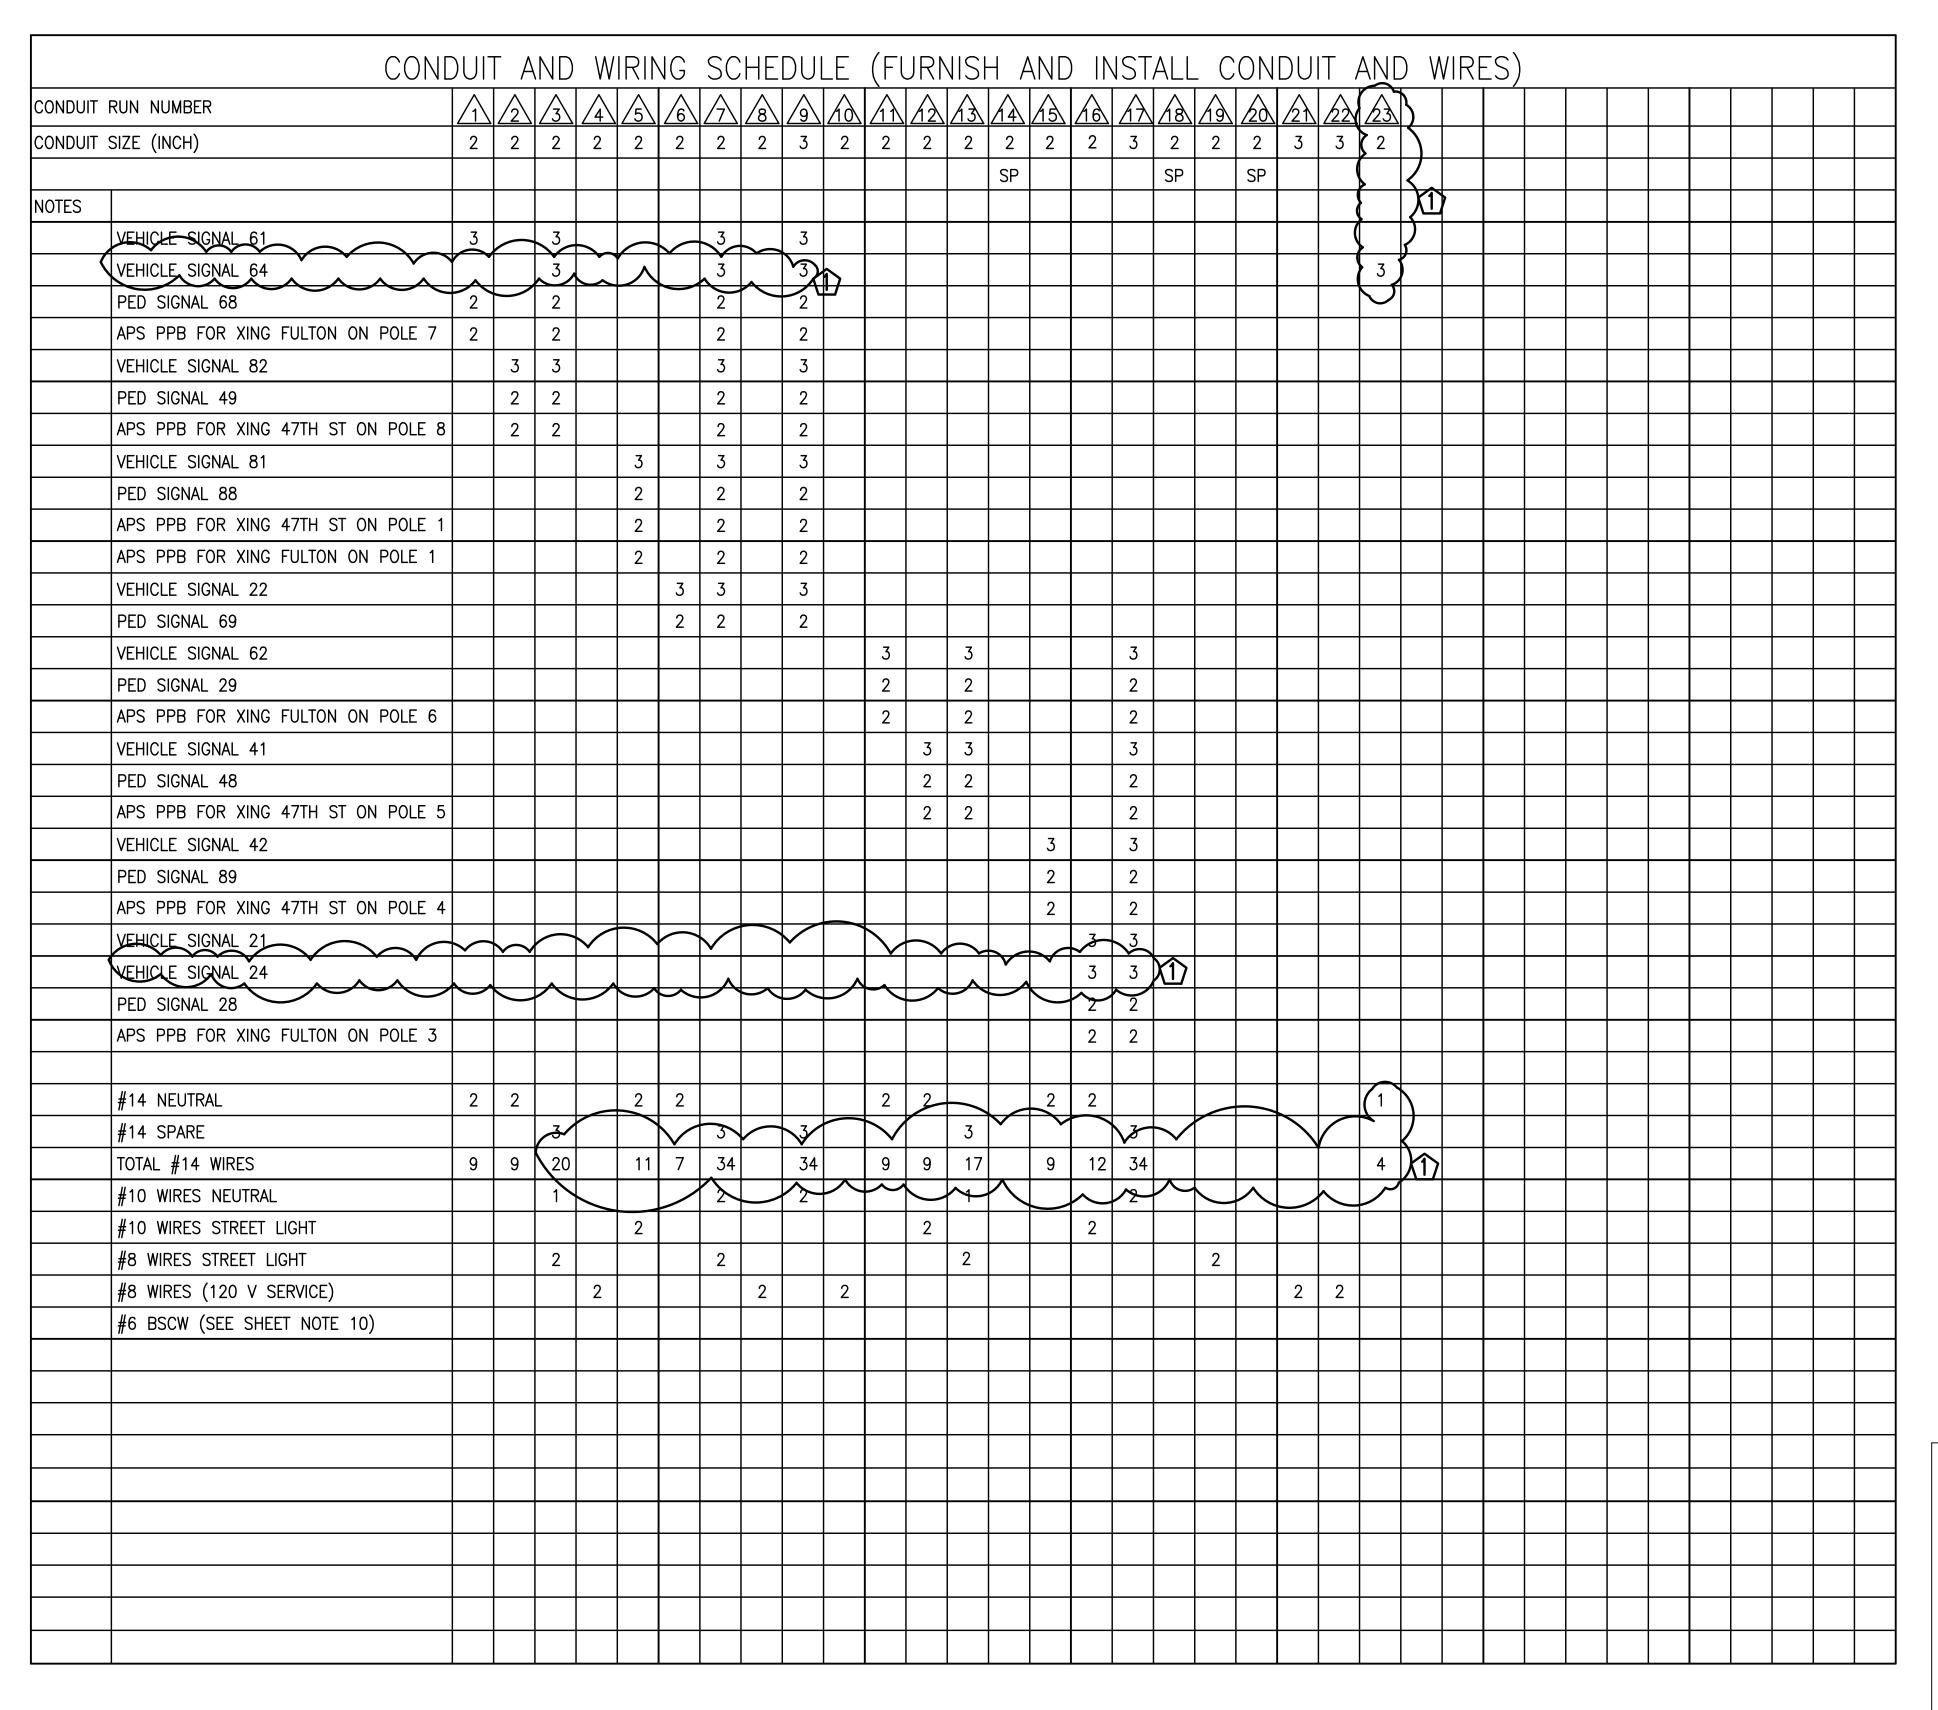

THIS AUTOCAD DRAWING HAS BEEN REVISED AND REPLOTTED SUBSEQUENT TO INTERNAL ENGINEERING APPROVAL AND SIGN-OFF. FOR THOSE SIGNATURES, SEE THE DRAWING PLOTTED AND ISSUED PREVIOUSLY DURING BIDDING. THE SIGNED DRAWING REMAINS VALID EXCEPT FOR THE CHANGES ONLY AS CLEARLY MARKED ON THIS DRAWING AND ISSUED UNDER THIS LATEST REVISION NUMBER AS SHOWN IN THE TABLE OF REVISIONS LOCATED AT THE LOWER LEFT CORNER OF THE DRAWING. ALL ISSUED REVISIONS SUBSEQUENT TO PREVIOUSLY PLOTTED DRAWING DURING BIDDING REMAIN VALID UNLESS SUPERSEDED BY LATER ISSUED REVISIONS. CHECK ALL ISSUED REVISIONS OF THIS DRAWING.

1	04/15	PCO #2 ADD MAST ARM SIGNAL FOR EB & WB.	CXL/ZH	SL
NO.	DATE	DESCRIPTION	BY	APP
		TABLE OF REVISIONS		



REFERENCE INFORMATION & FILE NO. OF SURVEYS

INFRASTRUCTURE DIVISION

DEPARTMENT OF PUBLIC WORKS CITY AND COUNTY OF SAN FRANCISCO

J	PROFESSION T. LEGISLATION T. LEGISLA	
	NO. E15417	
	OF CALLFORN	

DESIGNED:	DATE:	APPROVED
CXL/WC	3/14	
DRAWN:	DATE:	SECTION MANAGER DATE:
DNM/WC	07/11/14	DEPUTY DIVISION MANAGER DATE:
CHECKED:	DATE:	
CMH/SL	07/11/14	DIVISION MANAGER DATE:

19 OF 44

SCALE: NONE	TRANSIT SIGNAL IMPROVEMENT PROJEC
SHEET OF SHEETS	47TH AVE AND FULTON ST

CONTRACT NO. 2419J E - 5.147TH AVE AND FULTON ST 98,627 CONDUIT & WIRING SCHEDULE

& INTERCONNECT PLAN