


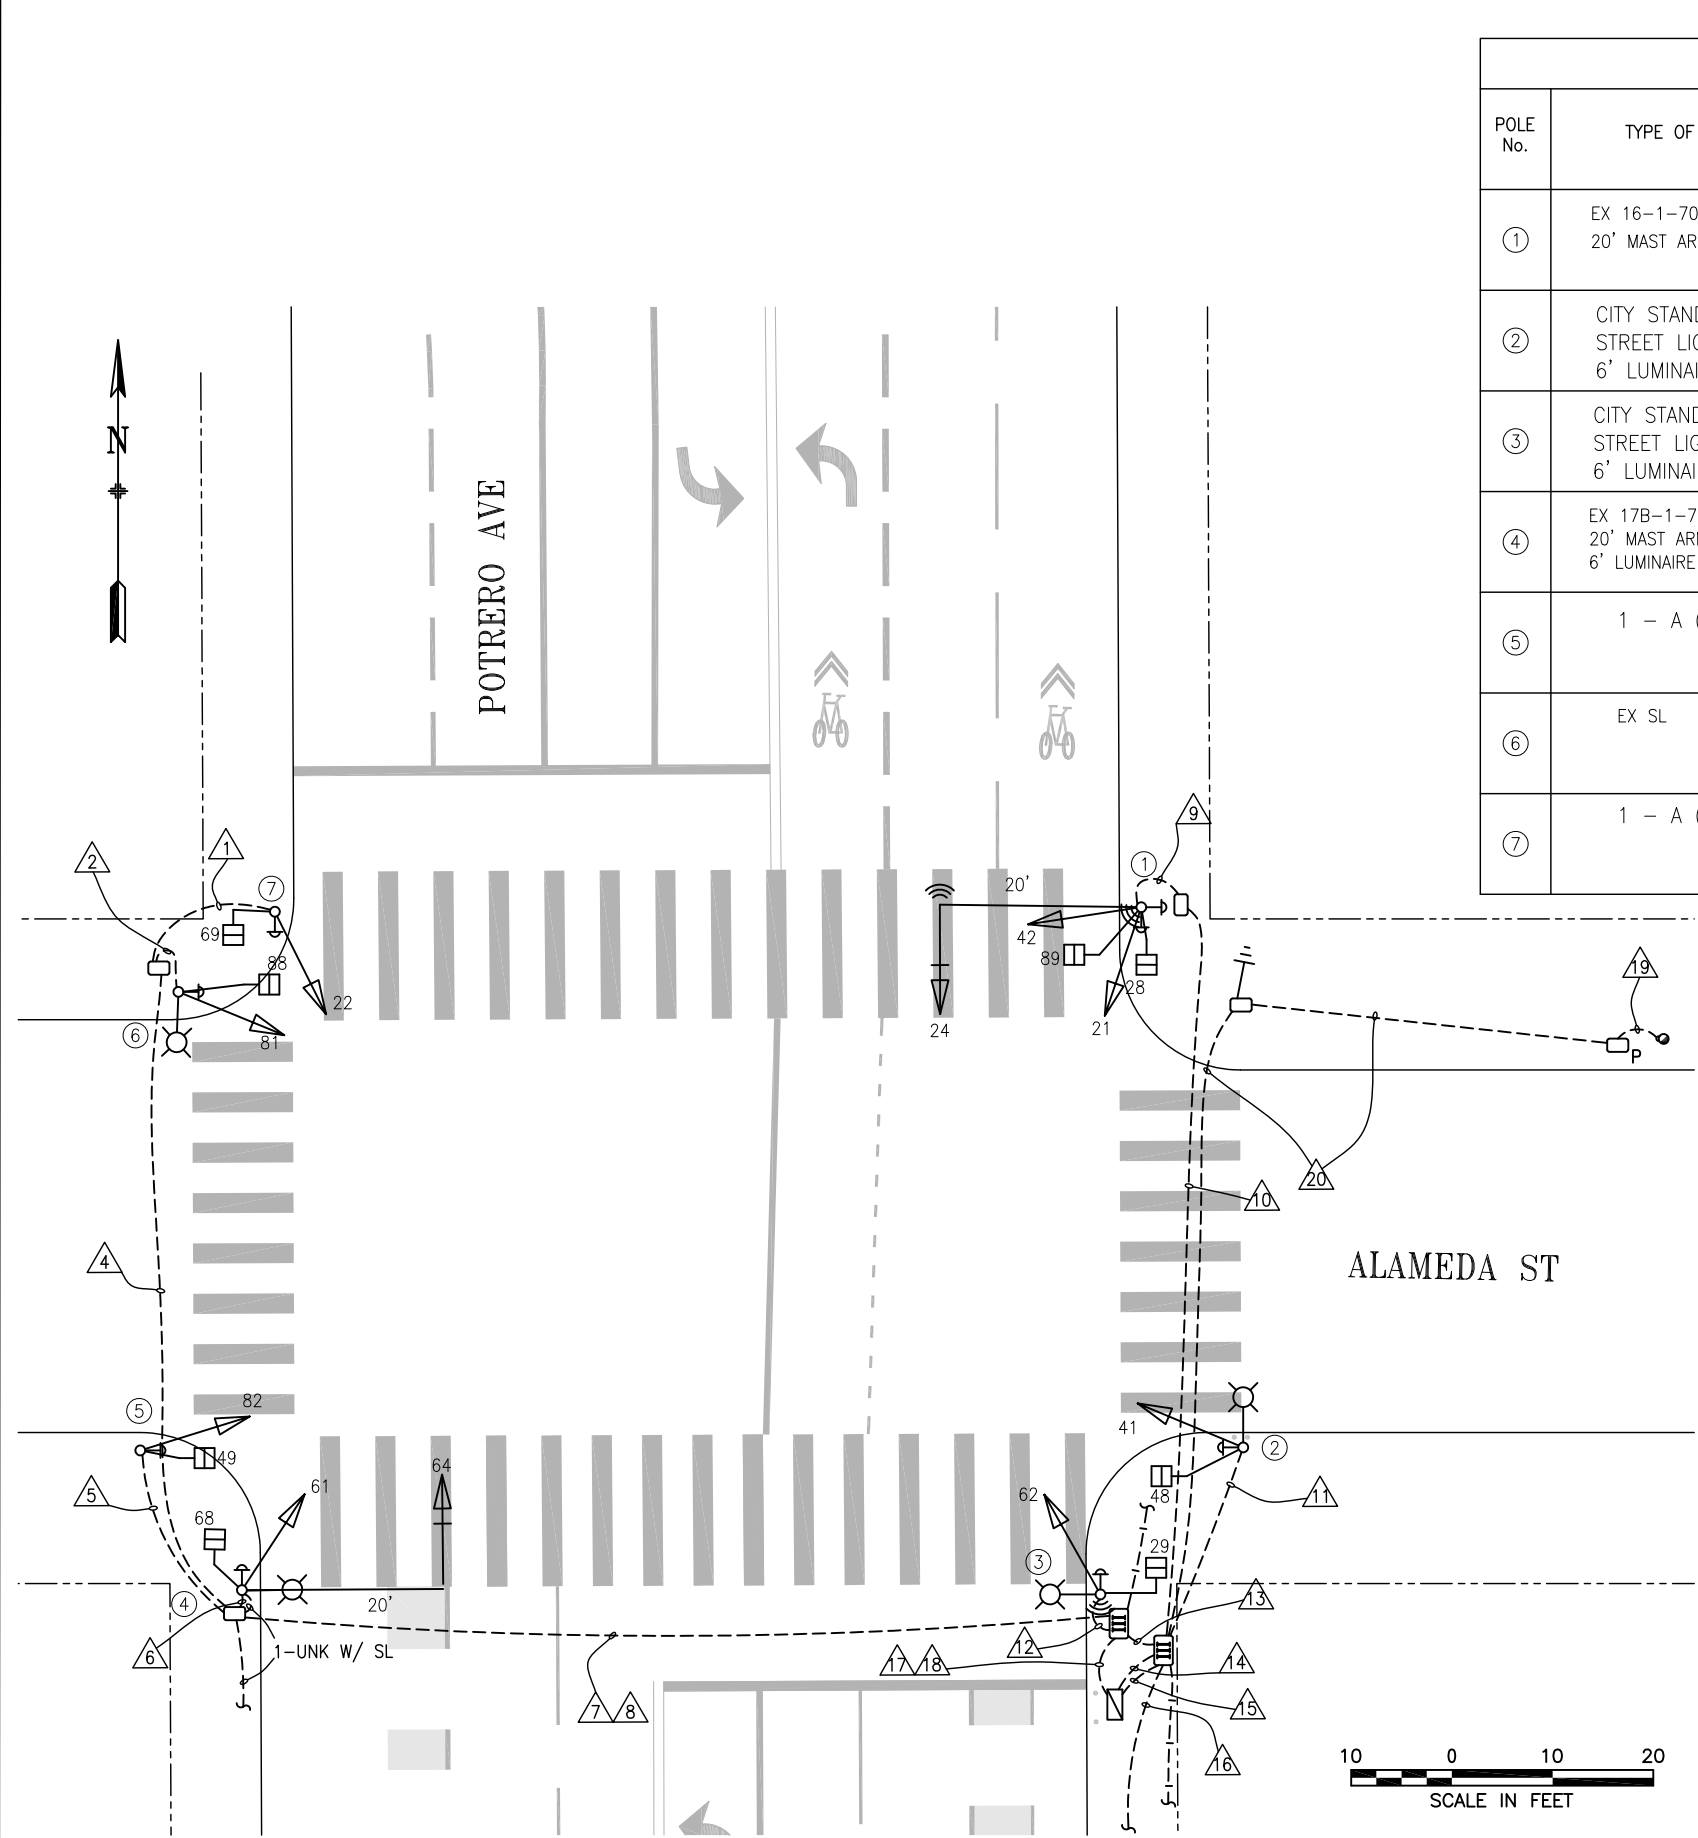

POLE AND EQUIPMENT SCHEDULE											
POLE No.	TYPE OF POLE	LUMINAIRE (HPS)	VEHICLE SIGNAL					PEDESTRIAN SIGNAL			REMARKS
		VOLTAGE/ WATTS	No.	TYPE	MOUNTING	VISORS	LOUVERS	No.	TYPE	MOUNTING	
①	EX 16-1-70 with 20' MAST ARM		24 21 42	3S12" 3S12" 3S12"	MAS SV-2-T-SF W/ EXTENDER AND COUPLER	T T T		28 89	1S-COUNT 1S-COUNT	SP-1 (22") SP-1-SF (12")	BP TSP EQUIPMENT APS-2W APS-2W
②	CITY STANDARD STREET LIGHT W/ 6' LUMINAIRE ARM	240V/ 100W	41	3S12"	SV-1-T	T		48	1S-COUNT	SP-1	APS-2W
③	CITY STANDARD STREET LIGHT W/ 6' LUMINAIRE ARM	240V/ 150W	62	3S12"	SV-1-T	T		29	1S-COUNT	SP-1	TSP EQUIPMENT APS-2W
④	EX 17B-1-70 with 20' MAST ARM AND 6' LUMINAIRE ARM		64 61	3S12" 3S12"	MAS SV-1-T	T T		68	1S-COUNT	SP-1	BP APS-2W
⑤	1 - A (10')		82	3S12"	TV-1	T		49	1S-COUNT	SP-1	APS-2W
⑥	EX SL		81	3S12"	SV-1-T	T		88	1S-COUNT	SP-1	APS-2W
⑦	1 - A (10')		22	3S12"	TV-1-T	T		69	1S-COUNT	SP-1	APS-2W

2	3/19/23	UPGRADE REMAINING SIGNALS TO 3S12" PER SRC 2023-009.	A.LAM	F.TSUI
1	10/20/20	APS PER 2019-211; UPDATE LOCATION OF TSP EQUIP PER FIELD	J.HORNBOSTEL	G.DELEON
0	8/2/05	UPGRADE BY 0777J; CONVERTED FROM AS-BUILTS	J.HORNBOSTEL	G.DELEON
NO.	DATE	DESCRIPTION	BY	APPROVED

TABLE OF REVISIONS
CHECKOUT DRAWING THROUGH THE SID CUSTODIAN FOR THE LATEST REVISION



DRAWN BY:	DATE:
J.HORNBOSTEL	6/2019
CHECKED BY:	DATE:
G.DELEON	6/2019

SCALE	AS SHOWN
SHEET OF SHEETS	01 OF 02

TRAFFIC SIGNAL INVENTORY DIAGRAM	CNN NO: 24189000
ALAMEDA STREET AND POTRERO AVENUE	REV NO: 2

[illegible][illegible]