


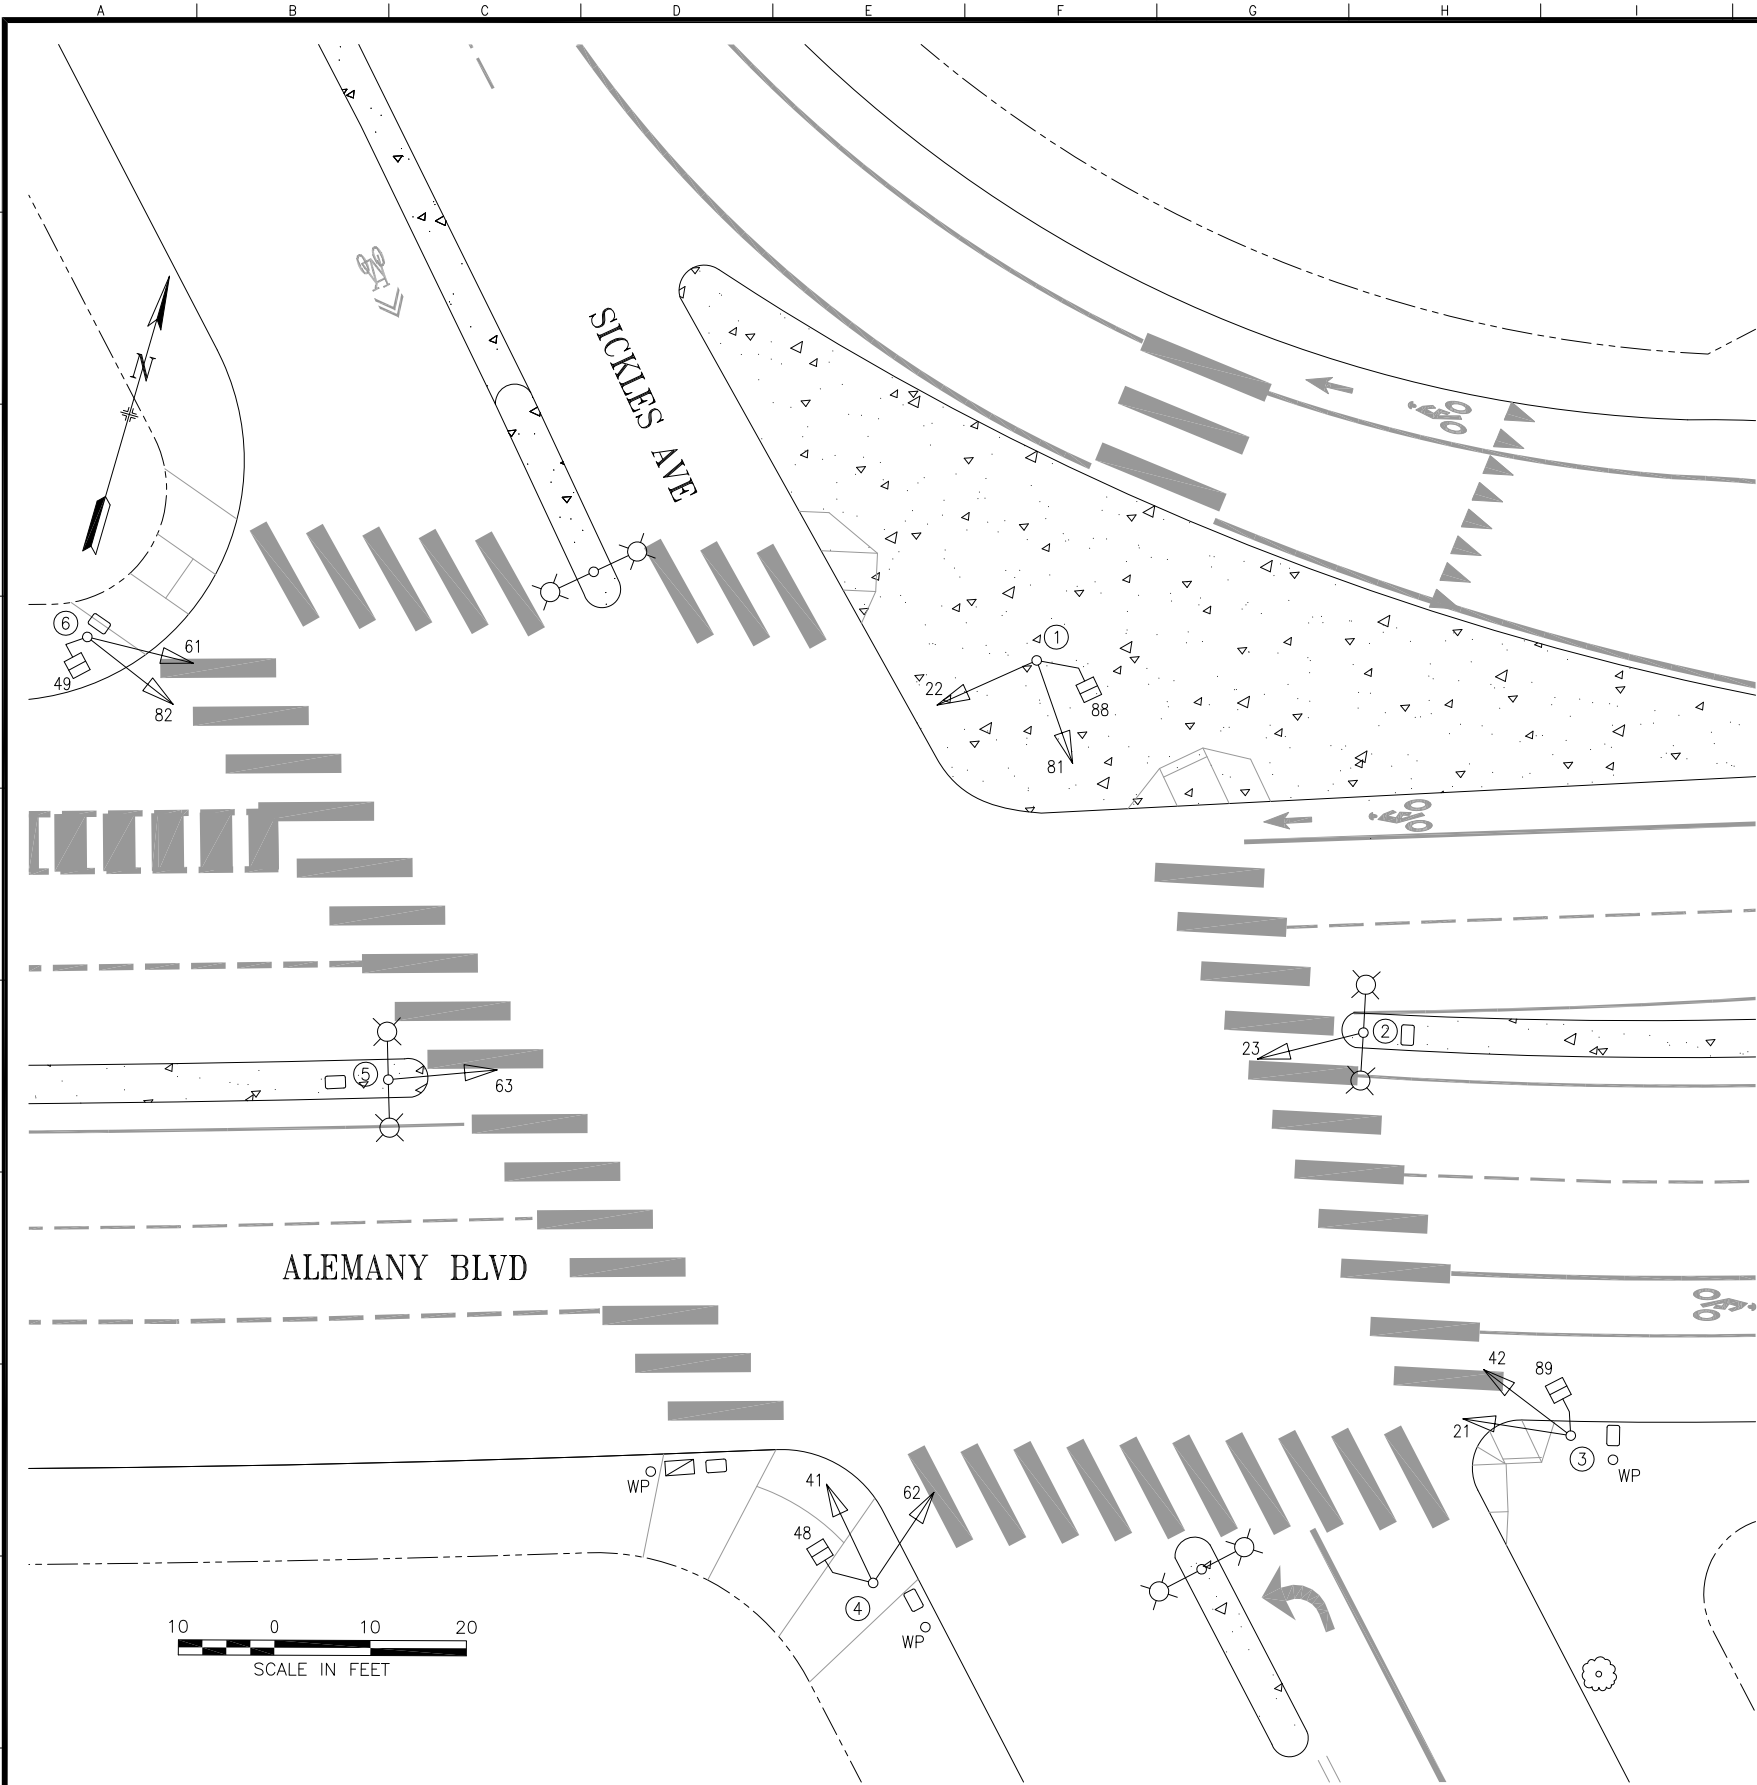

POLE AND EQUIPMENT SCHEDULE											
POLE No.	TYPE OF POLE	LUMINAIRE VOLTAGE/WATTAGE	VEHICLE SIGNAL					PEDESTRIAN SIGNAL			REMARKS
			No.	TYPE	MOUNTING	VISORS	LOUVERS	No.	TYPE	MOUNTING	
①	PEDESTAL SIGNAL POLE (10')		22 81	3S12" 3S12"	TV-2-T-SFA	T T		88	1S-COUNT	SP-1	
②	MARBELITE SL W/DUAL LUMINAIRE ARMS		23	3S12"	SV-1	T					
③	MARBELITE PEDESTAL SIGNAL POLE (10')		21 42	3S12" 3S12"	TV-2-T-SFA	T T		89	1S-COUNT	SP-1	
④	MARBELITE PEDESTAL SIGNAL POLE (10')		41 62	3S12" 3S12"	TV-2-T-SFA	T T		48	1S-COUNT	SP-1	
⑤	MARBELITE SL W/DUAL LUMINAIRE ARMS		63	3S12"	SV-1	T					
⑥	MARBELITE PEDESTAL SIGNAL POLE (10')		61 82	3S12" 3S12"	TV-2-T-SFA	T T		49	1S-COUNT	SP-1	

0	4/15/16	UPGRADE ALL SIGNALS TO 12" PER SRC 2015-349	ASCALES	MELASCO	
NO.	DATE	DESCRIPTION	BY	APP.	
TABLE OF REVISIONS					
CHECK WITH TRACING TO SEE IF YOU HAVE LATEST REVISION					

REFERENCE INFORMATION & FILE NO. OF SURVEYS



SAN FRANCISCO MUNICIPAL TRANSPORTATION AGENCY
CITY AND COUNTY OF SAN FRANCISCO

DRAWN:	DATE:
A.SCALES	6/3/2016
CHECKED:	DATE:
G.DELEON	6/7/2016

SCALE: AS SHOWN
SHEET OF SHEETS 1 OF 1

TRAFFIC SIGNAL INVENTORY DIAGRAM
ALEMANY BOULEVARD AND SICKLES AVENUE

CNN NO. 21589000
REV NO. 0