


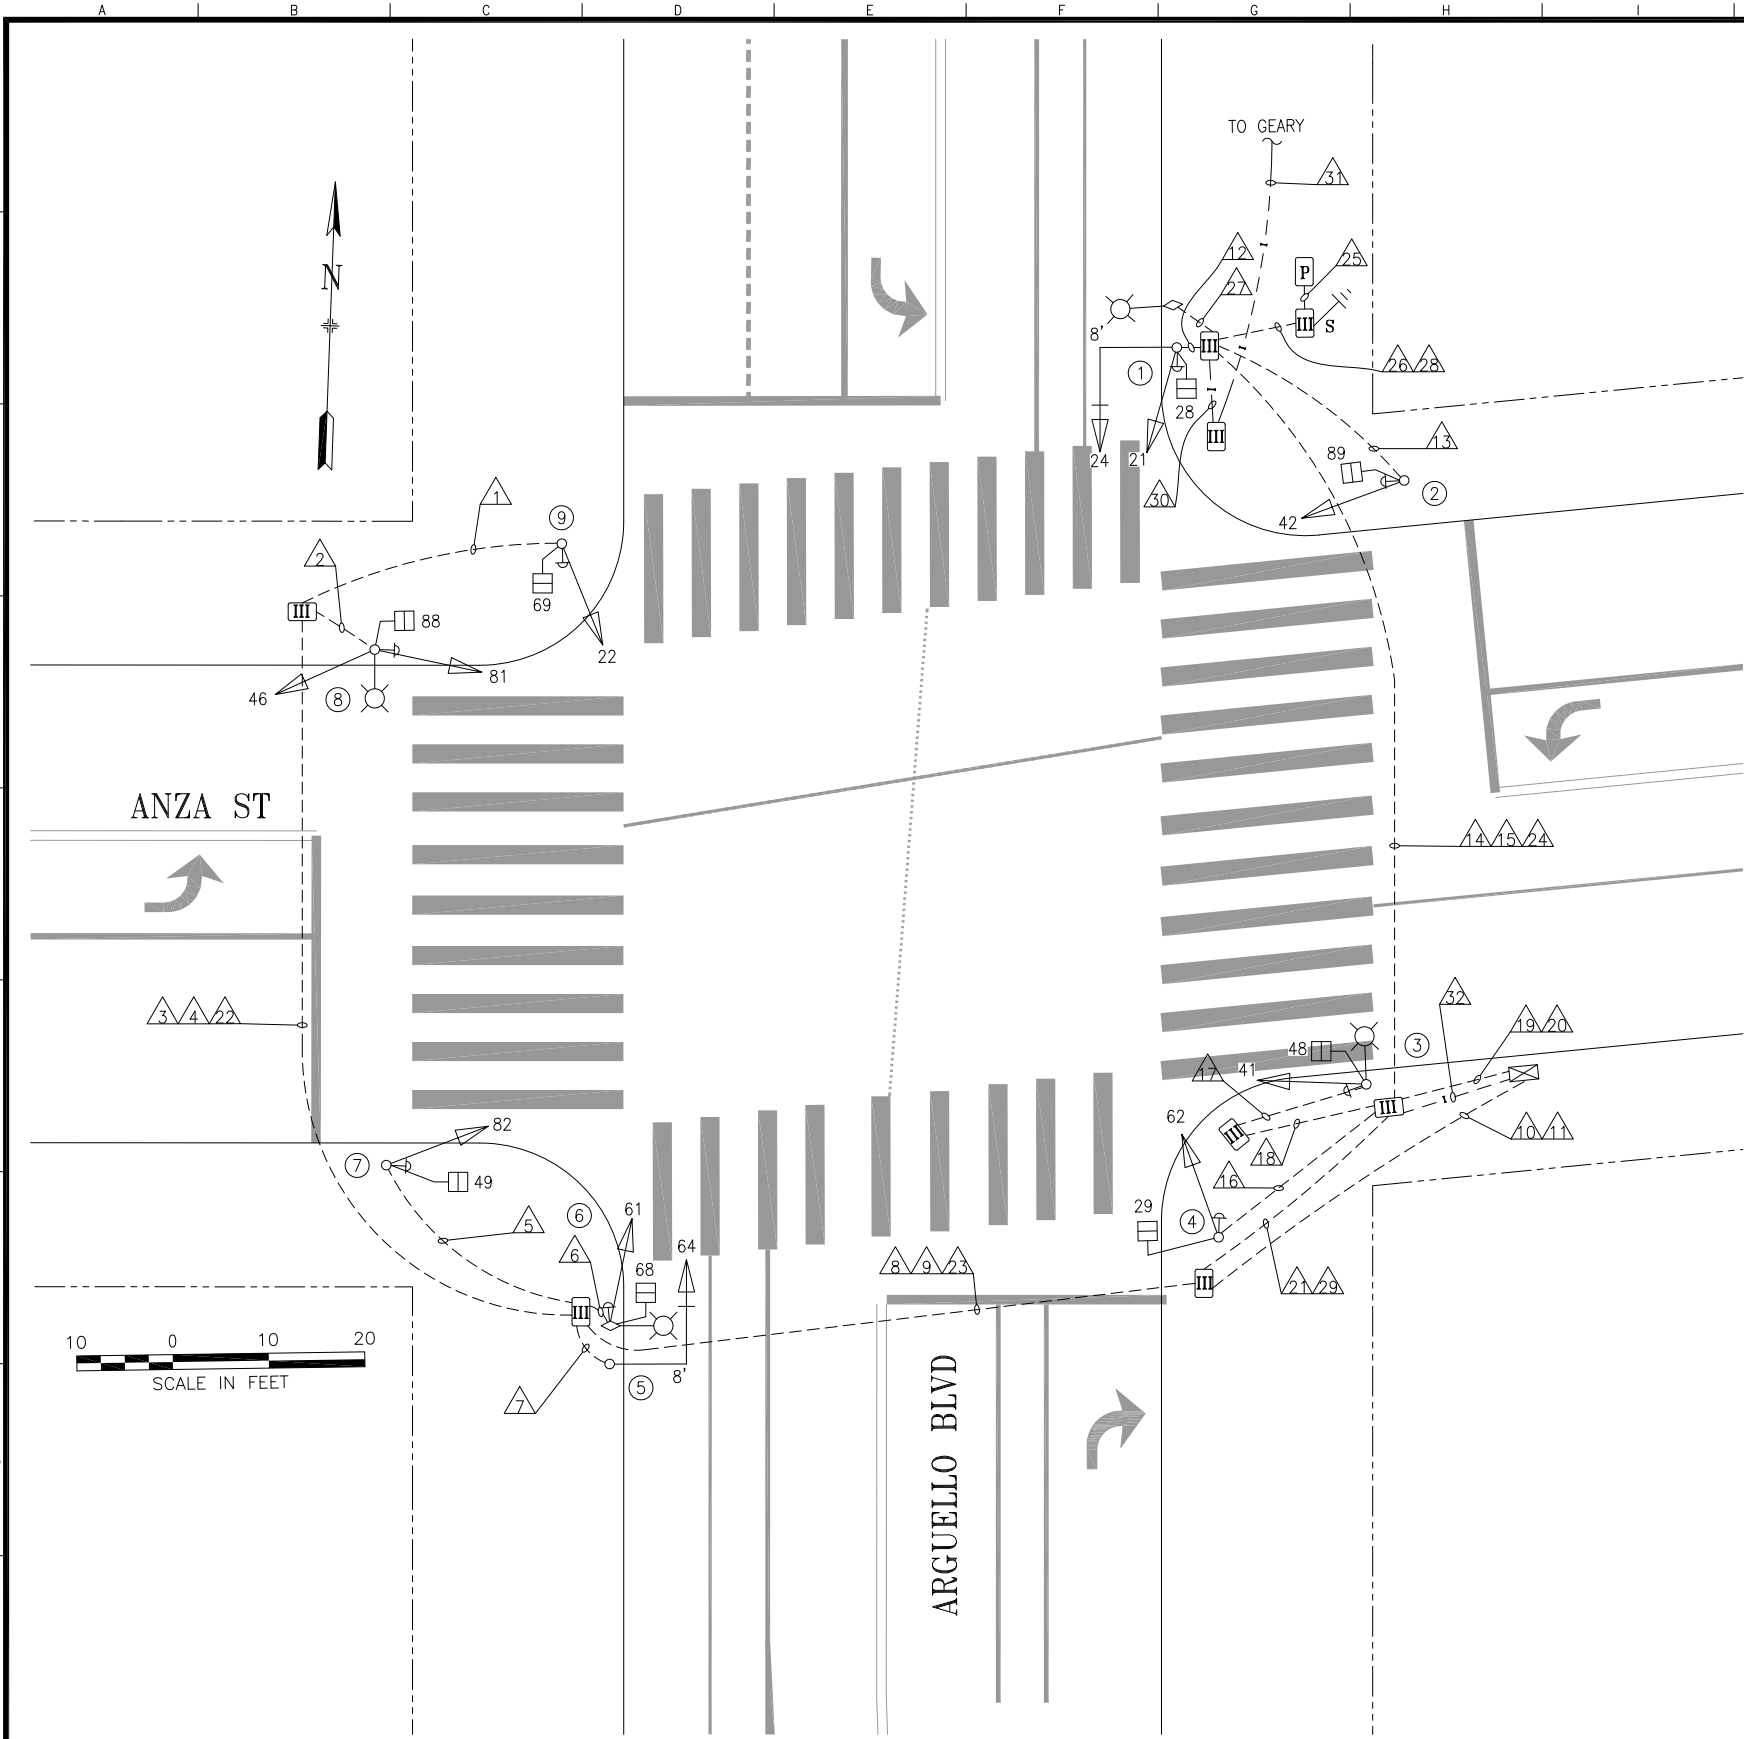

POLE AND EQUIPMENT SCHEDULE											
POLE No.	TYPE OF POLE	LUMINAIRE TYPE	VEHICLE SIGNAL					PEDESTRIAN SIGNAL			REMARKS
			No.	TYPE	MOUNTING	VISORS	LOUVERS/BP	No.	TYPE	MOUNTING	
①	16-2-100 W/ 8' MAST ARM		21 24	3S12" 3S12"	SV-1-T MAS	T T	BP	28	1S-COUNT	SP-1	24 - PLUMBIZER MOUNT BTWN Y & G APS-2W
②	1-A(10')		42	3S12"	TV-1-T	T		89	1S-COUNT	SP-1	APS-2W
③	MARBELITE STREET LIGHT	LED	41	3S12"	SV-1-T	T		48	1S-COUNT	SP-1	APS-2W
④	1-A(10')		62	3S12"	TV-1-T	T		29	1S-COUNT	SP-1	APS-2W
⑤	16-2-100 W/ 8' MAST ARM		64	3S12"	MAS	T	BP				64 - PLUMBIZER MOUNT BTWN Y & G
⑥	MUNI POLE W/ STREETLIGHT	LED	61	3S12"	SV-1-T	T		68	1S-COUNT	SP-1	APS-2W
⑦	1-A(10')		82	3S12"	TV-1-T	T		49	1S-COUNT	SP-1	APS-2W
⑧	CITY STANDARD STREETLIGHT	145W LED	46 81	3S12" 3S12"	SV-2-TA	T T		88	1S-COUNT	SP-1	APS-2W
⑨	1-A(10')		22	3S12"	TV-1-T	T		69	1S-COUNT	SP-1	APS-2W

TABLE OF REVISIONS		CHECK WITH TRACING TO SEE IF YOU HAVE LATEST REVISION	
NO.	DATE	DESCRIPTION	BY
1	02/08/21	ADD APS PER SRC 2020-198	ELUU GDELEON
0	11/19/19	ARGUELLO SIGNAL UPGRADE, CONVERTED FROM CP AND AB	ELUU GDELEON

REFERENCE INFORMATION & FILE NO. OF SURVEYS



SAN FRANCISCO MUNICIPAL TRANSPORTATION AGENCY
CITY AND COUNTY OF SAN FRANCISCO

E.LUU	02/2020
DRAWN:	DATE:
E.LUU	02/2020
CHECKED:	DATE:
G.DELEON	02/2020

SCALE:
AS SHOWN
SHEET OF SHEETS
1 OF 2

TRAFFIC SIGNAL INVENTORY DIAGRAM
ANZA STREET AND ARGUELLO BOULEVARD

CNN NO.
27225000
REV NO.
1

