




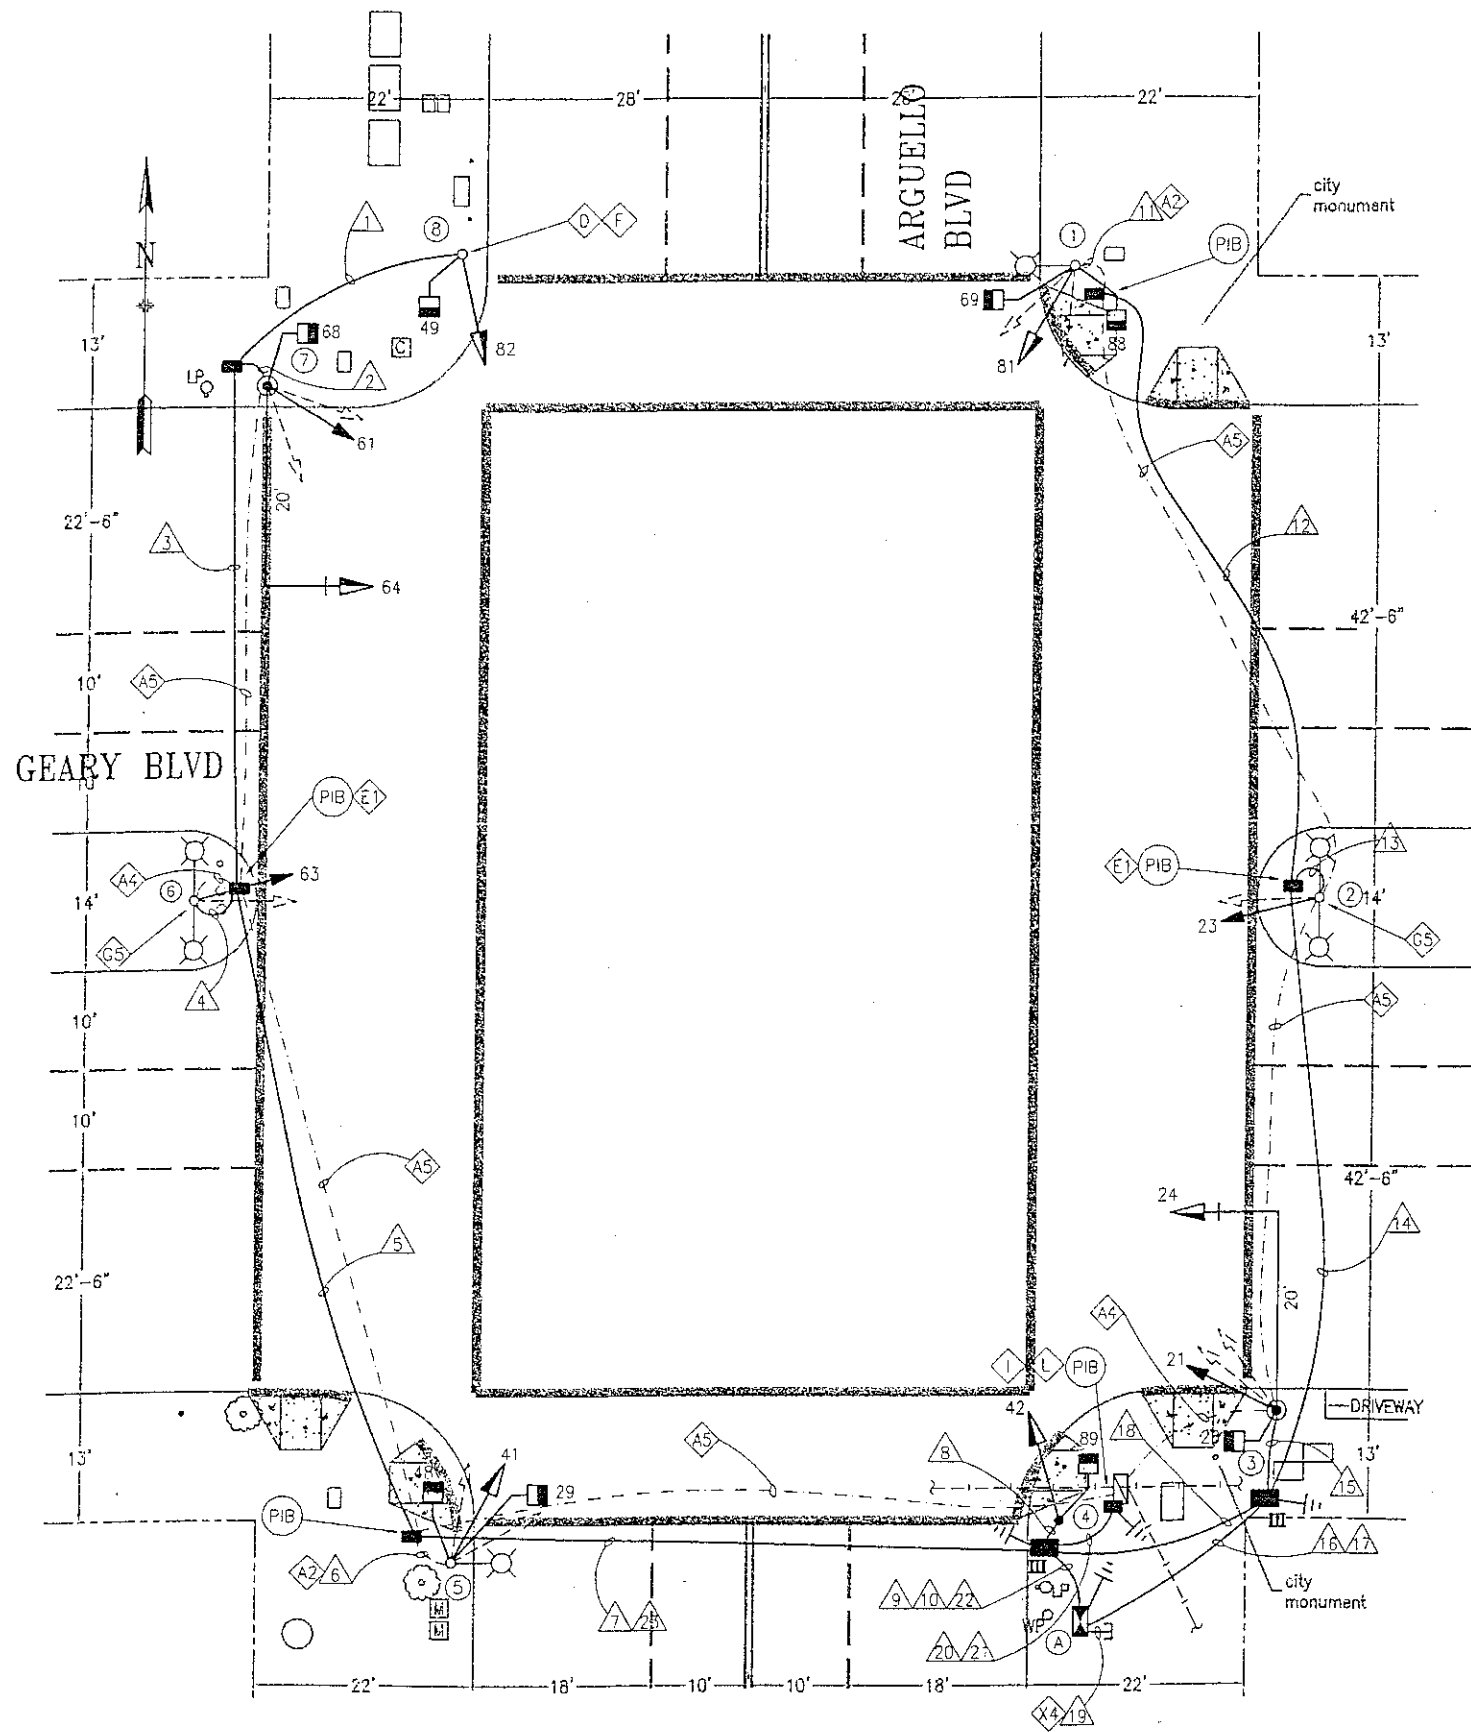

PHASE DIAGRAM:

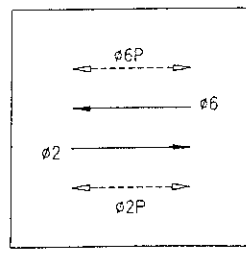

PHASES 2 & 6

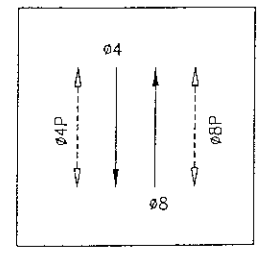

PHASES 4 & 8

PHASE SEQUENCE:

C	Y	R	GEARY BLVD
R	G	Y R	ARGUELLO BLVD
RH	WM	FRH RH	PEDS XING GEARY BLVD
WM	FRH	RH	PEDS XING ARGUELLO BLVD

SWITCHED OVER 4/8/04

DETAIL NOTES:

- A2 EX CONDUIT AND WIRING. R/C EX TS WIRING. SL WIRING TO REMAIN. F/I NEW WIRING AS NOTED.
- A4 R/C EX CONDUIT AND WIRING. REPAIR SIDEWALK TO MATCH EX.
- A5 EX CONDUIT AND WIRING. R/C EX WIRING. CUT CONDUIT FLUSH TO PULL BOX WALL OR 12" DEPTH. CAP END(S).
- D CHIP EX FOUNDATION CAREFULLY TO BRING CONDUIT ALONG SIDE THE BASE OF STANDARD AND REPAIR AFTER INSTALLATION.
- E1 R/C EX PULL BOX. R/S EX METAL COVER. REPAIR SIDEWALK TO MATCH EX.
- F VEHICLE AND PEDESTRIAN SIGNALS SHALL USE NEW EXTERNAL CONDUIT. SURFACE MOUNTED CONDUIT SHALL BE INSTALLED ON THE SIDE OPPOSITE THE ROADWAY OR INTERSECTION.
- GS CHIP EX FOUNDATION CAREFULLY TO BRING CONDUIT INTO BASE OF CONCRETE STANDARD AND REPAIR AFTER INSTALLATION. AVOID DAMAGE TO THE POLE REINFORCING STEEL.
- I EXTEND 12/C INTERCONNECT TO NEW IC LOCATION. SPLICE TO EX 12/C TO MAINTAIN INTERCONNECT SYSTEM.
- L F/I IN-LINE FUSE HOLDER W/ 40A FUSE FOR IC SERVICE. SPLICE NEW WIRES TO EX PG&E SERVICE TO SUPPORT NEW IC. F/I GROUND ROD.
- X4 STUB OUT AND CAP 3' FROM THE IC FOUNDATION.



NO	DATE	DESCRIPTION	BY	APP

TABLE OF REVISIONS
CHECK WITH TRACING TO SEE IF YOU HAVE LATEST REVISION

REFERENCE INFORMATION
& FILE NO. OF SURVEYS



BUREAU OF ENGINEERING
DEPARTMENT OF PUBLIC WORKS
CITY AND COUNTY OF SAN FRANCISCO

DESIGNED: DATE: 10/01
DSB/RO
DRAWN: DATE: 10/01
JE/VW
CHECKED: DATE: 11/01
SL/BW

APPROVED: 11/9/01
SECTION MANAGER
DATE: 11/9/01
DIVISION MANAGER
DATE: 11/9/01
CITY ENGINEER

SCALE:
1"=10'
SHEET OF SHEETS
25 OF 51


GEARY BOULEVARD
PAVEMENT RENOVATION
ARGUELLO BLVD & GEARY BLVD
TRAFFIC SIGNAL WORK

SPECIFICATION NO.
2019N
DRAWING NO.
E-5.0
FILE NO.
78.361
REV. NO.

FILE NAME: 2019N-E05.0.dwg
DATE: Nov 08 2001 11:42
ORIGIN: SECTION
SCALE FACTOR: 120
PLOT SCALE: 1"=1'
EXTERNAL REFERENCES: IS24-22.dwg
TOOLS USED: ROUNDVIEW, ROMANS, S.A., ROMANS SIX, ROMANT 14

[illegible]

 POLYVINYL CHLORIDE (PVC) CONDUIT SCHEDULE 80.

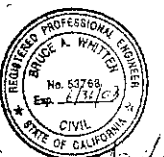[illegible]