


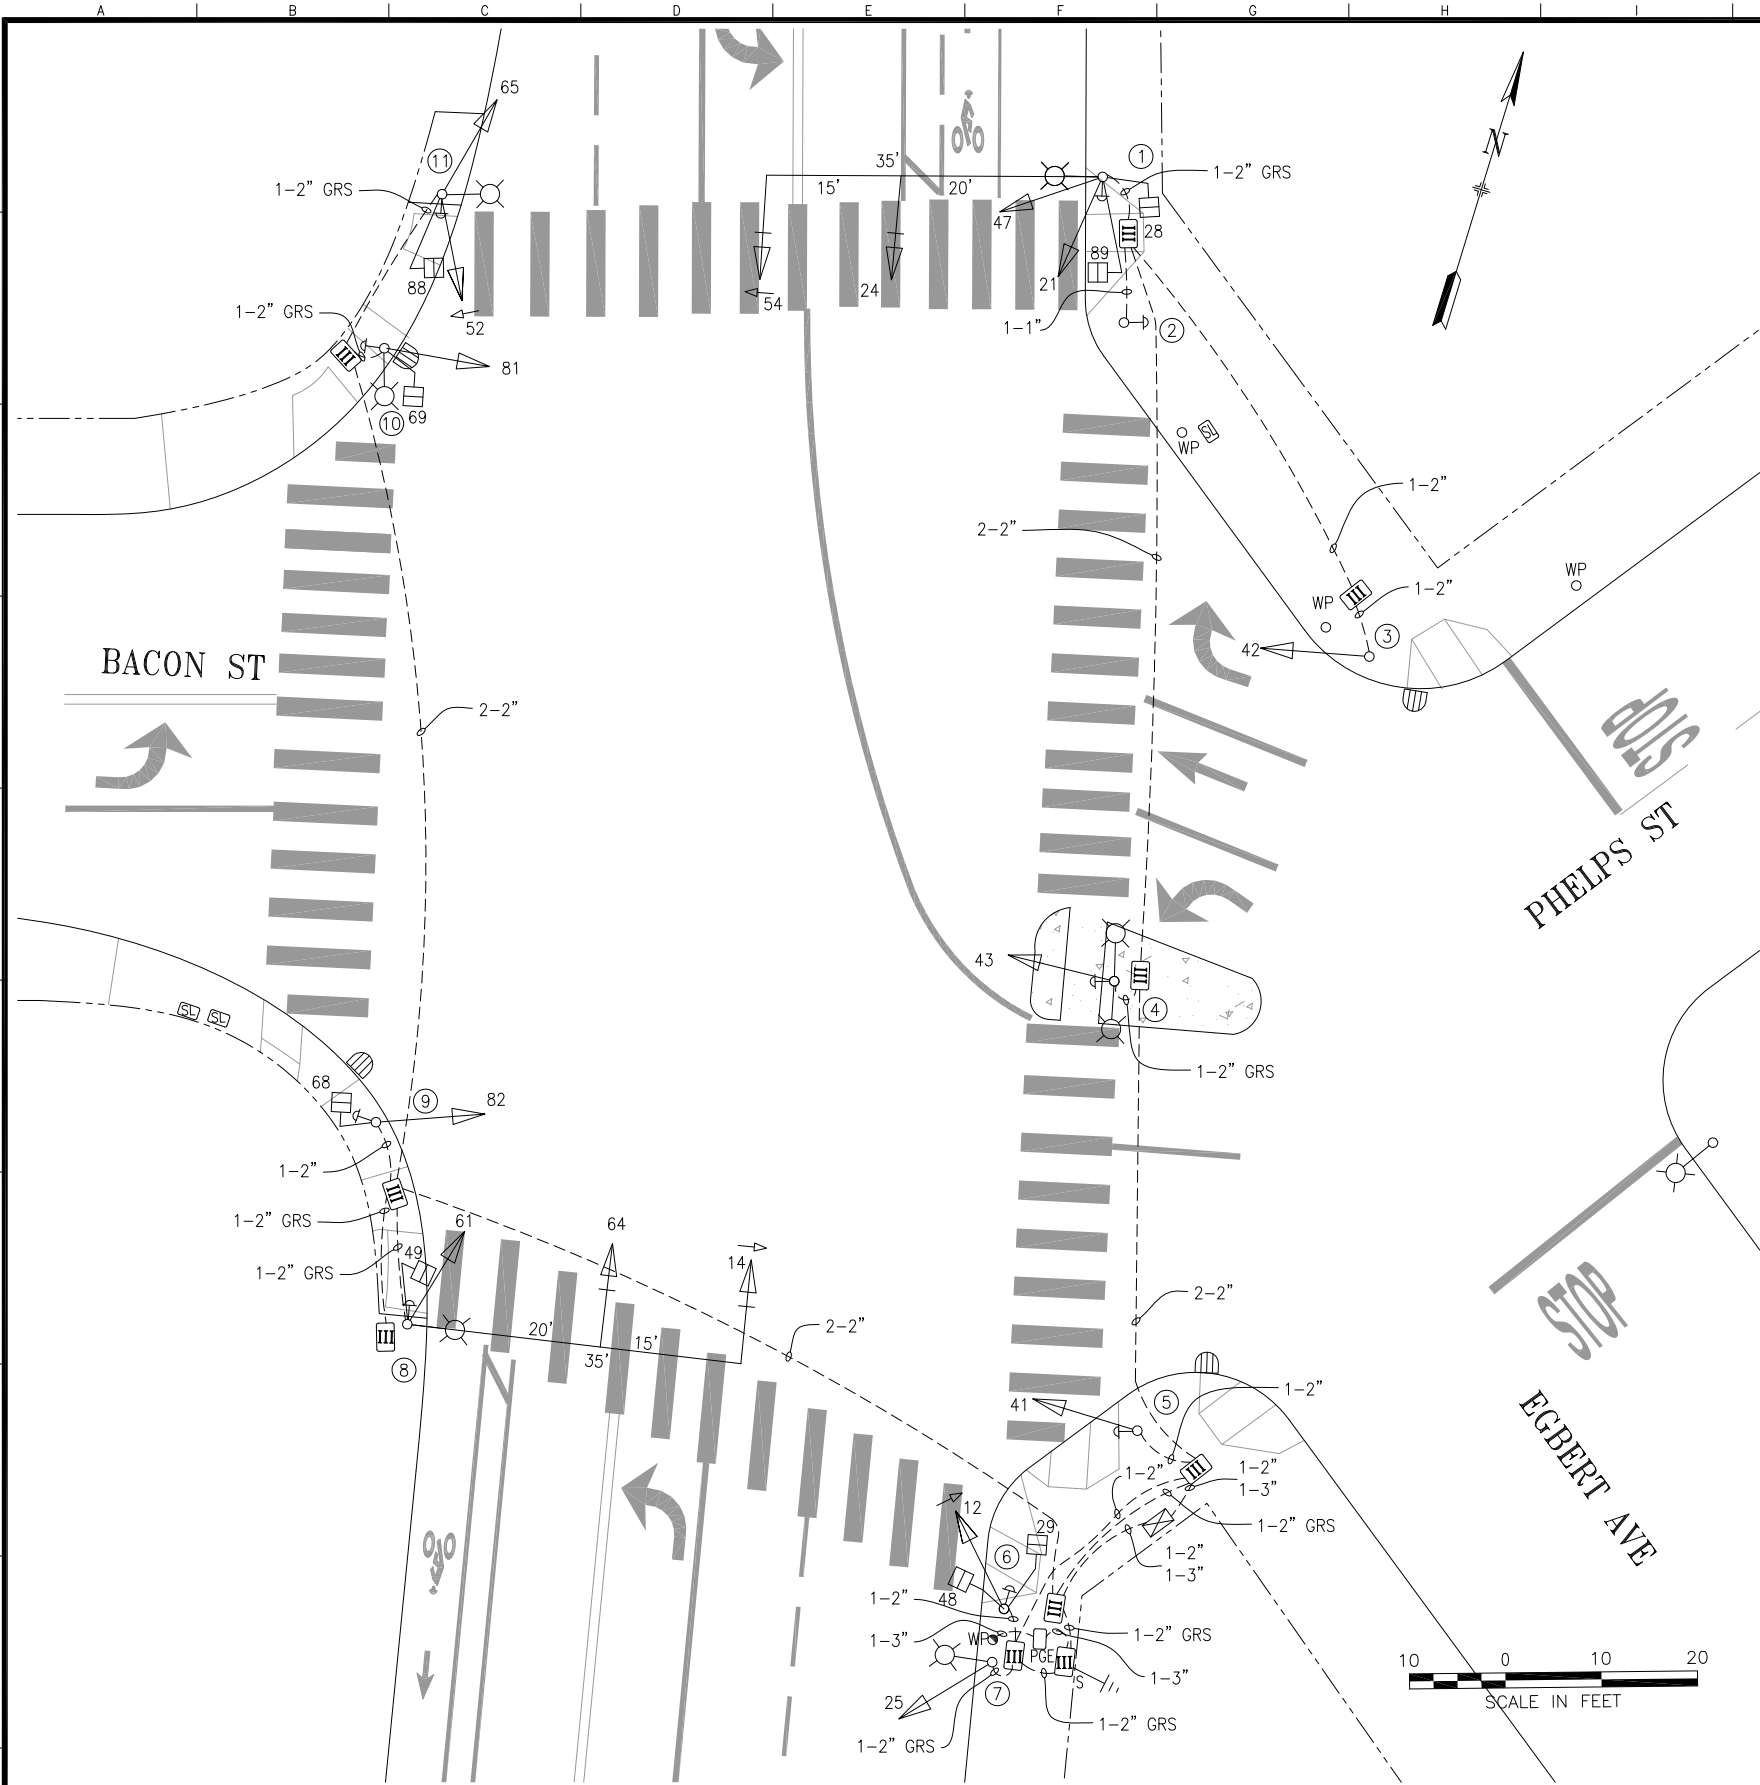

| POLE AND EQUIPMENT SCHEDULE |                                        |                            |                      |                                     |                       |                  |         |                   |                      |                             |                                                |
|-----------------------------|----------------------------------------|----------------------------|----------------------|-------------------------------------|-----------------------|------------------|---------|-------------------|----------------------|-----------------------------|------------------------------------------------|
| POLE No.                    | TYPE OF POLE                           | LUMINAIRE VOLTAGE/ WATTAGE | VEHICLE SIGNAL       |                                     |                       |                  |         | PEDESTRIAN SIGNAL |                      |                             | REMARKS                                        |
|                             |                                        |                            | No.                  | TYPE                                | MOUNTING              | VISORS           | LOUVERS | No.               | TYPE                 | MOUNTING                    |                                                |
| ①                           | 24-3-100 W/ 35' MA & 6' LA             | 150W HPS                   | 21<br>47<br>54<br>24 | 3S12"<br>3S12"<br>3S12" LA<br>3S12" | SV-2-TC<br>MAS<br>MAS | T<br>T<br>T<br>T |         | 28<br>89          | 1S-COUNT<br>1S-COUNT | SP-1 (22")<br>SP-1-SF (12") | APS-2W<br>BACKPLATE<br>BACKPLATE               |
| ②                           | PPBP                                   |                            |                      |                                     |                       |                  |         |                   |                      |                             | APS-2W                                         |
| ③                           | 1-A (10')                              |                            | 42                   | 3S12"                               | TV-1-T                | T                |         |                   |                      |                             |                                                |
| ④                           | CITY STANDARD STREETLIGHT W/ DUAL ARMS | 200W HPS                   | 43                   | 3S12"                               | SV-1-T                | T                |         |                   |                      |                             | APS-2W                                         |
| ⑤                           | 1-A (10')                              |                            | 41                   | 3S12"                               | TV-1-T                | T                |         |                   |                      |                             | APS-2W                                         |
| ⑥                           | 1-A (10')                              |                            | 12                   | 3S12" LA                            | TV-1-T                | T                |         | 29<br>48          | 1S-COUNT<br>1S-COUNT | SP-1 (22")<br>SP-1-SF (12") | APS-2W                                         |
| ⑦                           | CITY STANDARD STREETLIGHT              |                            | 25                   | 3S12"                               | SV-1-T                | T                |         |                   |                      |                             |                                                |
| ⑧                           | 24-3-100 W/ 35' MA & 6' LA             | 150W HPS                   | 61<br>64<br>14       | 3S12"<br>3S12"<br>3S12" LA          | SV-1-T<br>MAS<br>MAS  | T<br>T<br>T      |         | 49                | 1S-COUNT             | SP-1-SF (22")               | APS-2W<br>BACKPLATE<br>BACKPLATE               |
| ⑨                           | 1-A (15')                              |                            | 82                   | 3S12"                               | SV-1-T(24")           | T                |         | 68                | 1S-COUNT             | SP-1                        | APS-2W<br>MOUNT 82 ON WEST SIDE OF POLE        |
| ⑩                           | CITY STANDARD STREETLIGHT              | 150W HPS                   | 81                   | 3S12"                               | SV-1-T(24")           | T                |         | 69                | 1S-COUNT             | SP-1-SF (22")               | APS-2W<br>MOUNT 81 AT 10' ON WEST SIDE OF POLE |
| ⑪                           | CITY STANDARD STREETLIGHT              | 150W HPS                   | 52<br>65             | 3S12" LA<br>3S12"                   | SV-2-TA               | T<br>T           |         | 88                | 1S-COUNT             | SP-1-SF (22")               | APS-2W                                         |

|                                                       |          |                               |         |          |  |
|-------------------------------------------------------|----------|-------------------------------|---------|----------|--|
|                                                       |          |                               |         |          |  |
|                                                       |          |                               |         |          |  |
| 0                                                     | 03/28/17 | SIGNAL UPGRADED THROUGH 2595J | D.YEUNG | G.DELEON |  |
| NO.                                                   | DATE     | DESCRIPTION                   | BY      | APP.     |  |
| TABLE OF REVISIONS                                    |          |                               |         |          |  |
| CHECK WITH TRACING TO SEE IF YOU HAVE LATEST REVISION |          |                               |         |          |  |

|                                                |
|------------------------------------------------|
| REFERENCE INFORMATION<br>& FILE NO. OF SURVEYS |
|                                                |



SAN FRANCISCO MUNICIPAL TRANSPORTATION AGENCY  
CITY AND COUNTY OF SAN FRANCISCO

|          |           |
|----------|-----------|
| DRAWN:   | DATE:     |
| A.SCALES | 5/26/2017 |
| CHECKED: | DATE:     |
| G.DELEON | 6/2/2017  |

|  |
|--|
|  |
|  |

|                 |
|-----------------|
| SCALE:          |
| AS SHOWN        |
| SHEET OF SHEETS |
| 1 OF 1          |

|                                     |
|-------------------------------------|
| TRAFFIC SIGNAL INVENTORY DIAGRAM    |
| BACON STREET AND BAYSHORE BOULEVARD |

|          |
|----------|
| CNN NO.  |
| 33158000 |
| REV NO.  |
| 0        |