


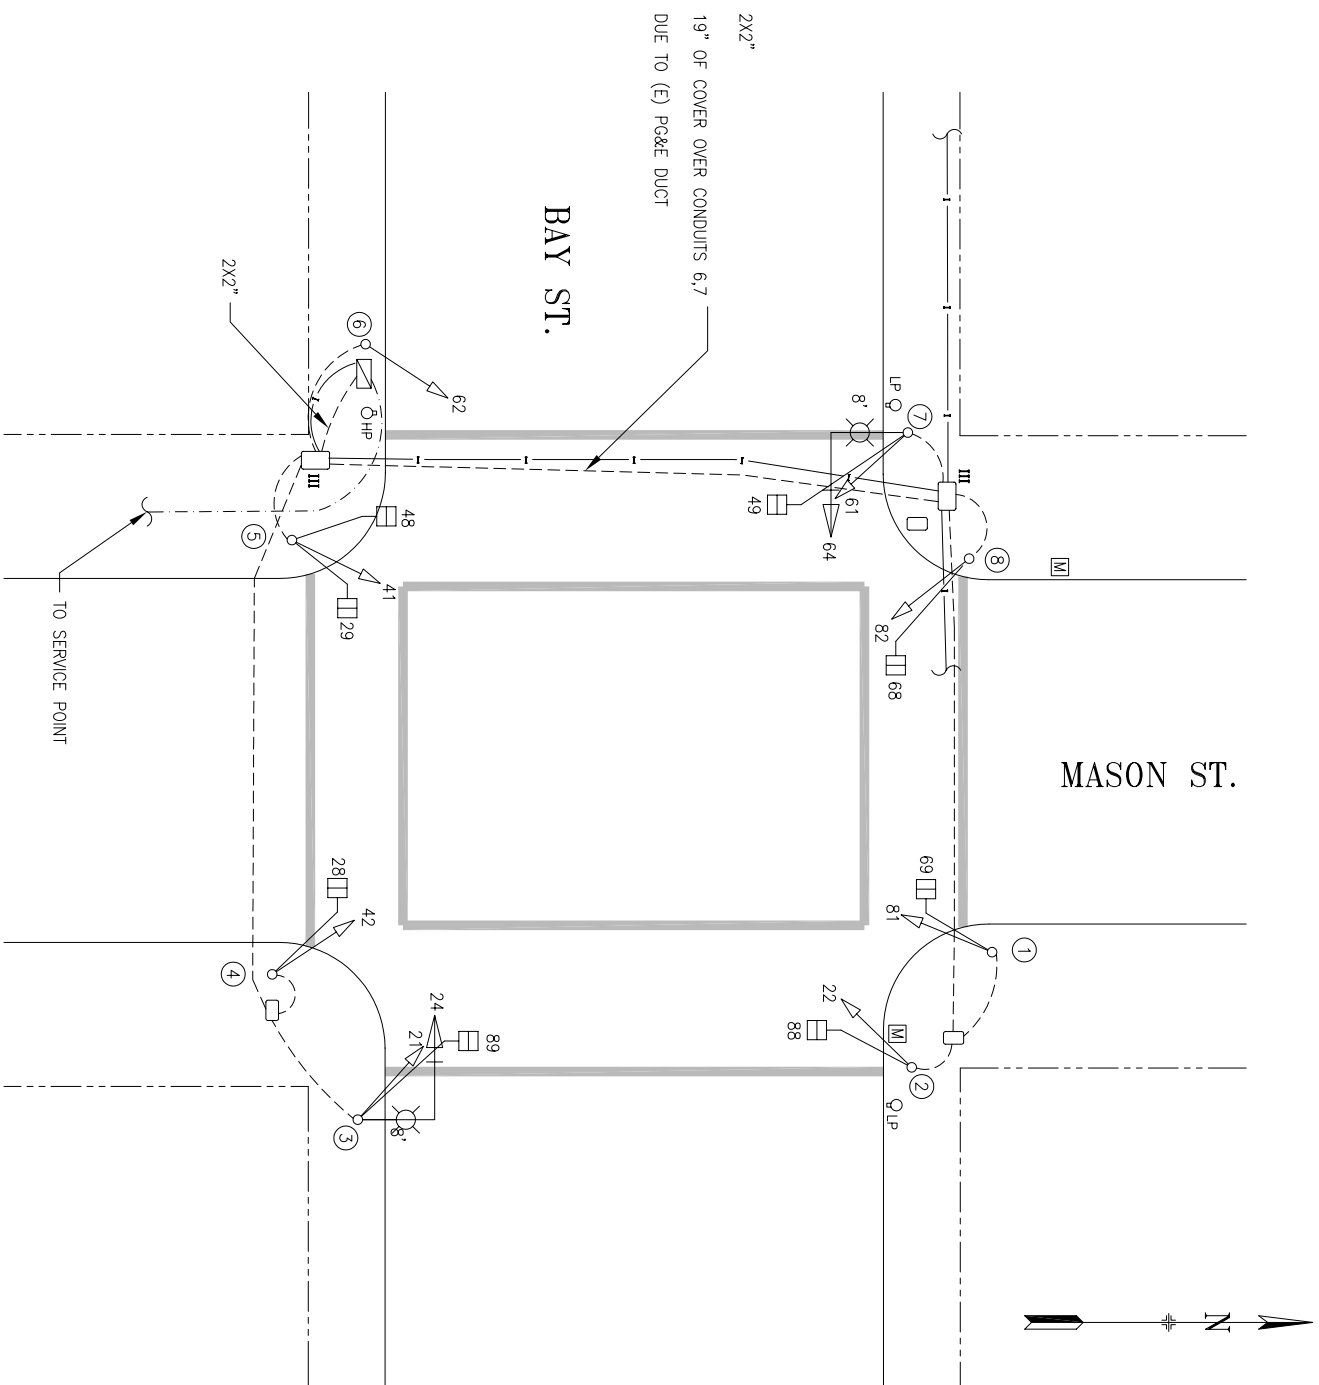

POLE AND EQUIPMENT SCHEDULE										
POLE No.	TYPE OF POLE	VEHICLE SIGNAL					PEDESTRIAN SIGNAL			REMARKS
		No.	TYPE	MOUNTING	VISORS	LOUVERS	No.	TYPE	MOUNTING	
①	1-A (10')	81	3S8"	TV-1	T		69	1S-IN	SP-1	
②	1-A (10')	22	3S8"	TV-1	T		88	1S-IN	SP-1	
③	17B-1-70 W/ 8' MAST ARM AND 6' LUMINAIRES ARM	24 21	3S12" 3S8"	MAS SV-1-T	T T		89	1S-IN	SP-1	BP
④	1-A (10')	42	3S8"	TV-1	T		28	1S-IN	SP-1	
⑤	1-A (10')	41	3S8"	TV-1	T		29 48	1S-IN 1S-IN	SP-2-T	
⑥	1-A (10')	62	3S8"	TV-1	T					
⑦	17B-1-70 W/ 8' MAST ARM AND 6' LUMINAIRES ARM	64 61	3S12" 3S8"	MAS SV-1-T	T T		49	1S-IN	SP-1	BP
⑧	1-A (10')	82	3S8"	TV-1	T		68	1S-IN	SP-1	

NOTE:

CABINET FOUNDATION TYPE: STD

[illegible]

**DEPARTMENT OF PARKING AND TRAFFIC
DIVISION OF TRAFFIC ENGINEERING
CITY AND COUNTY OF SAN FRANCISCO**

DRAWN:	DATE:	SCALE:	TRAFFIC SIGNAL INVENTORY DIAGRAM	CNN. NO.
DVC	8/29/01	1" = 20'		25473000
CHECKED:	DATE:	SHEET OF SHEETS		REV. NO.
		1 OF 1	BAY ST & MASON ST	