





POLE AND EQUIPMENT SCHEDULE											
POLE No.	TYPE OF POLE	LUMINAIRE VOLTAGE/ WATTAGE	VEHICLE SIGNAL					PEDESTRIAN SIGNAL			REMARKS
			No.	TYPE	MOUNTING	VISORS	LOUVERS	No.	TYPE	MOUNTING	
①	CITY STANDARD STREETLIGHT	120V/150W	61		SIDE-MOUNT						BACKPLATE PEDESTRIAN PUSH BUTTON
②	1-A (13')		62		TOP-MOUNT						BACKPLATE PEDESTRIAN PUSH BUTTON
③	1-A (13')		22		TOP-MOUNT						BACKPLATE PEDESTRIAN PUSH BUTTON
④	CITY STANDARD STREETLIGHT	120V/150W	21		SIDE-MOUNT						BACKPLATE PEDESTRIAN PUSH BUTTON

SHEET NOTES:

① JSF TECHNOLOGIES AB-9207 SOLAR SINGLE SIDED RECTANGULAR RAPID FLASH BEACON ASSEMBLY.

1	08/07/19	ADDED BACKPLATES PER SRC 2018-108	JH	GD	
0	11/12/14	ACTIVATED THRU 2246; CONVERTED FROM CONTRACT PLANS	JH	MV	
NO.	DATE	DESCRIPTION	BY	APP.	
TABLE OF REVISIONS					
CHECK WITH TRACING TO SEE IF YOU HAVE LATEST REVISION					

REFERENCE INFORMATION & FILE NO. OF SURVEYS



SAN FRANCISCO MUNICIPAL TRANSPORTATION AGENCY


CITY AND COUNTY OF SAN FRANCISCO

DRAWN:	DATE:
JH	08/15
CHECKED:	DATE:
MV	08/15

SCALE:
AS SHOWN
SHEET OF SHEETS
1 OF 1

TRAFFIC SIGNAL INVENTORY DIAGRAM
BEACHMONT DR AND SLOAT BLVD

CNN NO.
23146000
REV NO.
1

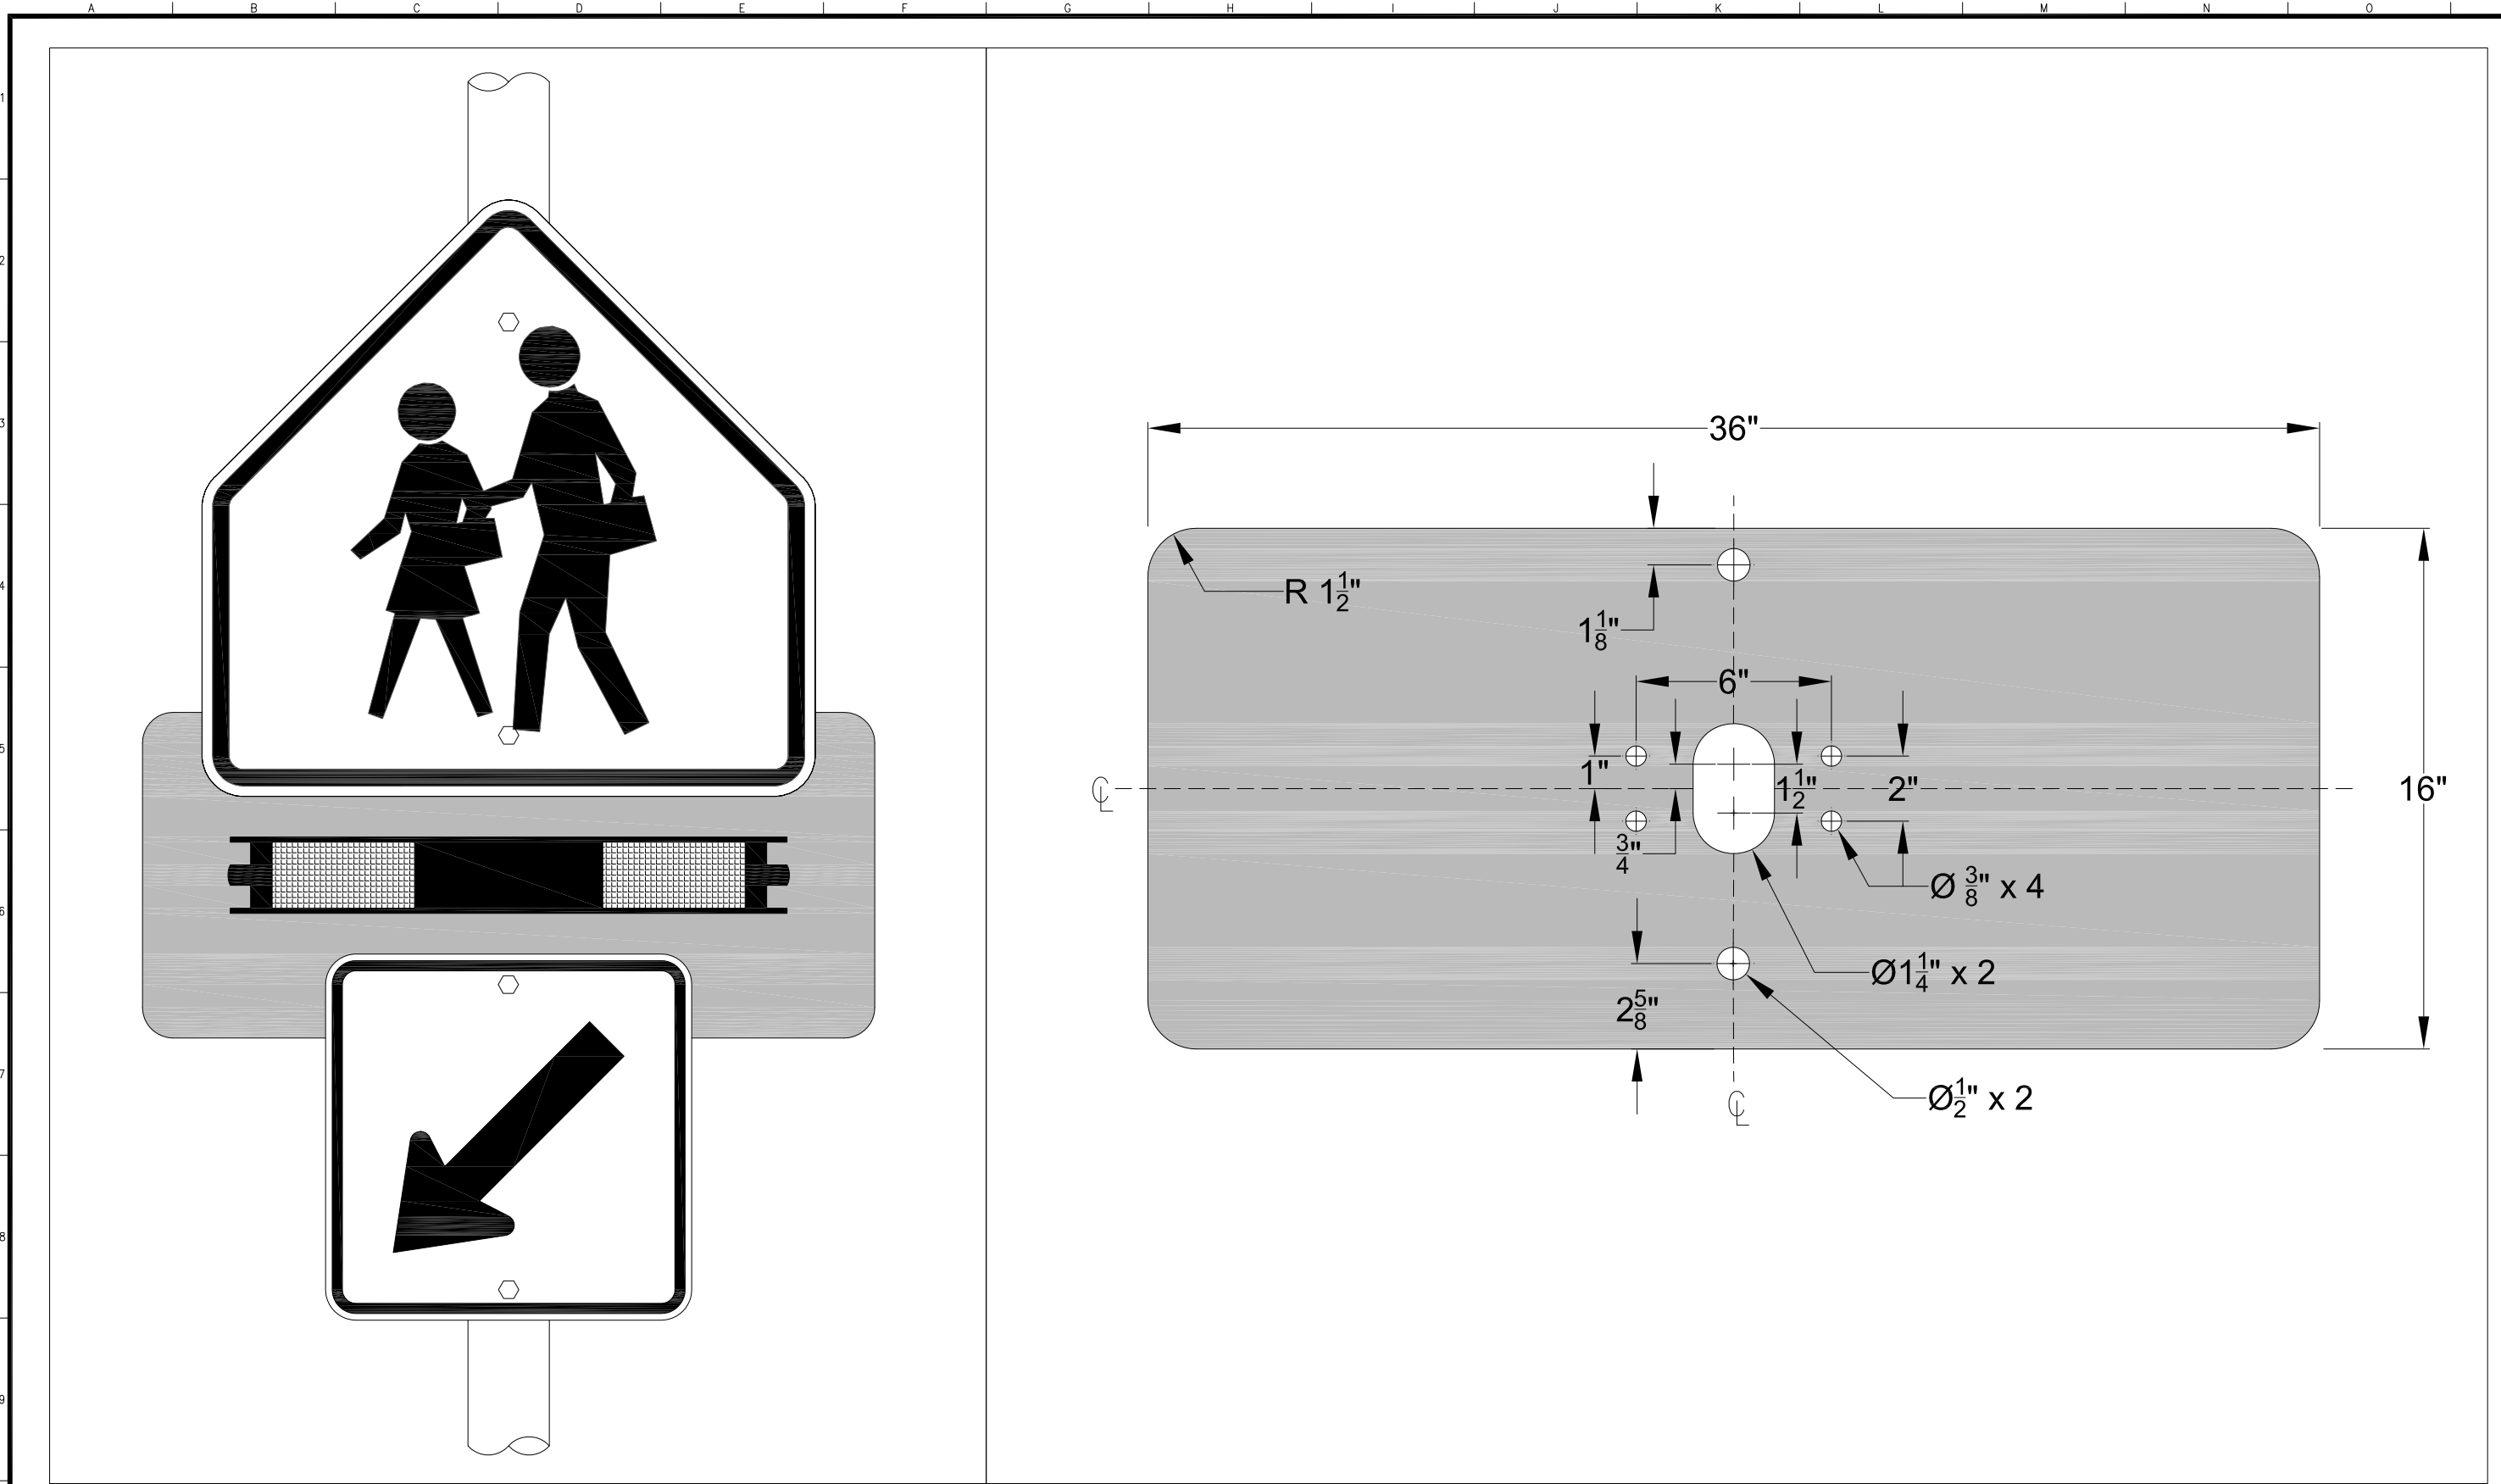

NO.	DATE	DESCRIPTION	BY	APP.	
TABLE OF REVISIONS					
CHECK WITH TRACING TO SEE IF YOU HAVE LATEST REVISION					

REFERENCE INFORMATION & FILE NO. OF SURVEYS



SAN FRANCISCO MUNICIPAL TRANSPORTATION AGENCY
TRANSPORTATION ENGINEERING
CITY AND COUNTY OF SAN FRANCISCO

DESIGNED:	DATE:
JH	1/2018
DRAWN:	DATE:
JH	1/2018
CHECKED:	DATE:

APPROVED
SECTION ENGINEER
CITY TRAFFIC ENGINEER

SCALE:
SHEET OF SHEETS
1 OF 1

RECTANGULAR RAPID FLASHING BEACON BACK PLATE

SPECIFICATION NO.
DRAWING NO.
FILE NO.
REV. NO.
0