


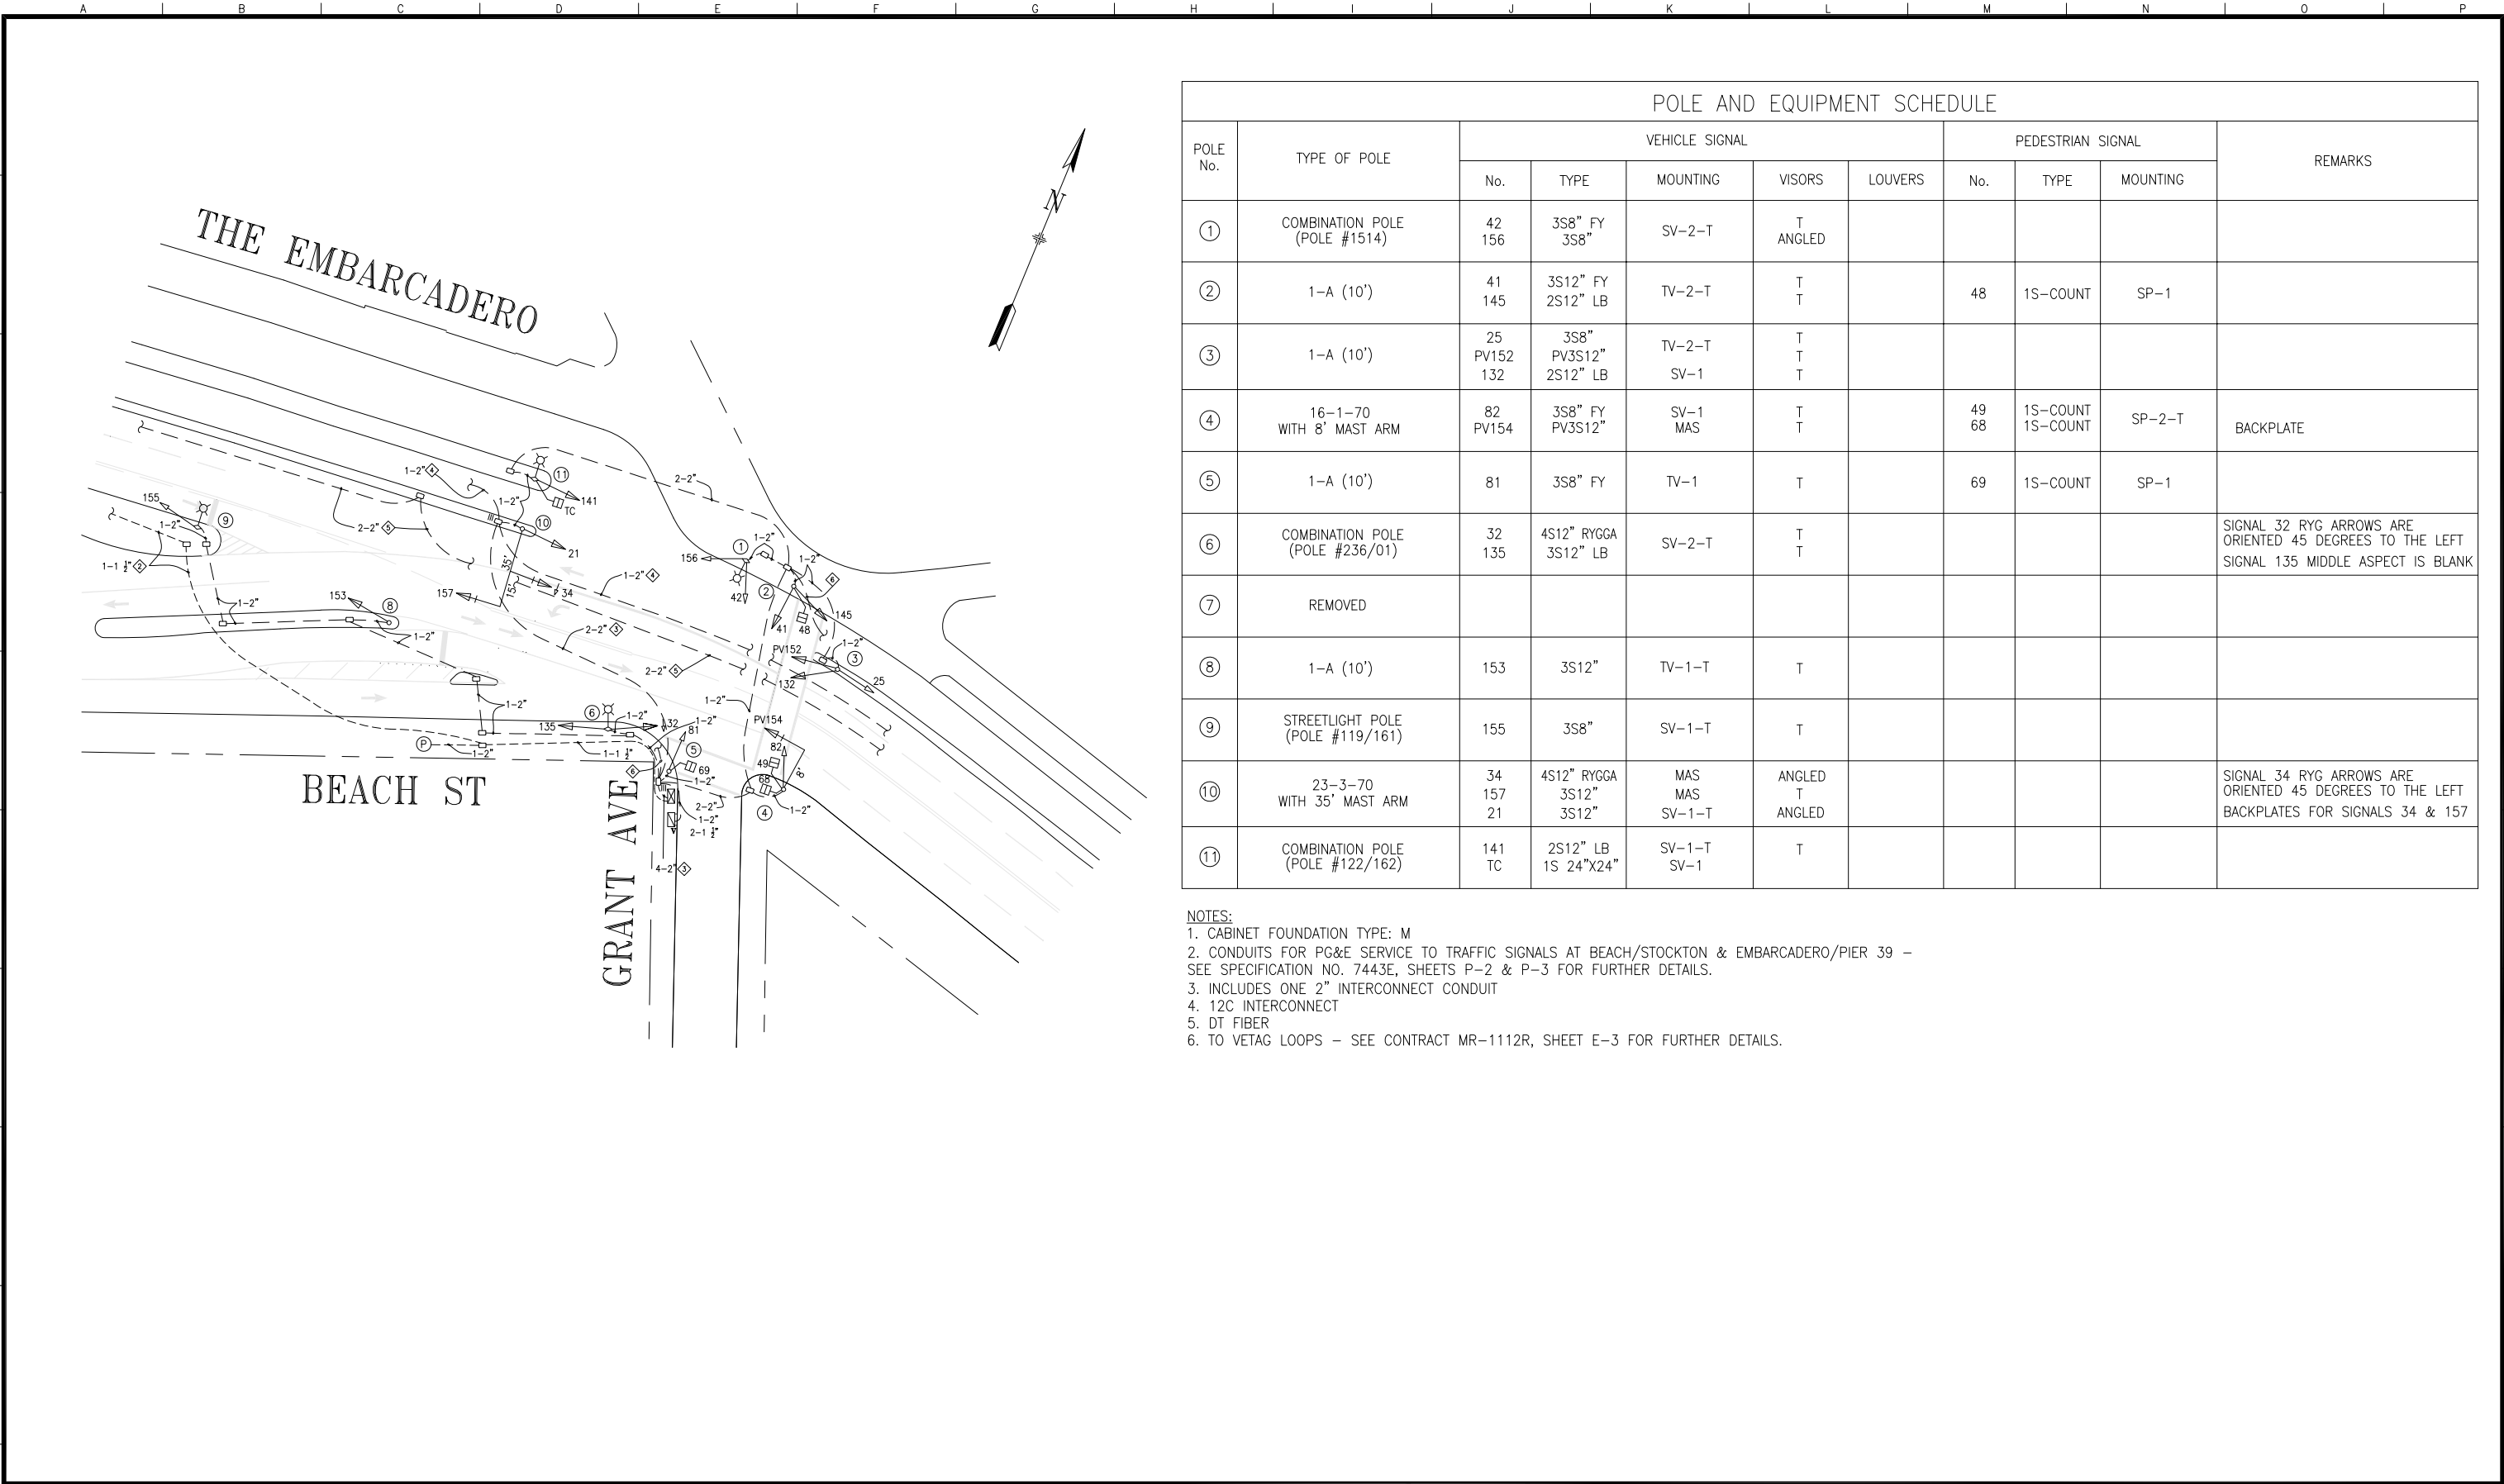

NOTES:
1. CABINET FOUNDATION TYPE: M
2. CONDUITS FOR PG&E SERVICE TO TRAFFIC SIGNALS AT BEACH/STOCKTON & EMBARCADERO/PIER 39 - SEE SPECIFICATION NO. 7443E, SHEETS P-2 & P-3 FOR FURTHER DETAILS.
3. INCLUDES ONE 2" INTERCONNECT CONDUIT
4. 12C INTERCONNECT
5. DT FIBER
6. TO VETAG LOOPS - SEE CONTRACT MR-1112R, SHEET E-3 FOR FURTHER DETAILS.