


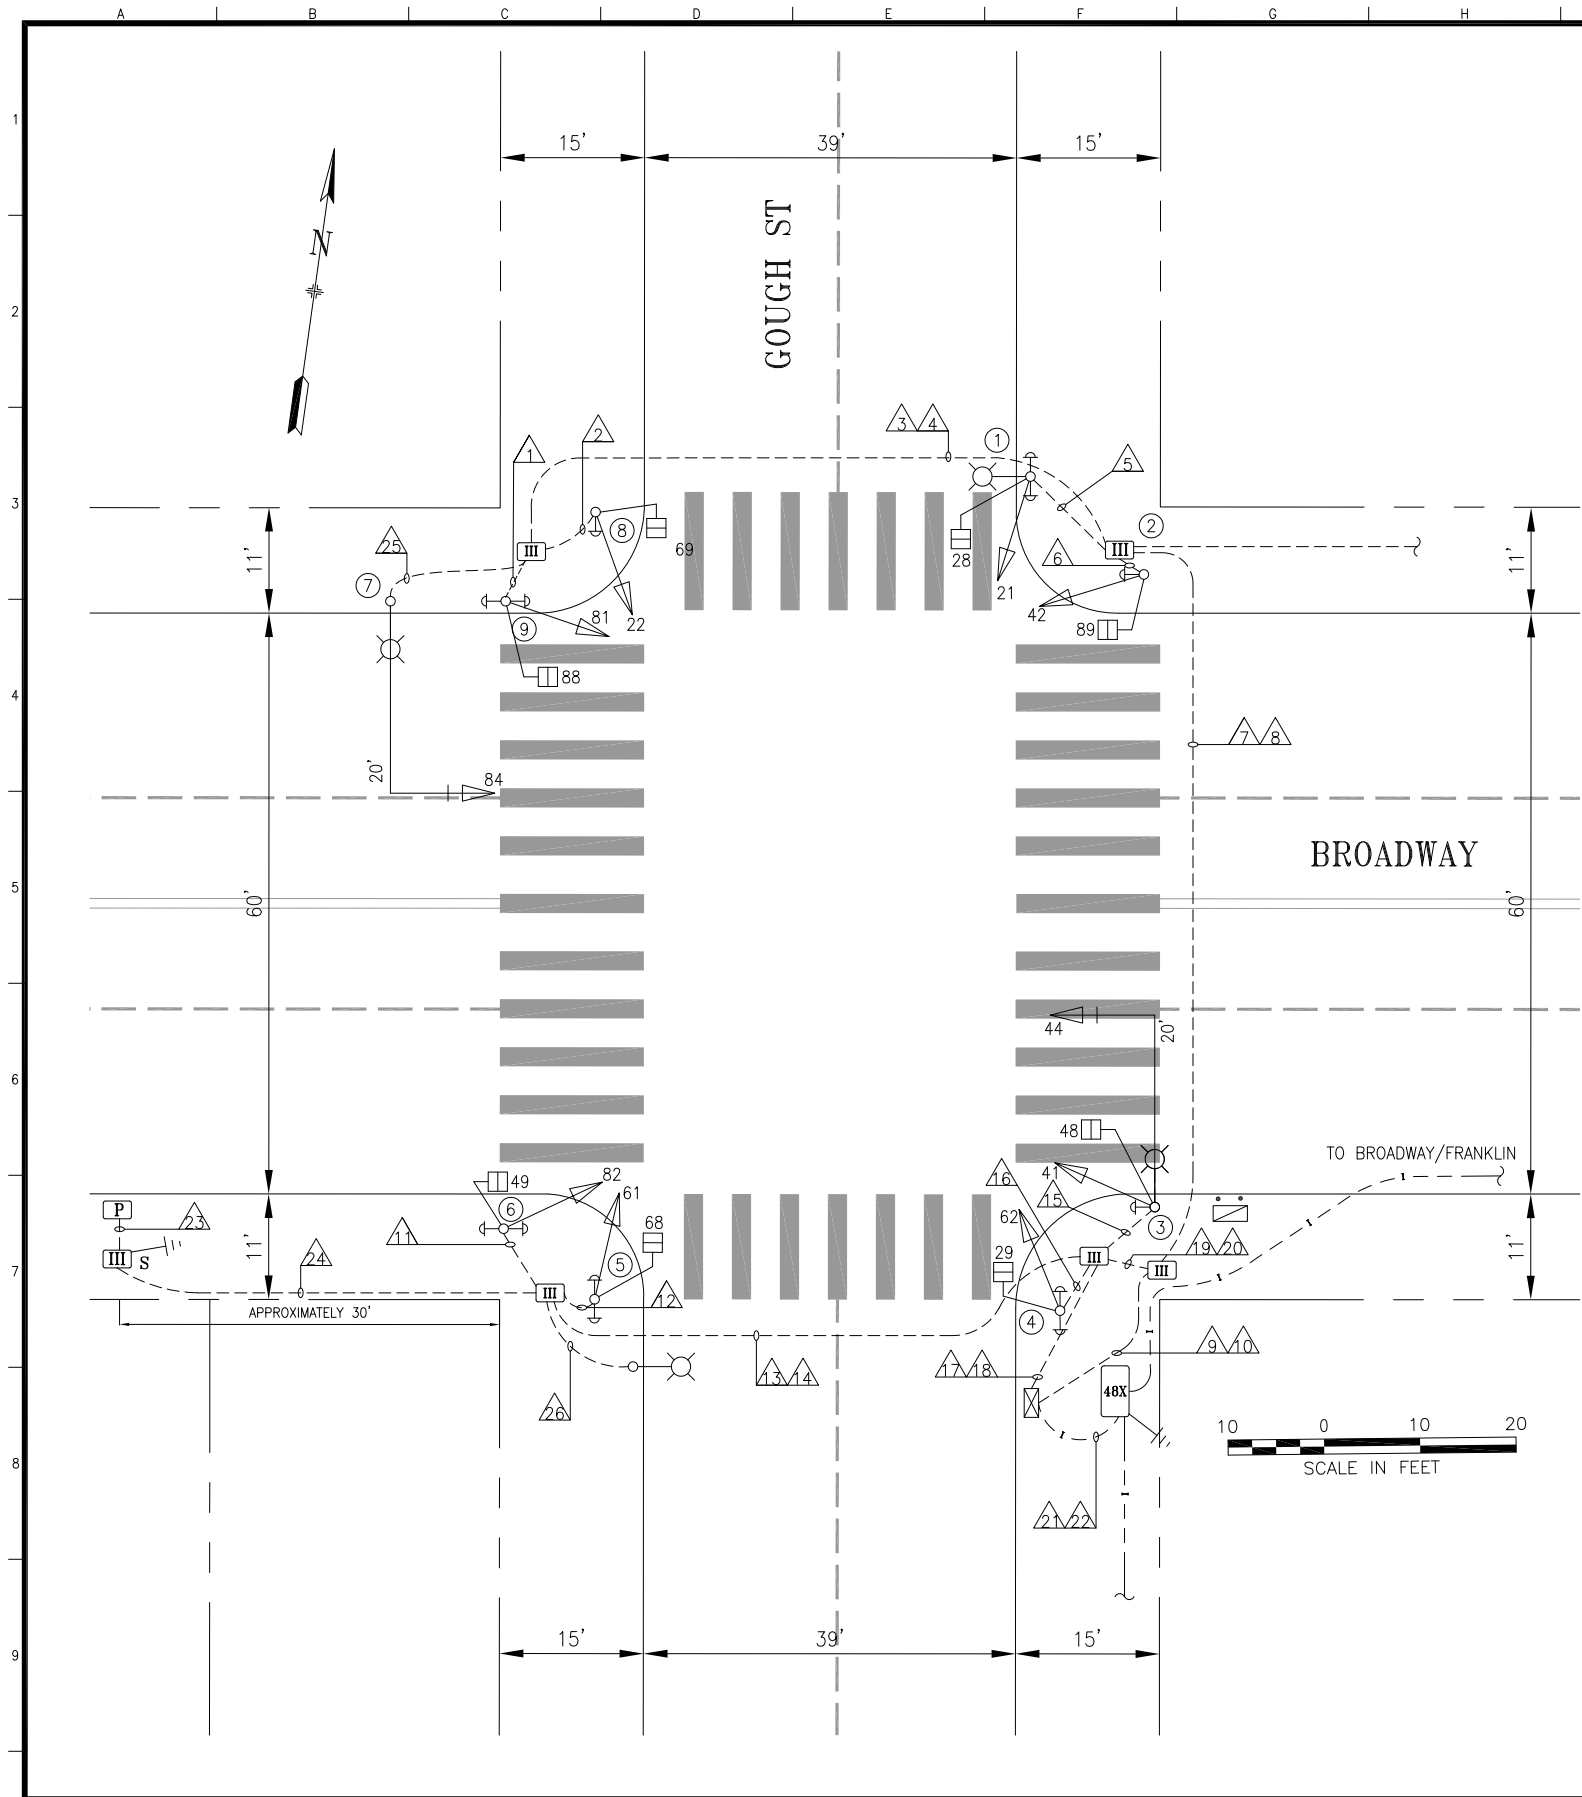

POLE AND EQUIPMENT SCHEDULE											
POLE No.	TYPE OF POLE	LUMINAIRE VOLTAGE/ WATTAGE	VEHICLE SIGNAL					PEDESTRIAN SIGNAL			REMARKS
			No.	TYPE	MOUNTING	VISORS	LOUVERS/BP	No.	TYPE	MOUNTING	
①	MARBELITE STREET LIGHT	LED	21	3S12"	SV-1-T	T		28	1S-COUNT	SP-1	APS-2W x 2
②	1-A (10')		42	3S12"	TV-1-T	T		89	1S-COUNT	SP-1	APS-2W
③	17-2-100 W/ 20' MAST ARM AND 6' LUMINAIRE ARM	108W LED	41 44	3S12" 3S12"	SV-1-T MAS	T T	BP	48	1S-COUNT	SP-1	APS-2W
④	1-A (13')		62	3S12"	TV-1-T	T		29	1S-COUNT	SP-1	APS-2W x 2
⑤	1-A (13')		61	3S12"	TV-1-T	T		68	1S-COUNT	SP-1	APS-2W x 2
⑥	1-A (10')		82	3S12"	TV-1-T	T		49	1S-COUNT	SP-1	APS-2W x 2
⑦	17-2-100 W/ 20' MAST ARM AND 6' LUMINAIRE ARM	108W LED	84	3S12"	MAS	T	BP				
⑧	1-A (10')		22	3S12"	TV-1-T	T		69	1S-COUNT	SP-1	APS-2W
⑨	1-A (10')		81	3S12"	TV-1-T	T		88	1S-COUNT	SP-1	APS-2W x 2

SHEET NOTES

TABLE OF REVISIONS			
NO.	DATE	DESCRIPTION	BY APP.
1	08/07/20	INSTALL APS-2W PER SRC 2020-062 AND VIA 3003J UPGRADE.	C SKERRIT G DELEON
0	07/18/19	SIGNAL UPGRADE BY 3003J, CONVERTED FROM CONTRACT PLAN	C SKERRIT G DELEON

REFERENCE INFORMATION & FILE NO. OF SURVEYS



SAN FRANCISCO MUNICIPAL TRANSPORTATION AGENCY
CITY AND COUNTY OF SAN FRANCISCO

DRAWN: C SKERRIT	DATE: 12/2019
CHECKED: G DELEON	DATE: 12/2019

SCALE:
AS SHOWN
SHEET OF SHEETS
1 OF 2

TRAFFIC SIGNAL INVENTORY DIAGRAM
BROADWAY AND GOUGH STREET

CNN NO.
26568000
REV NO.
1

CONDUIT AND WIRING SCHEDULE																																			
CONDUIT RUN NUMBER	1	2	3	4	5	6	7	8	9	10	11	12	13	14	15	16	17	18	19	20	21	22	23	24	25	26									
CONDUIT SIZE (INCH)	2	2	2	2	2	2	2	2	3	2	2	2	2	2	2	2	3	2	2	2	2	2	3	2	2	2									
NOTES					GRS					SP					GRS					SP		SP		GRS	GRS	GRS									
VEHICLE SIGNAL 81	3		3				3		3																										
VEHICLE SIGNAL 84			3				3		3																3										
PED SIGNAL 88	2		2				2		2																										
APS PPB & PPB FOR XING BROADWAY ON POLE 9	2		2				2		2																										
VEHICLE SIGNAL 22		3	3				3		3																										
PED SIGNAL 69		2	2				2		2																										
APS PPB FOR XING GOUGH ON POLE 8		2	2				2		2																										
VEHICLE SIGNAL 21					3		3		3																										
PED SIGNAL 28					2		2		2																										
APS PPB & PPB FOR XING GOUGH ON POLE 1					2		2		2																										
VEHICLE SIGNAL 42						3	3		3																										
PED SIGNAL 89						2	2		2																										
APS PPB FOR XING BROADWAY ON POLE 2						2	2		2																										
VEHICLE SIGNAL 82											3		3				3																		
PED SIGNAL 49											2		2				2																		
APS PPB & PPB FOR XING BROADWAY ON POLE 6											2		2				2																		
VEHICLE SIGNAL 61												3	3				3																		
PED SIGNAL 68												2	2				2																		
APS PPB & PPB FOR XING GOUGH ON POLE 5												2	2				2																		
VEHICLE SIGNAL 41															3		3																		
VEHICLE SIGNAL 44															3		3																		
PED SIGNAL 48															2		2																		
APS PPB & PPB FOR XING BROADWAY ON POLE 3															2		2																		
VEHICLE SIGNAL 62																3	3																		
PED SIGNAL 29																2	2																		
APS PPB & PPB FOR XING GOUGH ON POLE 4																2	2																		
#14 NEUTRAL	2	2			2	2					2	2			3	2										1									
#14 SPARE			3				3		3				3			3																			
TOTAL #14 WIRES	9	9	20		9	9	34		34		9	9	17		13	9	34								4										
#10 WIRES NEUTRAL			1				2		2				1			2																			
#10 WIRES STREET LIGHT															2										2										
#8 WIRES STREET LIGHT				2				2						2				2						2											
#8 WIRES (120 V SERVICE)													2					2						2											
#8 WIRES (120/240 V SERVICE)																							3												
#6 BSCW																																			
INTERCONNECT 12C CABLE																																			

SHEET NOTES

SHEET NOTES