


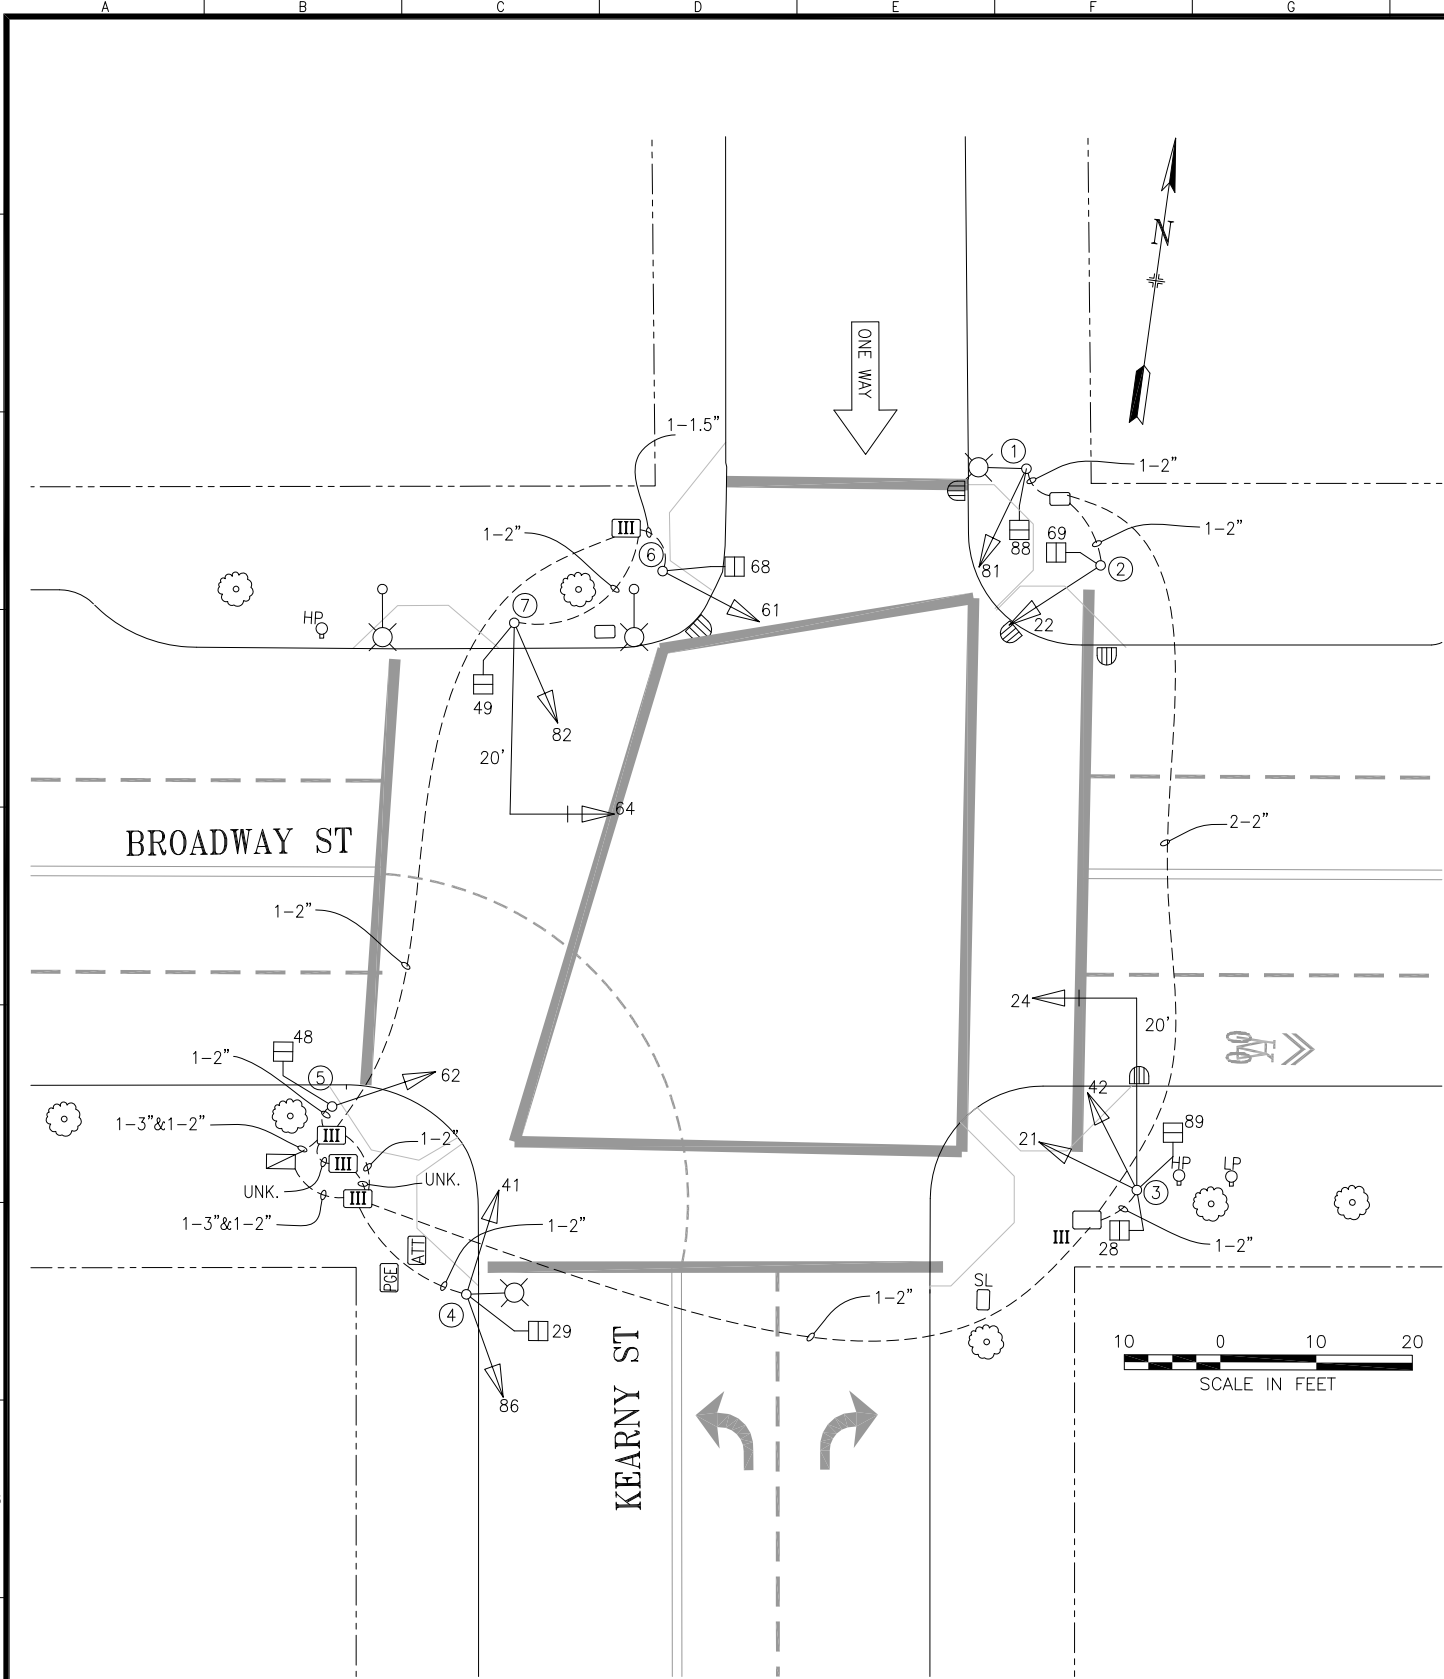

POLE AND EQUIPMENT SCHEDULE											
POLE No.	TYPE OF POLE	LUMINAIRE VOLTAGE/ WATTAGE	VEHICLE SIGNAL					PEDESTRIAN SIGNAL			REMARKS
			No.	TYPE	MOUNTING	VISORS	LOUVERS	No.	TYPE	MOUNTING	
①	CITY STANDARD STREETLIGHT	200W	81	3S12"	SV-1-T	T		88	1S-COUNT	SP-1	
②	1-A (10')		22	3S12"	TV-1-T	T		69	1S-COUNT	SP-1	
③	16-2-100 WITH 20' MAST ARM		21 42 24	3S12" 3S12" 3S12"	SV-2-TC MAS	T T T		28 89	1S-COUNT 1S-COUNT	SP-2-T	BACKPLATE
④	CITY STANDARD STREETLIGHT	200W	41 86	3S12" 3S12"	SV-2-TA	T T		29	1S-COUNT	SP-1	
⑤	1-A (10')		62	3S12"	TV-1-T	T		48	1S-COUNT	SP-1	
⑥	1-A (10')		61	3S12"	TV-1-T	T		68	1S-COUNT	SP-1	MOUNT 61 AT 45° TOWARDS CURB
⑦	16-2-100 WITH 20' MAST ARM		82 64	3S12" 3S12"	SV-1-T (18") MAS	T T		49	1S-COUNT	SP-1	MOUNT 82 ON NORTH SIDE OF POLE BACKPLATE

