


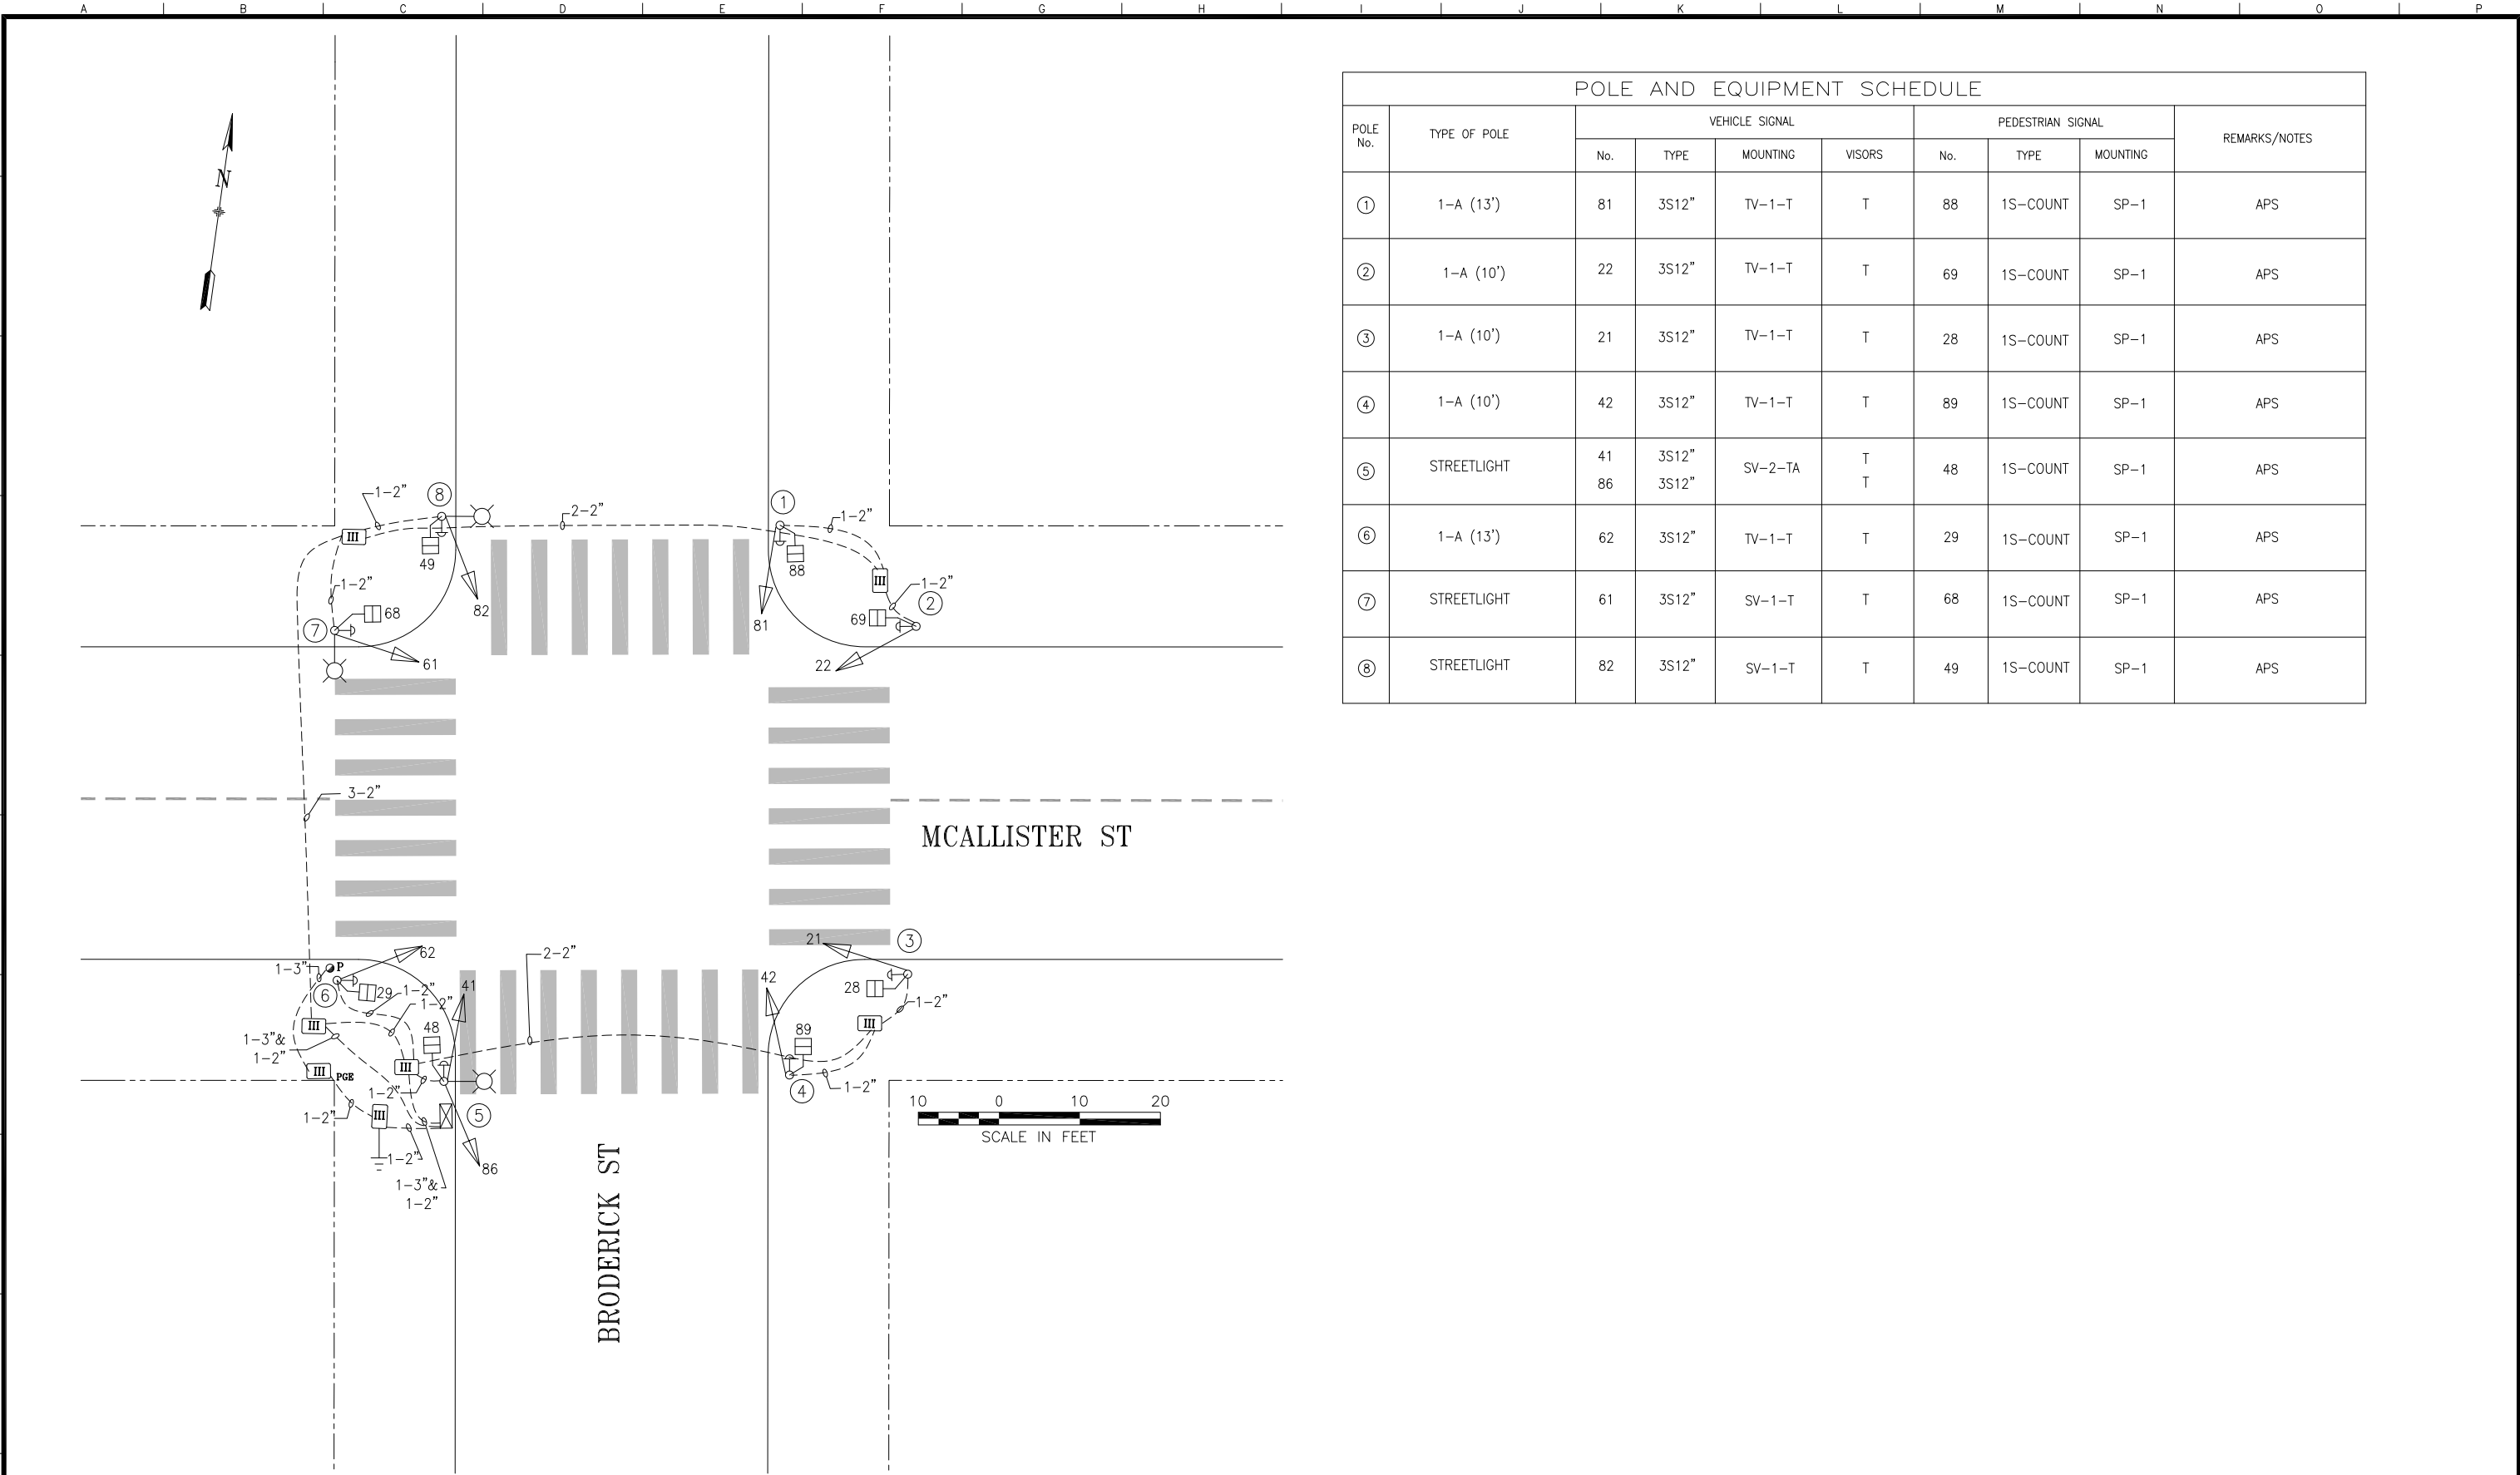

POLE AND EQUIPMENT SCHEDULE									
POLE No.	TYPE OF POLE	VEHICLE SIGNAL				PEDESTRIAN SIGNAL			REMARKS/NOTES
		No.	TYPE	MOUNTING	VISORS	No.	TYPE	MOUNTING	
①	1-A (13')	81	3S12"	TV-1-T	T	88	1S-COUNT	SP-1	APS
②	1-A (10')	22	3S12"	TV-1-T	T	69	1S-COUNT	SP-1	APS
③	1-A (10')	21	3S12"	TV-1-T	T	28	1S-COUNT	SP-1	APS
④	1-A (10')	42	3S12"	TV-1-T	T	89	1S-COUNT	SP-1	APS
⑤	STREETLIGHT	41	3S12"	SV-2-TA	T	48	1S-COUNT	SP-1	APS
		86	3S12"		T				
⑥	1-A (13')	62	3S12"	TV-1-T	T	29	1S-COUNT	SP-1	APS
⑦	STREETLIGHT	61	3S12"	SV-1-T	T	68	1S-COUNT	SP-1	APS
⑧	STREETLIGHT	82	3S12"	SV-1-T	T	49	1S-COUNT	SP-1	APS