



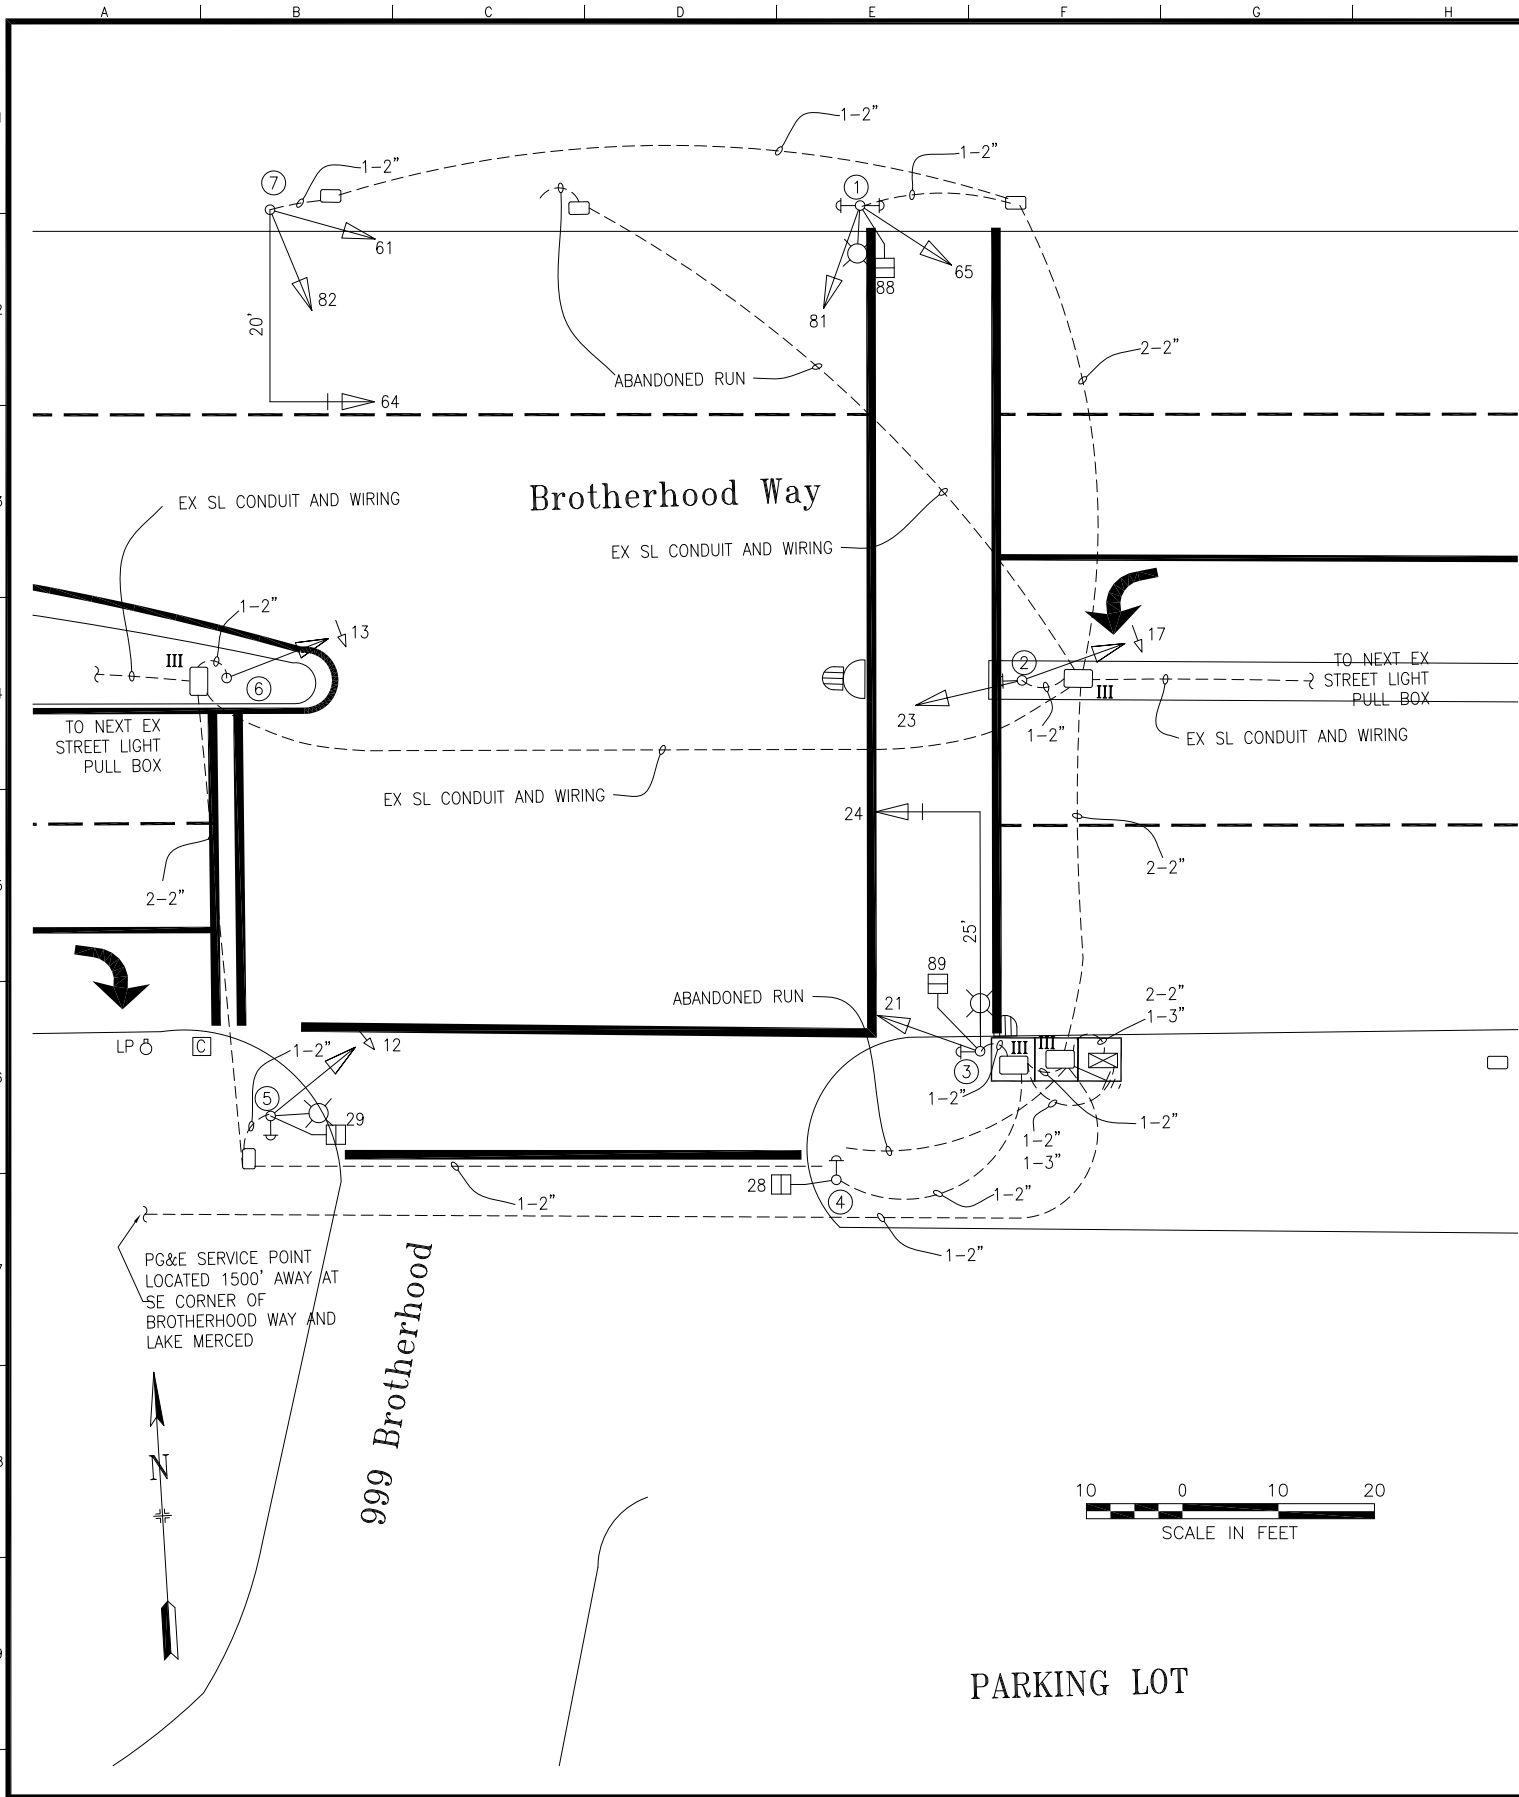

POLE AND EQUIPMENT SCHEDULE											
POLE No.	TYPE OF POLE	LUMINAIRE VOLTAGE/ WATTAGE	VEHICLE SIGNAL					PEDESTRIAN SIGNAL			REMARKS
			No.	TYPE	MOUNTING	VISORS	LOUVERS	No.	TYPE	MOUNTING	
①	MARBELITE CITY STANDARD STREET LIGHT	120-240 V/ 150 W	65 81	3S12" 3S12"	SV-2-TA	T T		88	1S-COUNT	SP-1	TWO PPB
②	1-A (10')		17 23	3S12"LA 3S12"	SV-1(MOUNT @4') TV-1-T	T T					PPB
③	19-1-100 WITH 25' MAST ARM AND 6' LUMINAIRE	120-240 V/ 150 W	24 21	3S12" 3S12"	MAS SV-1-T	T T		89	1S-COUNT	SP-1-SF (12")	BACKPLATE PPB
④	1-A (7')							28	1S-COUNT	TP-1	PPB
⑤	MARBELITE CITY STANDARD STREET LIGHT	120-240 V/ 150 W	12	3S12"LA	SV-1-T	T		29	1S-COUNT	SP-1	PPB
⑥	1-A (10')		13	3S12"LA	TV-1-T	T					
⑦	16-3-100 WITH 20' MAST ARM		64 61 82	3S12" 3S12" 3S12"	MAS SV-2-TA	T T T					BACKPLATE

PHASE DIAGRAM

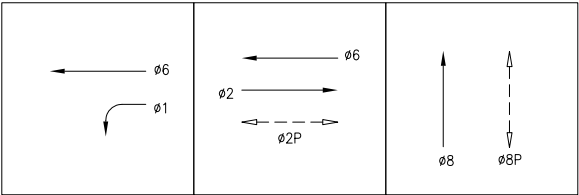

PHASE SEQUENCE

G		Y	R		BROTHERHOOD WAY (WB THRU) - Ø6	
ØG	ØY		ØR		BROTHERHOOD WAY (WB LT) - Ø1	
R	G	Y	R		BROTHERHOOD WAY (EB THRU) - Ø2	
R		G	Y	R	999 BROTHERHOOD PARKING LOT EXIT (NB) - Ø8	
RH	WM	FRH			PED XING 999 BROTHERHOOD PARKING LOT EXIT (S/S) - Ø2P	
RH		WM	FRH	RH	PED XING BROTHERHOOD (E/S) - Ø8P	

--	--	