


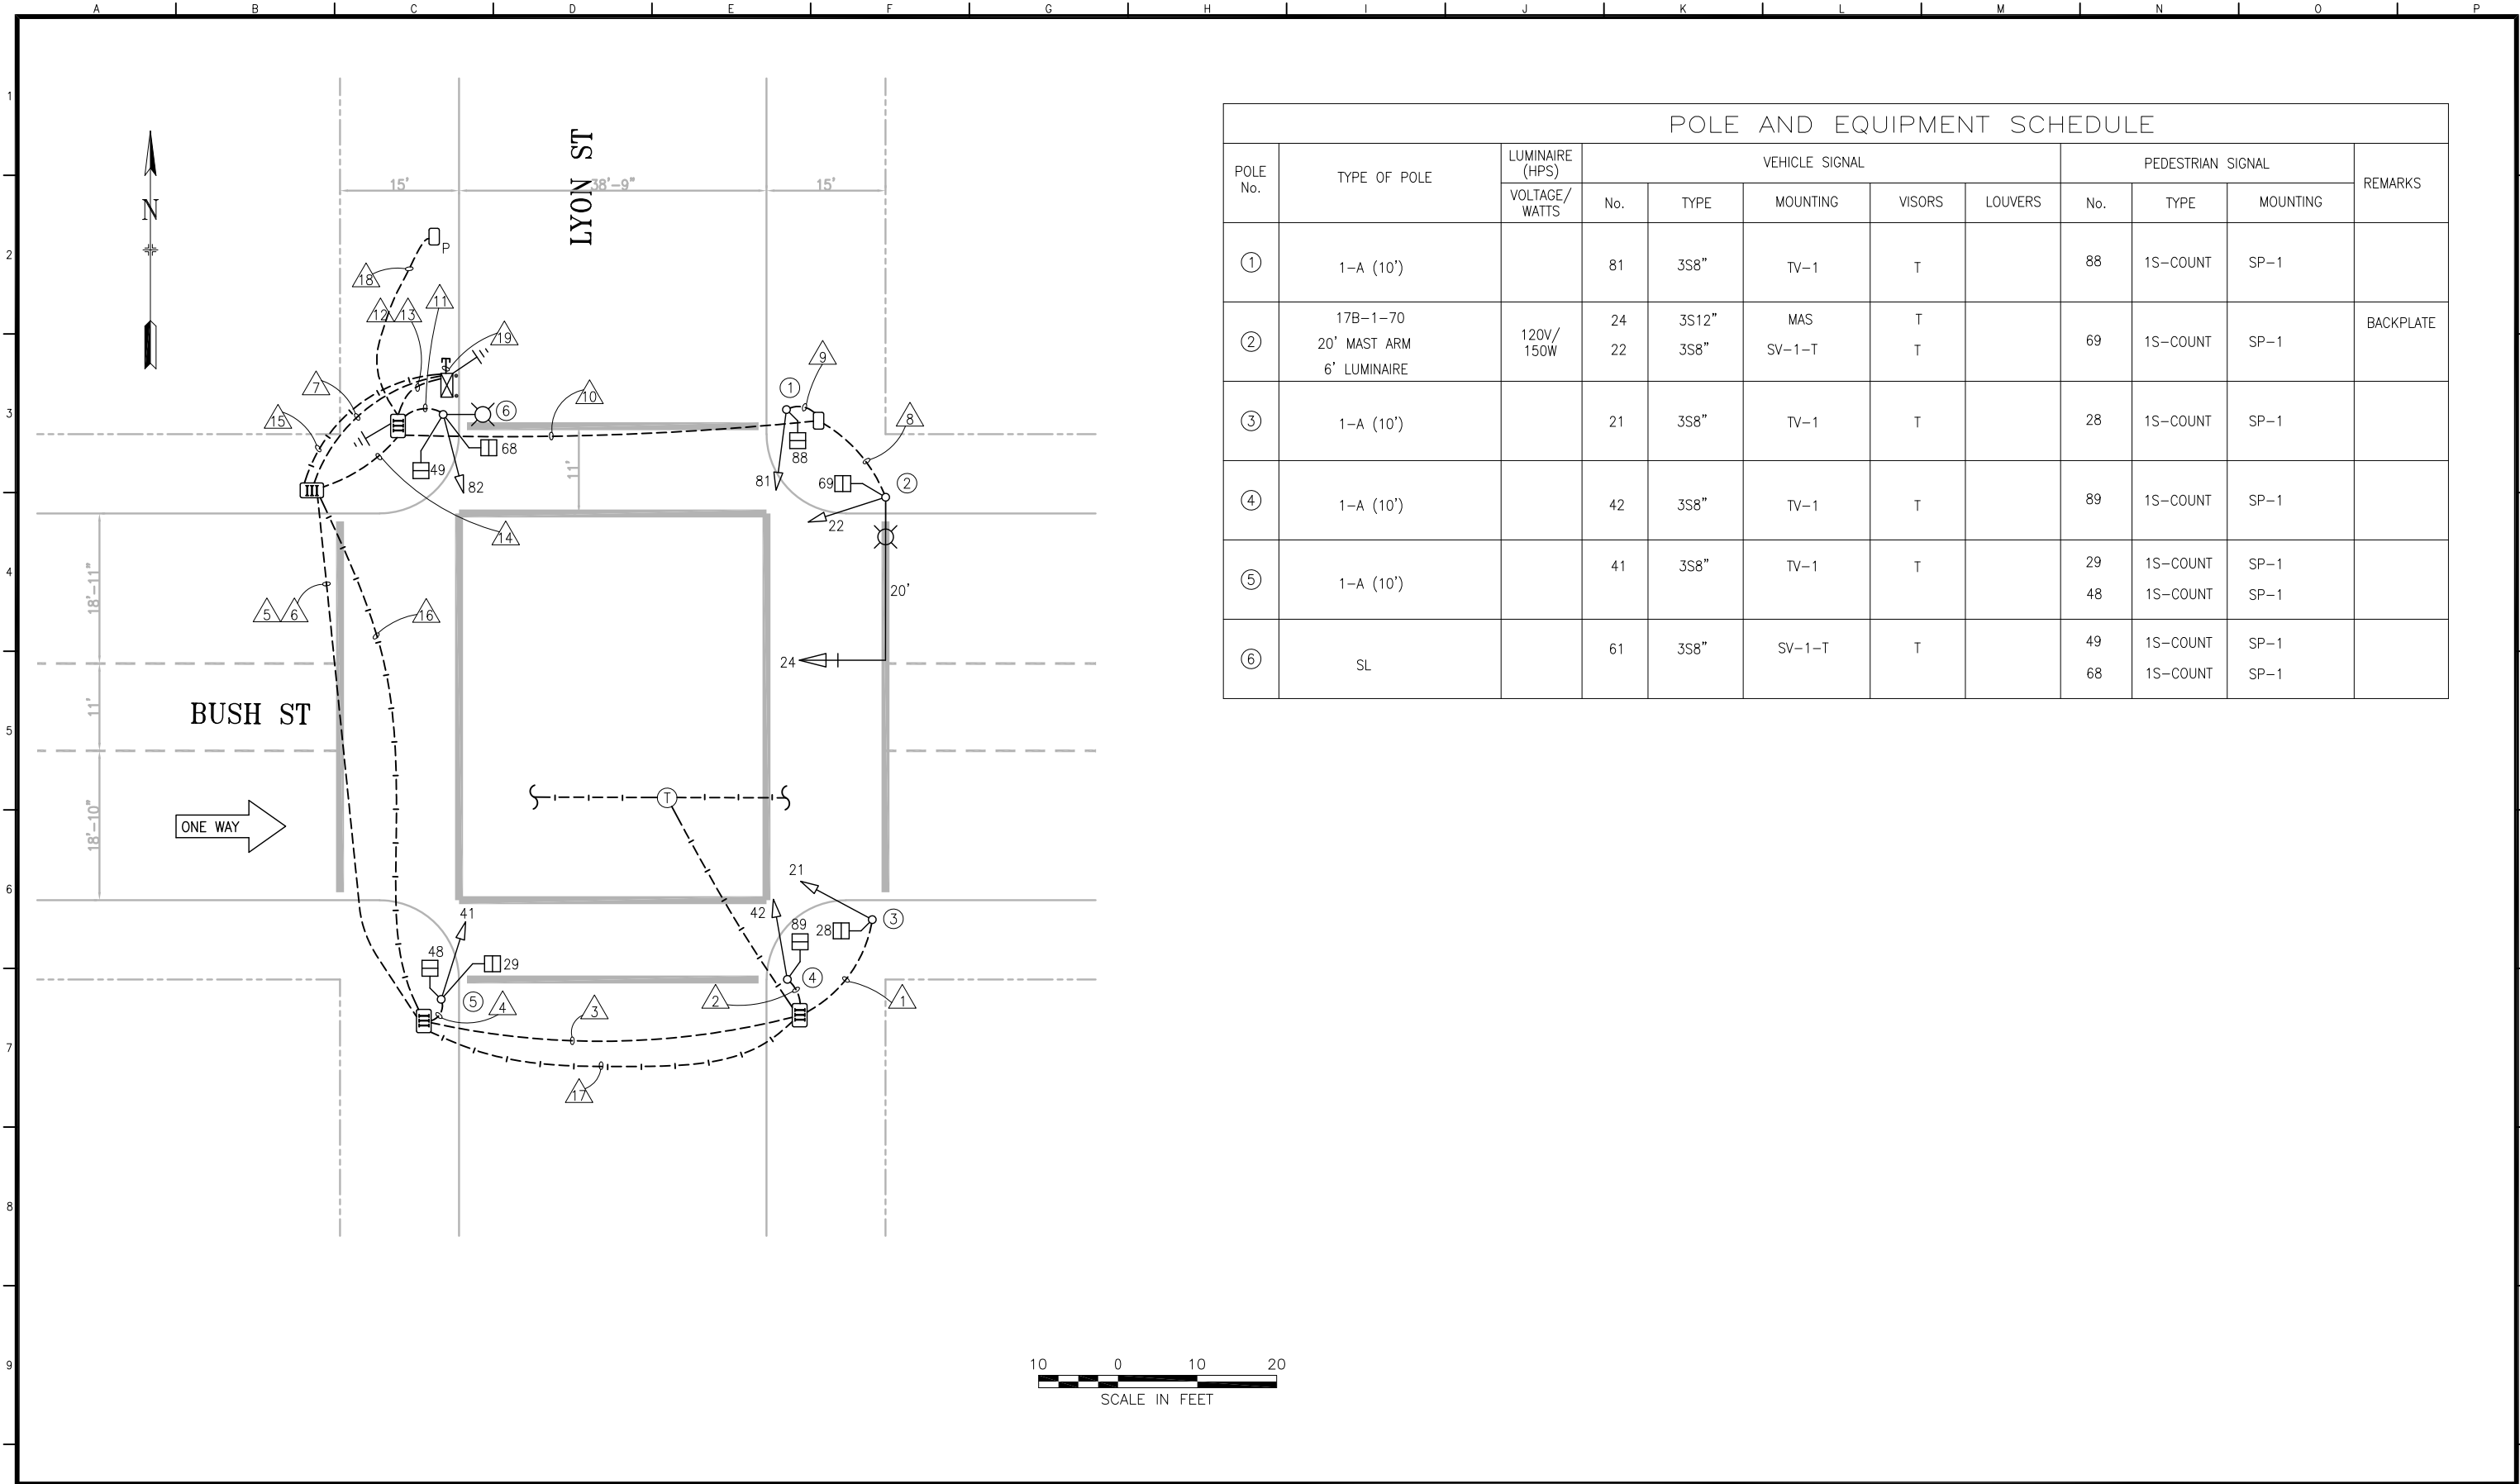

POLE AND EQUIPMENT SCHEDULE											
POLE No.	TYPE OF POLE	LUMINAIRE (HPS)	VEHICLE SIGNAL					PEDESTRIAN SIGNAL			REMARKS
		VOLTAGE/ WATTS	No.	TYPE	MOUNTING	VISORS	LOUVERS	No.	TYPE	MOUNTING	
①	1-A (10')		81	3S8"	TV-1	T		88	1S-COUNT	SP-1	
②	17B-1-70 20' MAST ARM 6' LUMINAIRE	120V/ 150W	24	3S12"	MAS	T		69	1S-COUNT	SP-1	BACKPLATE
			22	3S8"	SV-1-T	T					
③	1-A (10')		21	3S8"	TV-1	T		28	1S-COUNT	SP-1	
④	1-A (10')		42	3S8"	TV-1	T		89	1S-COUNT	SP-1	
⑤	1-A (10')		41	3S8"	TV-1	T		29	1S-COUNT	SP-1	
							48	1S-COUNT	SP-1		
⑥	SL		61	3S8"	SV-1-T	T		49	1S-COUNT	SP-1	
							68	1S-COUNT	SP-1		



NO.		DATE	DESCRIPTION	BY	APP.
1	01/21/11		PED SIGNALS ACTIVATED BY SRC 2010-079	ET	BBD
0	02/04/04		UPGRADE BY 0286J; CONVERTED FROM AS-BUILTS	JH	GD
TABLE OF REVISIONS CHECK WITH TRACING TO SEE IF YOU HAVE LATEST REVISION					

REFERENCE INFORMATION & FILE NO. OF SURVEYS
--



SAN FRANCISCO MUNICIPAL TRANSPORTATION AGENCY

CITY AND COUNTY OF SAN FRANCISCO

DRAWN:	DATE:
JH	7/2021
CHECKED:	DATE:
GD	7/2021

SCALE:
AS SHOWN
SHEET OF SHEETS
01 OF 02

TRAFFIC SIGNAL INVENTORY DIAGRAM
BUSH STREET AND LYON STREET

CNN NO.
26833000
REV NO.
1

	A	B	C	D	E	F	G	H	I	J	K	L	M	N	O	P
1																
2																
3																
4																
5																
6																
7																
8																
9																

CONDUIT AND WIRING SCHEDULE (FURNISH AND INSTALL CONDUIT AND WIRES)																			
CONDUIT RUN NUMBER	△1	△2	△3	△4	△5	△6	△7	△8	△9	△10	△11	△12	△13	△14	△15	△16	△17	△18	△19
CONDUIT SIZE (INCH)	2	2	2	2	2	2	3	2	2	2	UNK	3	2	2	2	2	2	2	3
						SP								SP				SP	
NOTES																			
	VEH. SIGNAL 21	3		3		3		3											
	PED. SIGNAL 28	2		2		2		2											
	VEH. SIGNAL 42		3	3		3		3											
	PED. SIGNAL 89		2	2		2		2											
	VEH. SIGNAL 41				3	3		3											
	PED. SIGNAL 29				2	2		2											
	PED. SIGNAL 48				2	2		2											
	VEH. SIGNAL 22							3		3		3							
	VEH. SIGNAL 24							3		3		3							
	PED. SIGNAL 69							2		2		2							
	VEH. SIGNAL 81								3	3		3							
	PED SIGNAL 88								2	2		2							
	VEH. SIGNAL 82										3	3							
	PED. SIGNAL 49										2	2							
	PED. SIGNAL 68										2	2							
	#14 NEUTRAL	2	2		3			3	2		3								
	#14 SPARE			3		3		3			3								
	TOTAL #14 WIRES	7	7	13	10	20		20	11	7	16	10	23						
	#10 WIRES NEUTRAL			1		2		2			1		2						
	#10 WIRES STREET LIGHT							2			2								
	#8 WIRES STREET LIGHT																		
	#8 WIRES (120 V SERVICE)												2				2		
	#6 BSCW											1					1		
	INTERCONNECT 12C CABLE														2	2	2		
	DLW (DETECTOR LOOP WIRE)																		
	DLC (DETECTOR LED-IN-CABLE)																		
	PRE-EMPTION																		