


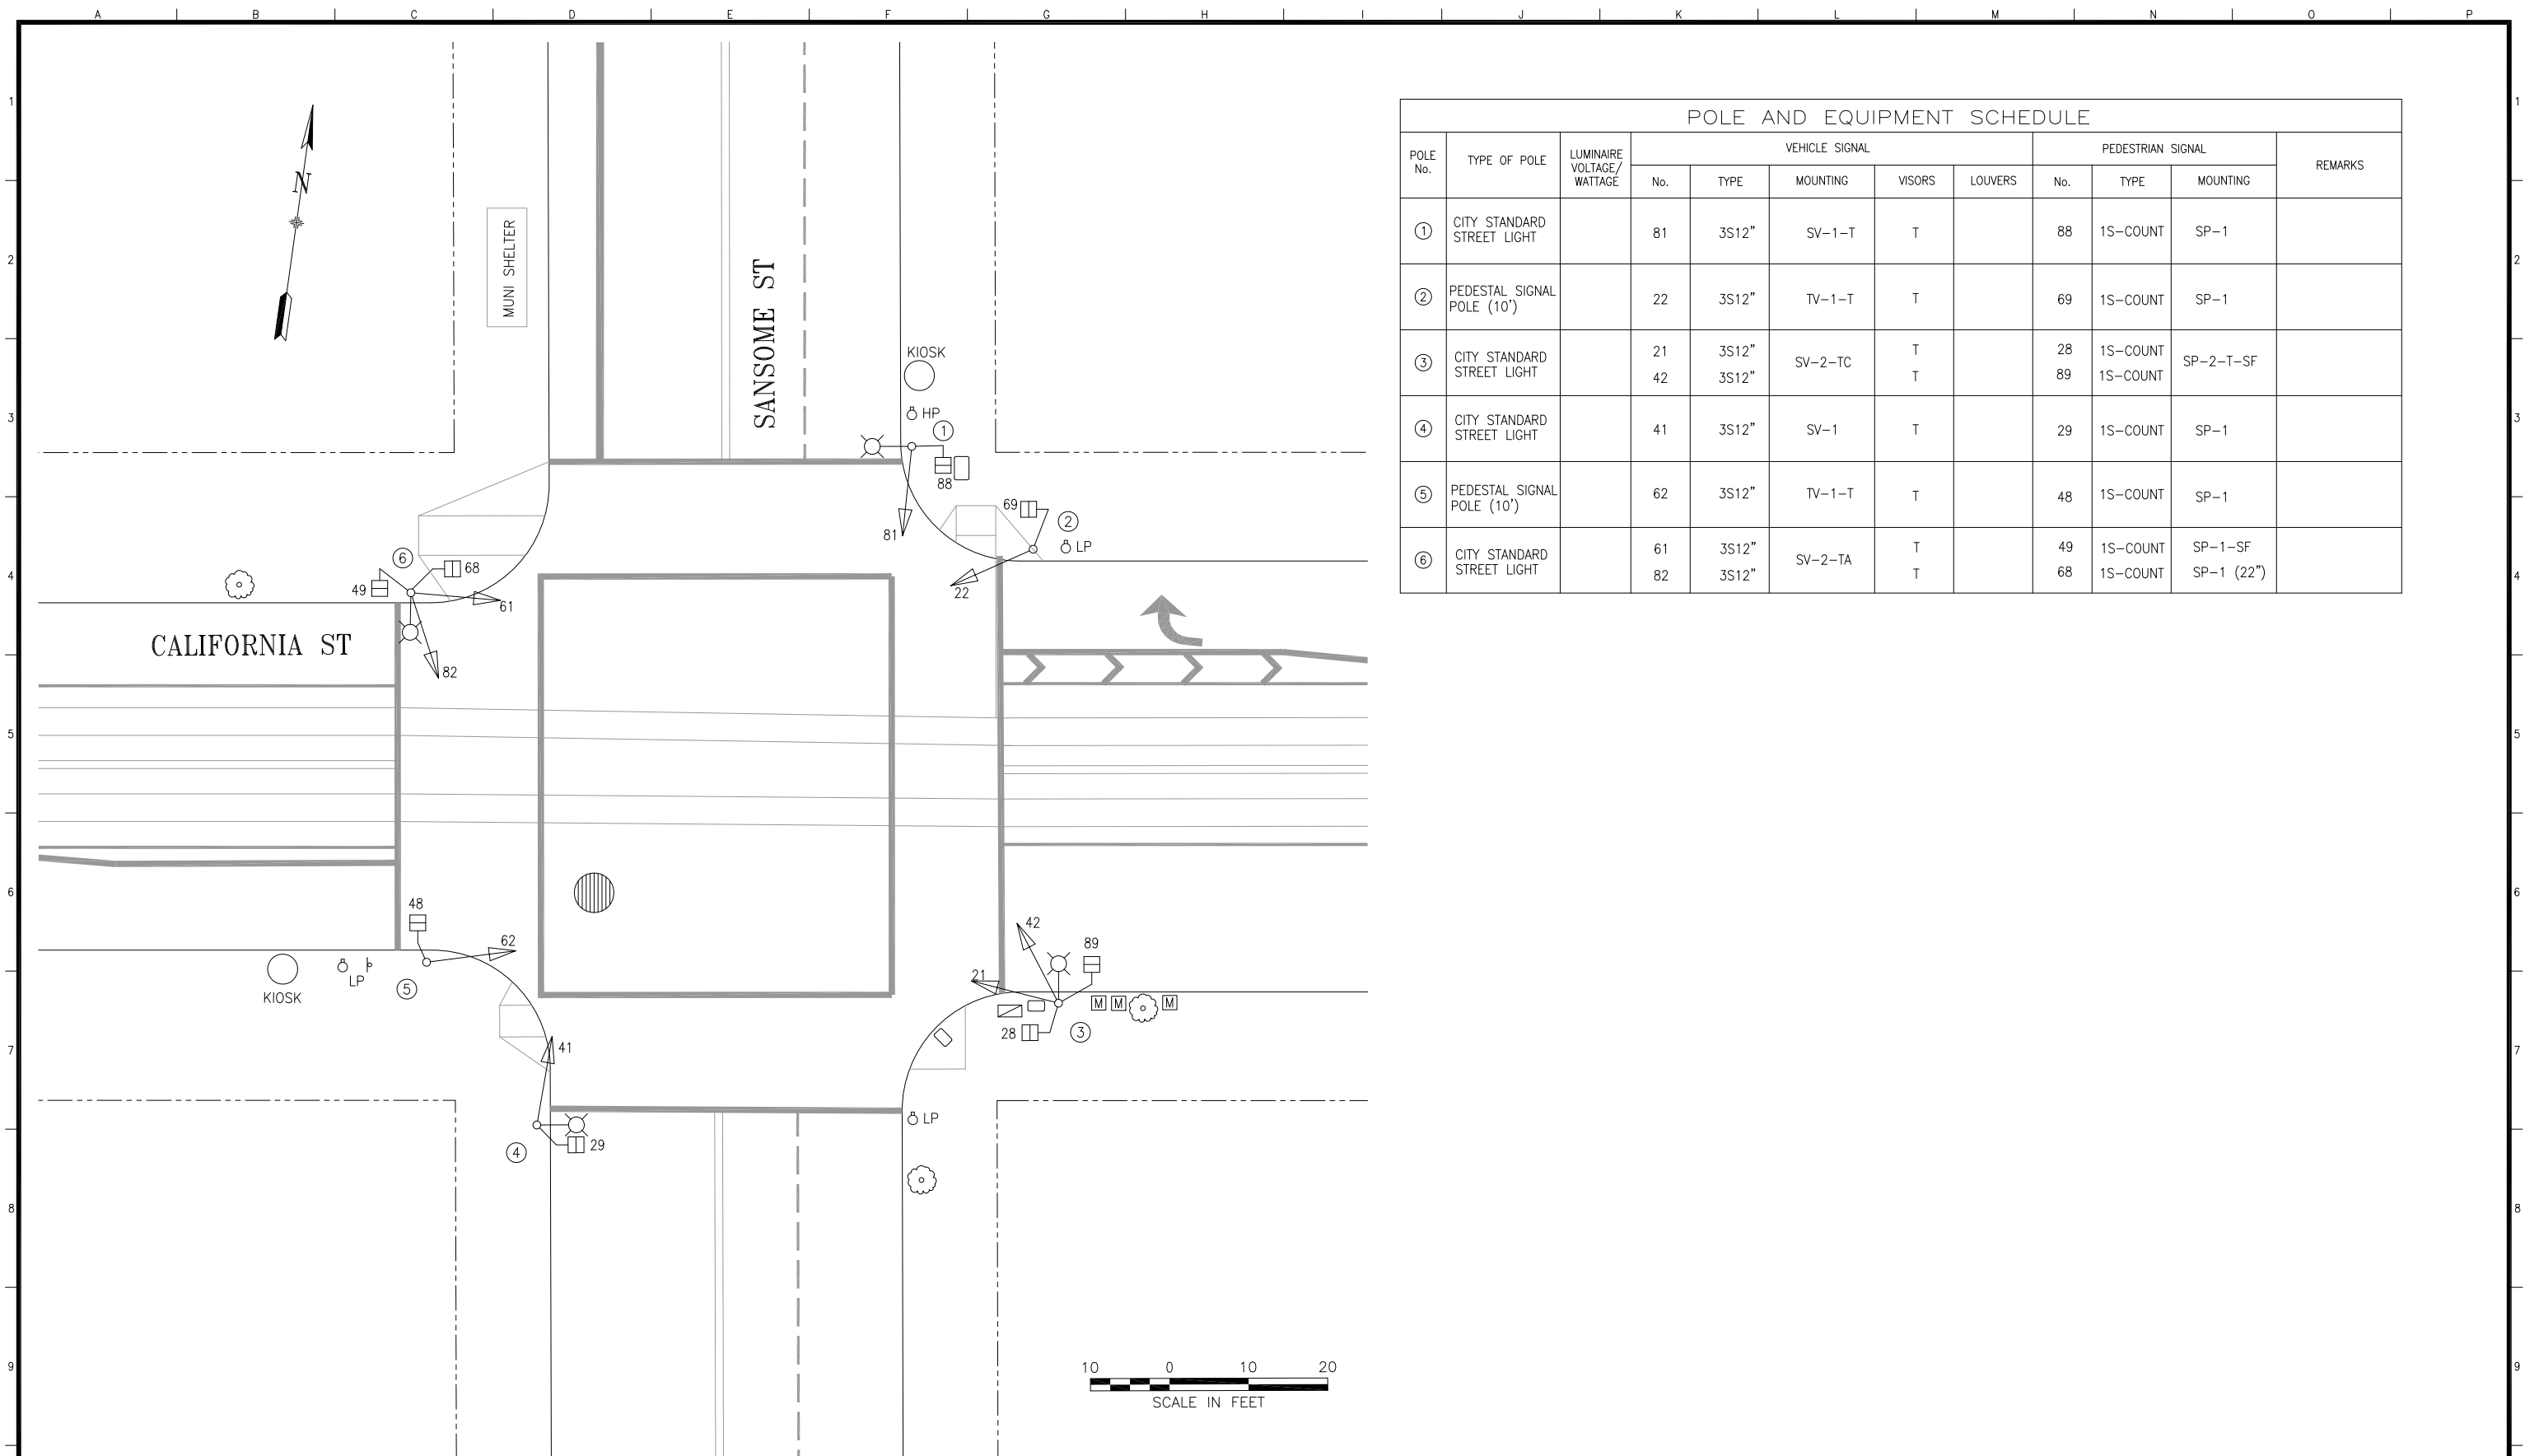

POLE AND EQUIPMENT SCHEDULE											
POLE No.	TYPE OF POLE	LUMINAIRE VOLTAGE/WATTAGE	VEHICLE SIGNAL					PEDESTRIAN SIGNAL			REMARKS
			No.	TYPE	MOUNTING	VISORS	LOUVERS	No.	TYPE	MOUNTING	
①	CITY STANDARD STREET LIGHT		81	3S12"	SV-1-T	T		88	1S-COUNT	SP-1	
②	PEDESTAL SIGNAL POLE (10')		22	3S12"	TV-1-T	T		69	1S-COUNT	SP-1	
③	CITY STANDARD STREET LIGHT		21 42	3S12" 3S12"	SV-2-TC	T T		28 89	1S-COUNT 1S-COUNT	SP-2-T-SF	
④	CITY STANDARD STREET LIGHT		41	3S12"	SV-1	T		29	1S-COUNT	SP-1	
⑤	PEDESTAL SIGNAL POLE (10')		62	3S12"	TV-1-T	T		48	1S-COUNT	SP-1	
⑥	CITY STANDARD STREET LIGHT		61 82	3S12" 3S12"	SV-2-TA	T T		49 68	1S-COUNT 1S-COUNT	SP-1-SF SP-1 (22")	

0	8/18/16	UPGRADED VEHICLE SIGNALS TO 12" PER SRC 2015-350	AScores	Mileage	
NO.	DATE	DESCRIPTION	BY	APP	
TABLE OF REVISIONS					
CHECK WITH TRACING TO SEE IF YOU HAVE LATEST REVISION					

REFERENCE INFORMATION
& FILE NO. OF SURVEYS



SAN FRANCISCO MUNICIPAL TRANSPORTATION AGENCY
CITY AND COUNTY OF SAN FRANCISCO

DRAWN:	DATE:
AScales	12/21/2017
CHECKED:	DATE:
GDeLeon	12/27/2017

SCALE:

AS SHOWN

	SHEET OF SHEETS
--	-----------------

1 OF 1

TRAFFIC SIGNAL INVENTORY DIAGRAM

CALIFORNIA STREET AND SANSOME STREET

NN NO.

24685000

REV NO.