


Signal Activated - Flash 10/25/02
- 3 color 10/28/02


DIST	COUNTY	ROUTE	POST MILES TOTAL PROJECT	SHEET NO.	TOTAL SHEETS
04	SF	101		5	9

PHASE DIAGRAM

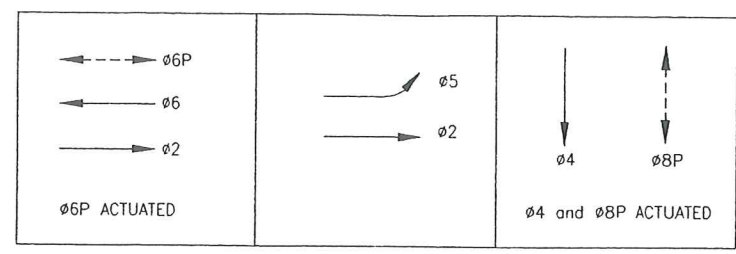

CONNECTICUT AVENUE

CESAR CHAVEZ

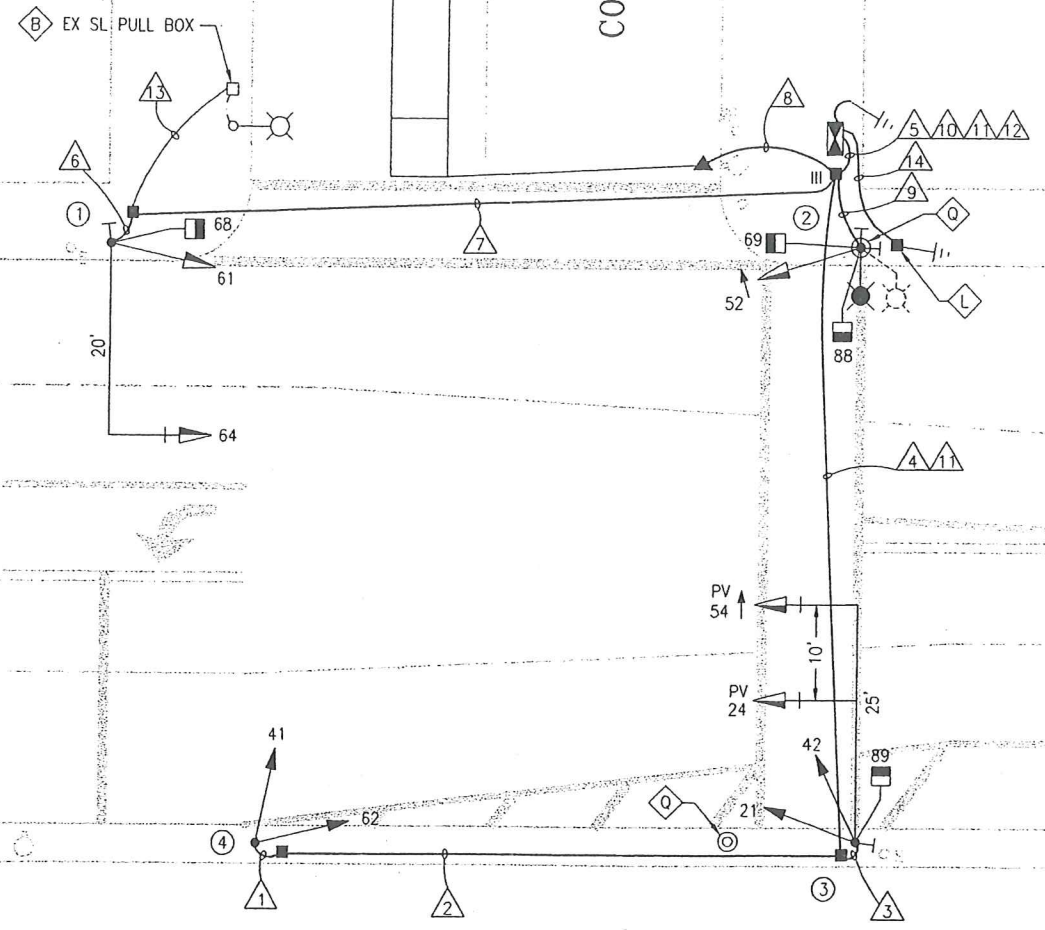

RECORD ONLY
NOT AS-BUILT

11/2002
AKW


SHEET NOTE:

- 1. SEE DWG E-7 AND E-8 TO F/1 12/C.

DETAIL NOTES:

- SPlice NEW WIRING TO EX SL WIRING TO MAINTAIN SL CIRCUIT.
- F/1 IN-LINE FUSE HOLDER W/40A FUSE FOR IC SERVICE. SPlice NEW WIRES TO EX PG&E SERVICE TO SUPPORT NEW IC. COORDINATE WITH PG&E FOR SERVICE CONNECTION.
- EX WP TO BE RELOCAED BY PG&E.


REFERENCE INFORMATION
& FILE NO. OF SURVEYS

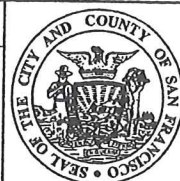

BUREAU OF ENGINEERING
DEPARTMENT OF PUBLIC WORKS
CITY AND COUNTY OF SAN FRANCISCO



APPROVED	SPECIFICATION NO.
N.K. Sped 8-3-90	1655N
SECTION MANAGER	DRAWING NO.
DATE: 8/15/00	E-4
DIVISION MANAGER	FILE NO.
DATE: 8/15/00	74,907
CITY ENGINEER	REV. NO.
DATE: 8/15/00	0

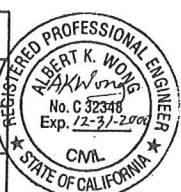

CESAR CHAVEZ ST BIKEWAY OVERCROSSING
CESAR CHAVEZ ST AND CONNECTICUT AVE TRAFFIC SIGNAL INSTALLATION
SCALE: 1" = 10'

1655N-E04

DIST	COUNTY	ROUTE	POST MILES TOTAL PROJECT	SHEET NO.	TOTAL SHEETS
04	SF	101		6	9

CONDUIT AND WIRING SCHEDULE

[illegible]

POLE AND EQUIPMENT SCHEDULE

POLE No.	TYPE OF POLE	VEHICLE SIGNAL			PEDESTRIAN SIGNAL			PEDESTRIAN PUSHBUTTON (PPB)	LUMINAIRE (HPS)		REMARKS
		No.	TYPE	MOUNTING (F/I)	No.	TYPE	MOUNTING (F/I)		VOLTAGE	WATTS	
①	16-2-70 WITH 20' MAST ARM	61 64	3S12" 3S12"	SV-1 MAS	68	1S-IN	SP-1				PPB BACK PLATE
②	CITY STANDARD STREET LIGHT POLE WITH 6' LUMINAIRE ARM	52	4S12"-GLA	SV-1	69 88	1S-IN 1S-IN	SP-2		120	150	(2) PPB
③	18-4-70 WITH 25' MAST ARM	24 54 21 42	PV3S12" PV4S12"-GLA 3S8" 3S8"	MAS MAS SV-2	89	1S-IN	SP-1				PPB (2) BACK PLATES
④	1-A(10')	41 62	3S8" 3S8"	TV-2							

RECORD ONLY
NOT AS-BUILT

15/2002 AKM




BUREAU OF ENGINEERING
DEPARTMENT OF PUBLIC WORKS
CITY AND COUNTY OF SAN FRANCISCO



APPROVED	
N. K. Sarda 8-3-00	
SECTION MANAGER	DATE:
Nelson Wong 8/15/00	
DIVISION MANAGER	DATE:
Nelson Wong 8/15/00	
CITY ENGINEER	DATE:

SPECIFICATION NO.	1655N
DRAWING NO.	E-5
FILE NO.	74,908
REV. NO.	0

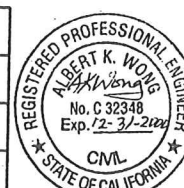

CESAR CHAVEZ ST BIKEWAY OVERCROSSING
CESAR CHAVEZ ST AND CONNECTICUT AVE TRAFFIC SIGNAL SCHEDULES
SCALE: NONE