



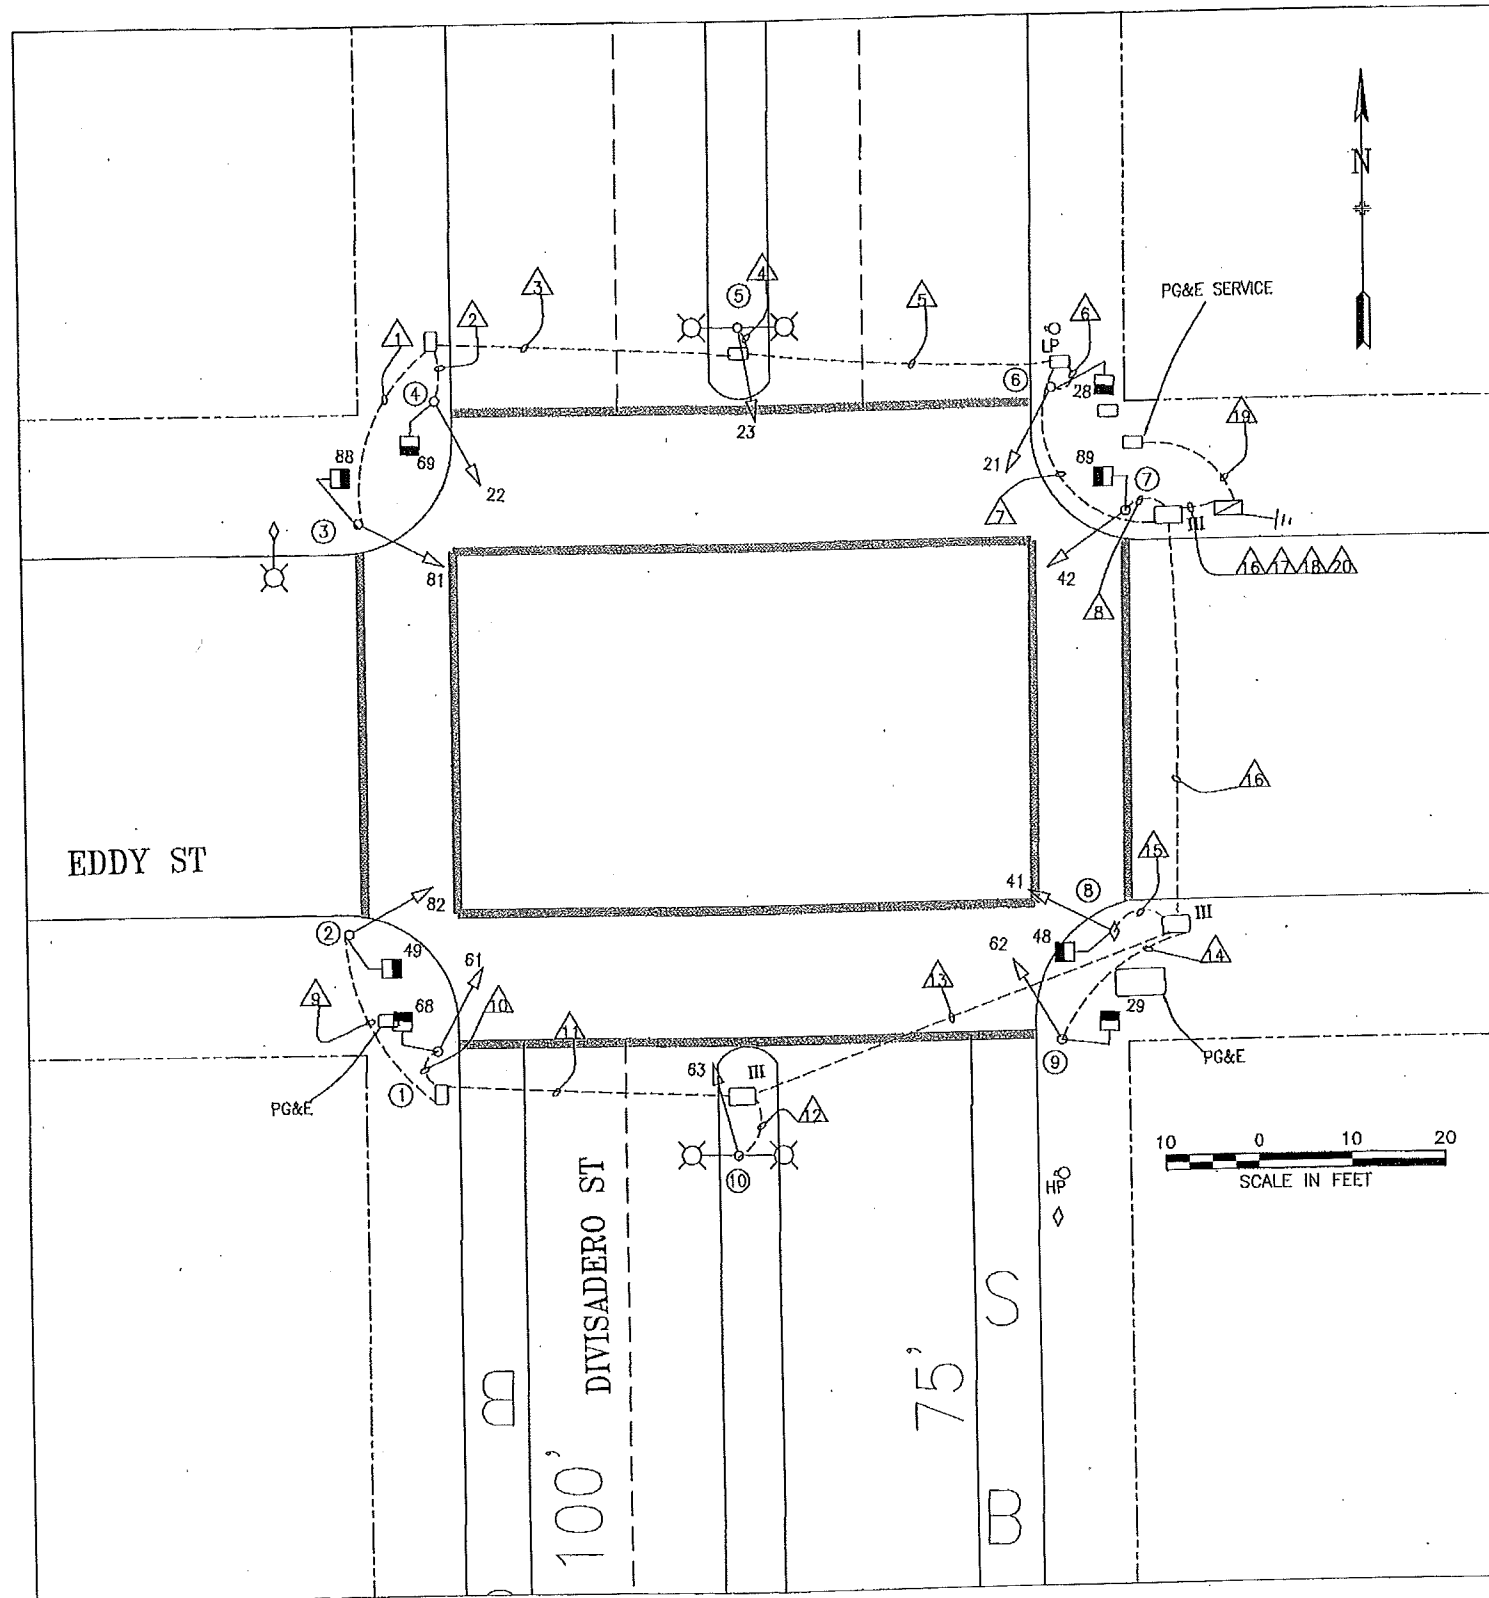

POLE AND EQUIPMENT SCHEDULE											CONTRACT WORK IN BOLD	
POLE No.	TYPE OF POLE	LUMINAIRE VOLTAGE/WATTAGE	VEHICLE SIGNAL					PEDESTRIAN SIGNAL			REMARKS	
			No.	TYPE	MOUNTING	VISORS	LOUVERS	No.	TYPE	MOUNTING		
①	1-A (10')		61	3S8*	TV-1	T		68	1S-COUNT	SP-1		
②	1-A (10')		82	3S8*	TV-1	T		49	1S-COUNT	SP-1		
③	1-A (10')		81	3S8*	TV-1	T		88	1S-COUNT	SP-1		
④	1-A (10')		22	3S8*	TV-1	T		69	1S-COUNT	SP-1		
⑤	SL		23	3S8*	SV-1	T					EXTERNAL CONDUIT	
⑥	1-A (10')		21	3S8*	TV-1	T		28	1S-COUNT	SP-1		
⑦	1-A (10')		42	3S8*	TV-1	T		89	1S-COUNT	SP-1		
⑧	MUNI		41	3S8*	SV-1	T		48	1S-COUNT	SP-1		
⑨	1-A (10')		62	3S8*	TV-1	T		29	1S-COUNT	SP-1		
⑨	SL		63	3S8*	SV-1	T						


PHASE DIAGRAM

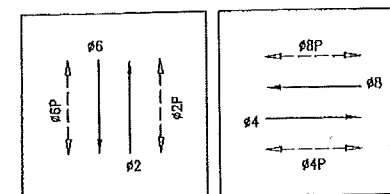

PHASE SEQUENCE

G		Y	R		DIVISADERO ST (NB & SB) - #2 & #6	
R		G		Y	R	EDDY ST (EB & WB) - #4 & #8
WM	FRH	RH			PED XING EDDY ST (ES & WS) - #2P & #6P	
RH		WM	FRH	RH	PED XING DIVISADERO ST (SS & NS) - #4P & #8P	

RED SIGNALS WERE
ACTIVATED VIA SRL WD #2010-063
ON 5/19/10.
GD

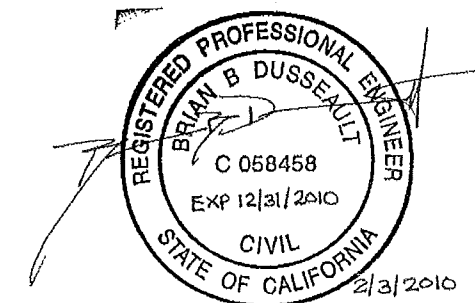

NO.	DATE	DESCRIPTION	BY	APP.

TABLE OF REVISIONS
CHECK WITH TRACING TO SEE IF YOU HAVE LATEST REVISION

REFERENCE INFORMATION
& FILE NO. OF SURVEYS



SAN FRANCISCO MUNICIPAL TRANSPORTATION AGENCY
CITY AND COUNTY OF SAN FRANCISCO

DESIGNED:	DATE:	APPROVED:
GD	02/10	<i>Harvey Kim 2-3-10</i>
DRAWN:	DATE:	SECTION ENGINEER:
GD	02/10	
CHECKED:	DATE:	CITY TRAFFIC ENGINEER:
BBD	02/10	<i>ROlex for 2-3-10</i>


SCALE:
AS SHOWN
SHEET OF SHEETS
1 OF 2

DIVISADERO STREETSCAPE IMPROVEMENTS
CHANGE ORDER

DIVISADERO ST AND EDDY STREET
TRAFFIC SIGNAL WORK

SPECIFICATION NO.
1063J
DRAWING NO.
TS-1
FILE NO.
REV. NO.

CONDUIT AND WIRING SCHEDULE (FURNISH AND INSTALL CONDUIT AND WIRES)																				CONTRACT WORK IN BOLD	
CONDUIT RUN NUMBER		1	2	3	4	5	6	7	8	9	10	11	12	13	14	15	16	17	18	19	20	

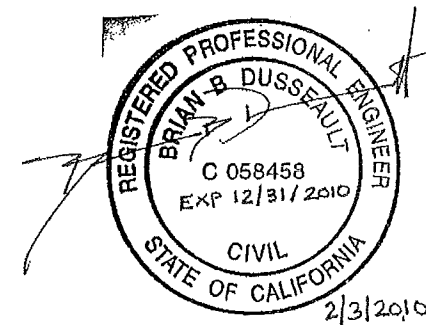

NO. DATE DESCRIPTION BY APP. TABLE OF REVISIONS CHECK WITH TRACING TO SEE IF YOU HAVE LATEST REVISION		REFERENCE INFORMATION & FILE NO. OF SURVEYS	 SAN FRANCISCO MUNICIPAL TRANSPORTATION AGENCY CITY AND COUNTY OF SAN FRANCISCO	DESIGNED: DATE: 02/10 DRAWN: DATE: 02/10 CHECKED: DATE: 02/10 BBD	APPROVED <i>Handwritten Signature</i> 2-3-10 SECTION ENGINEER DATE: <i>Handwritten Signature</i> for 2-3-10 CITY TRAFFIC ENGINEER DATE:	SCALE: NO SCALE SHEET OF SHEETS: 2 OF 2	DIVISADERO STREETSCAPE IMPROVEMENTS CHANGE ORDER DIVISADERO ST AND EDDY ST TRAFFIC SIGNAL WORK	SPECIFICATION NO. 1063J DRAWING NO. TS-2 FILE NO. REV. NO.
---	--	--	--	--	---	--	---	---