


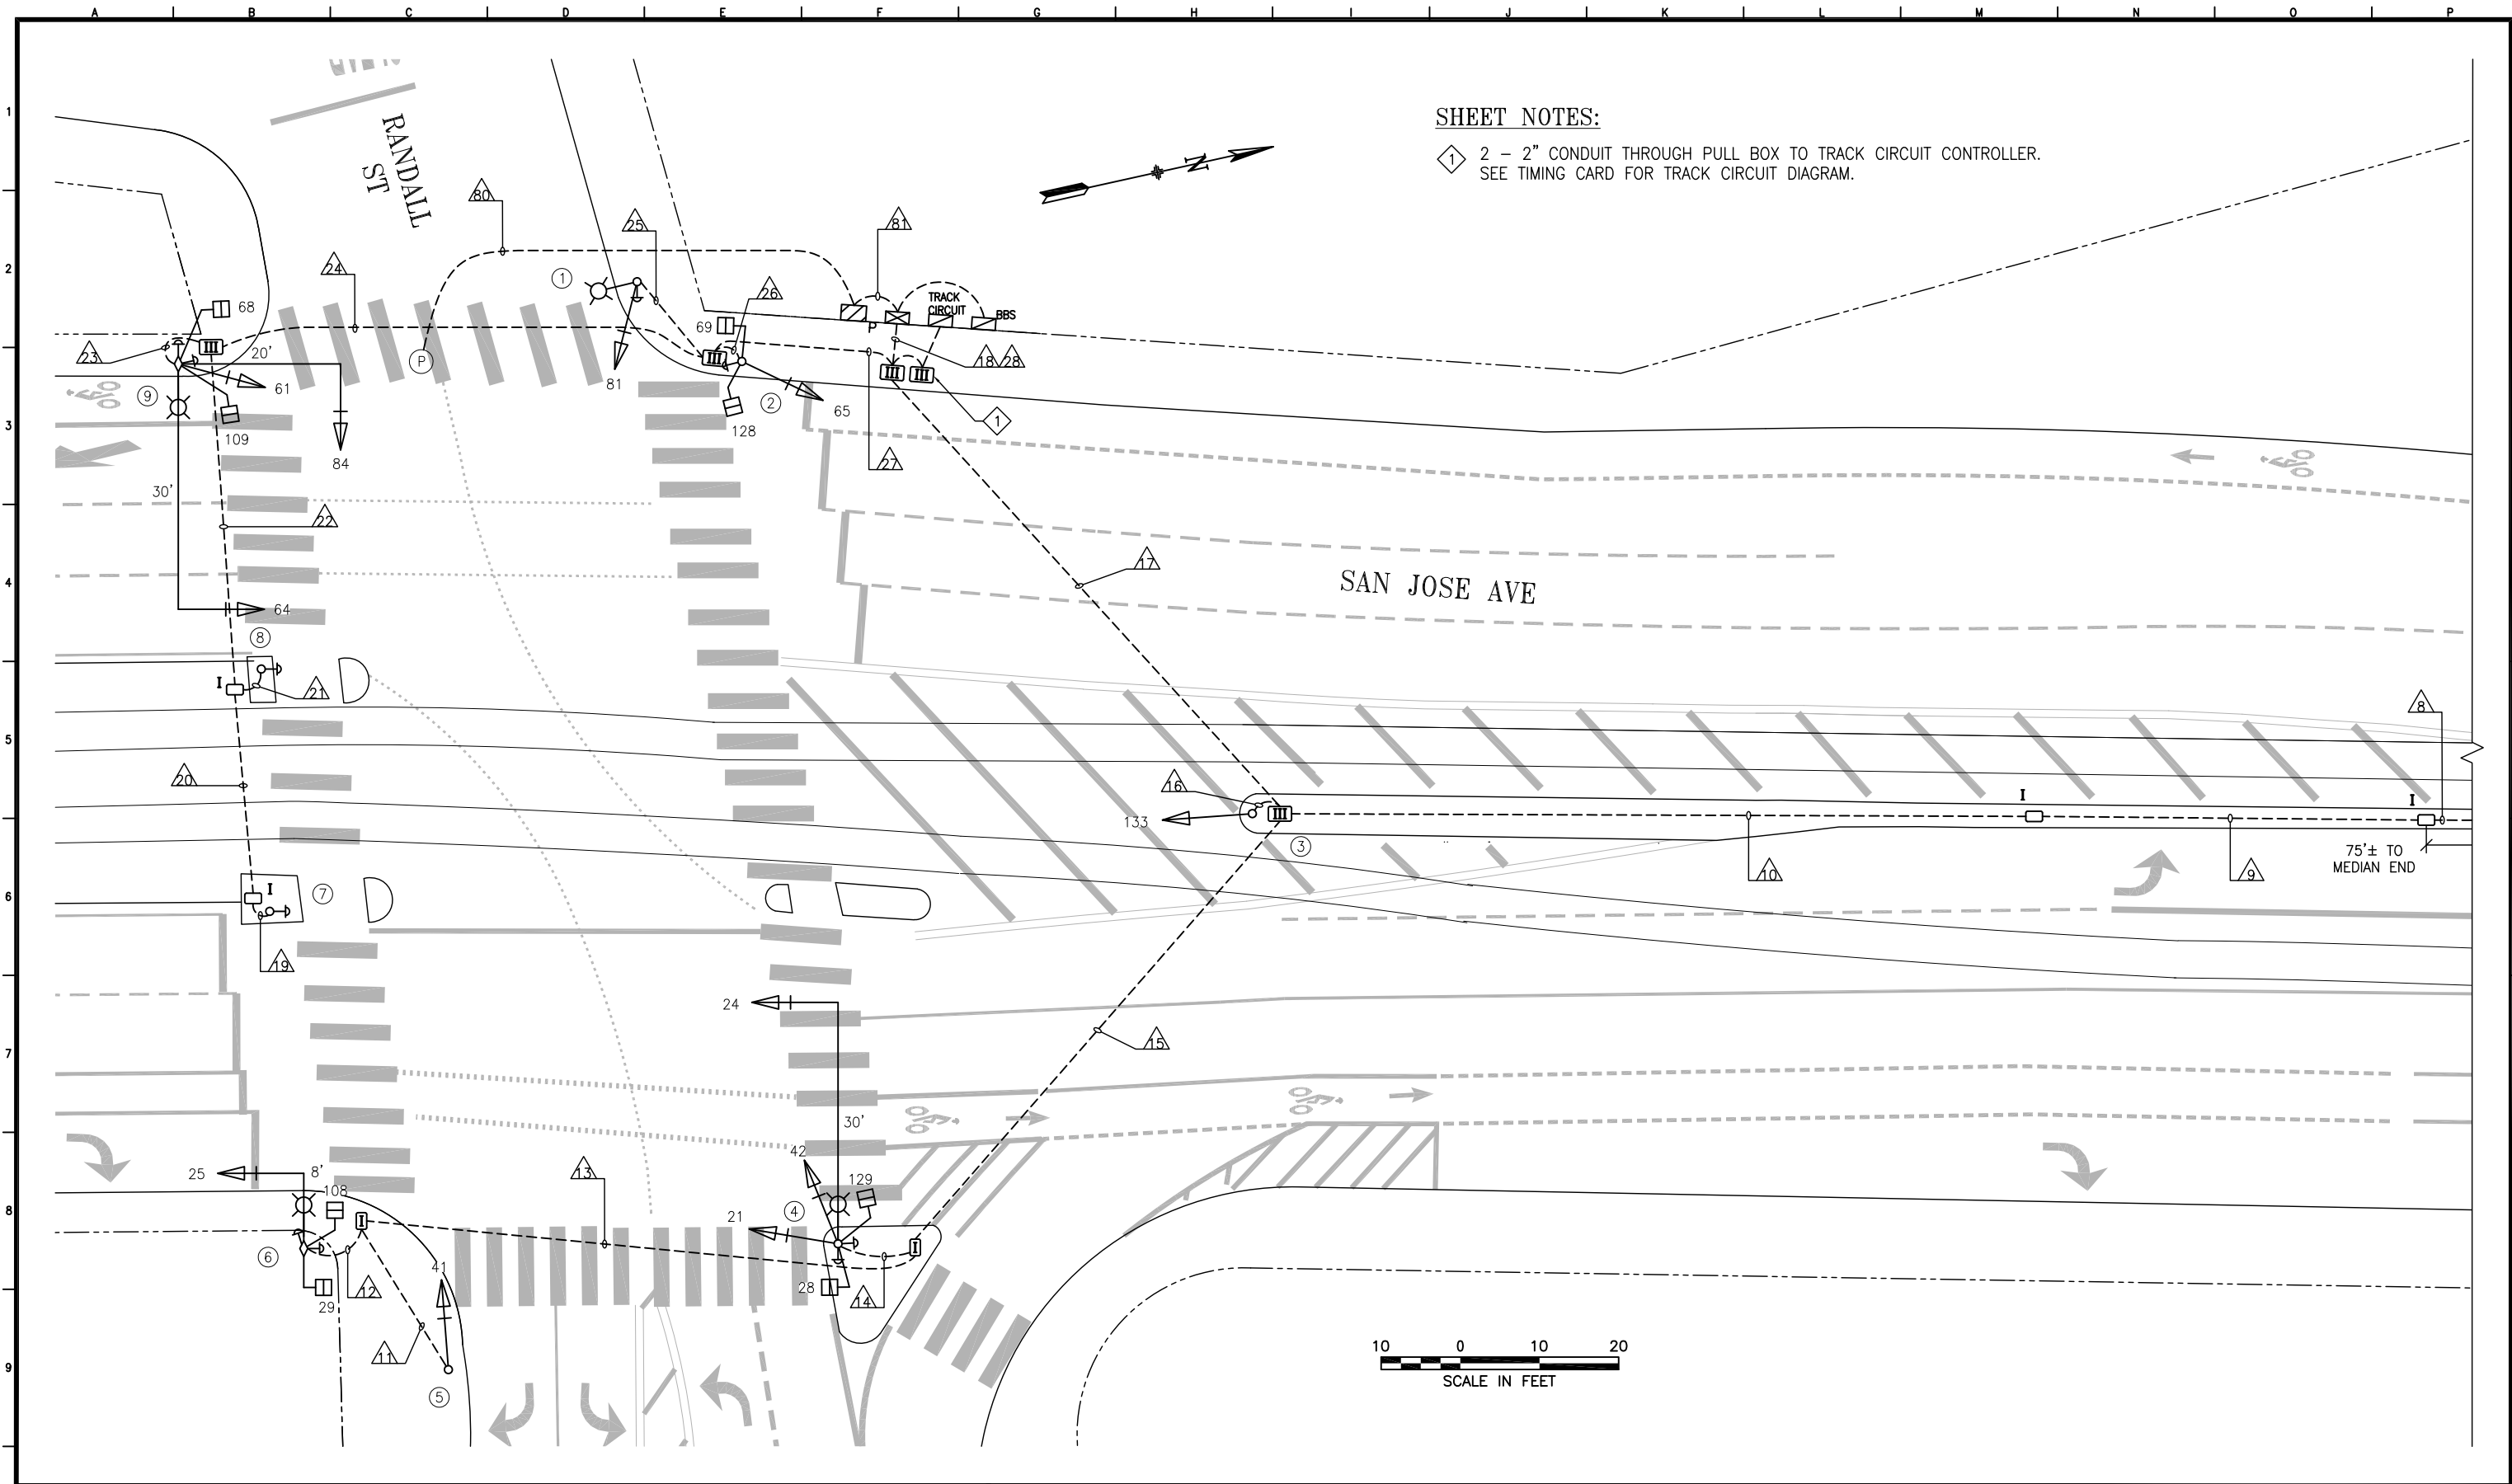

SHEET NOTES:

- ① 2 - 2" CONDUIT THROUGH PULL BOX TO TRACK CIRCUIT CONTROLLER.
SEE TIMING CARD FOR TRACK CIRCUIT DIAGRAM.

6/23/23	CONVERT FROM MSID, APS INSTALL (2023-026)	E. LUU	G. DE LEON		
NO.	DATE	DESCRIPTION	BY	APPROVED	
TABLE OF REVISIONS					
CHECKOUT DRAWING THROUGH THE SID CUSTODIAN FOR THE LATEST REVISION					



SFMTA


DRAWN BY:
E. LUU
DATE:
10/2023
CHECKED BY:
G. DE LEON
DATE:
10/2023

SCALE
AS SHOWN
SHEET OF SHEETS
1 OF 3

TRAFFIC SIGNAL INVENTORY DIAGRAM

DOLORES STREET, RANDALL STREET,
AND SAN JOSE AVENUE

CNN NO:
21837000
REV NO:
0

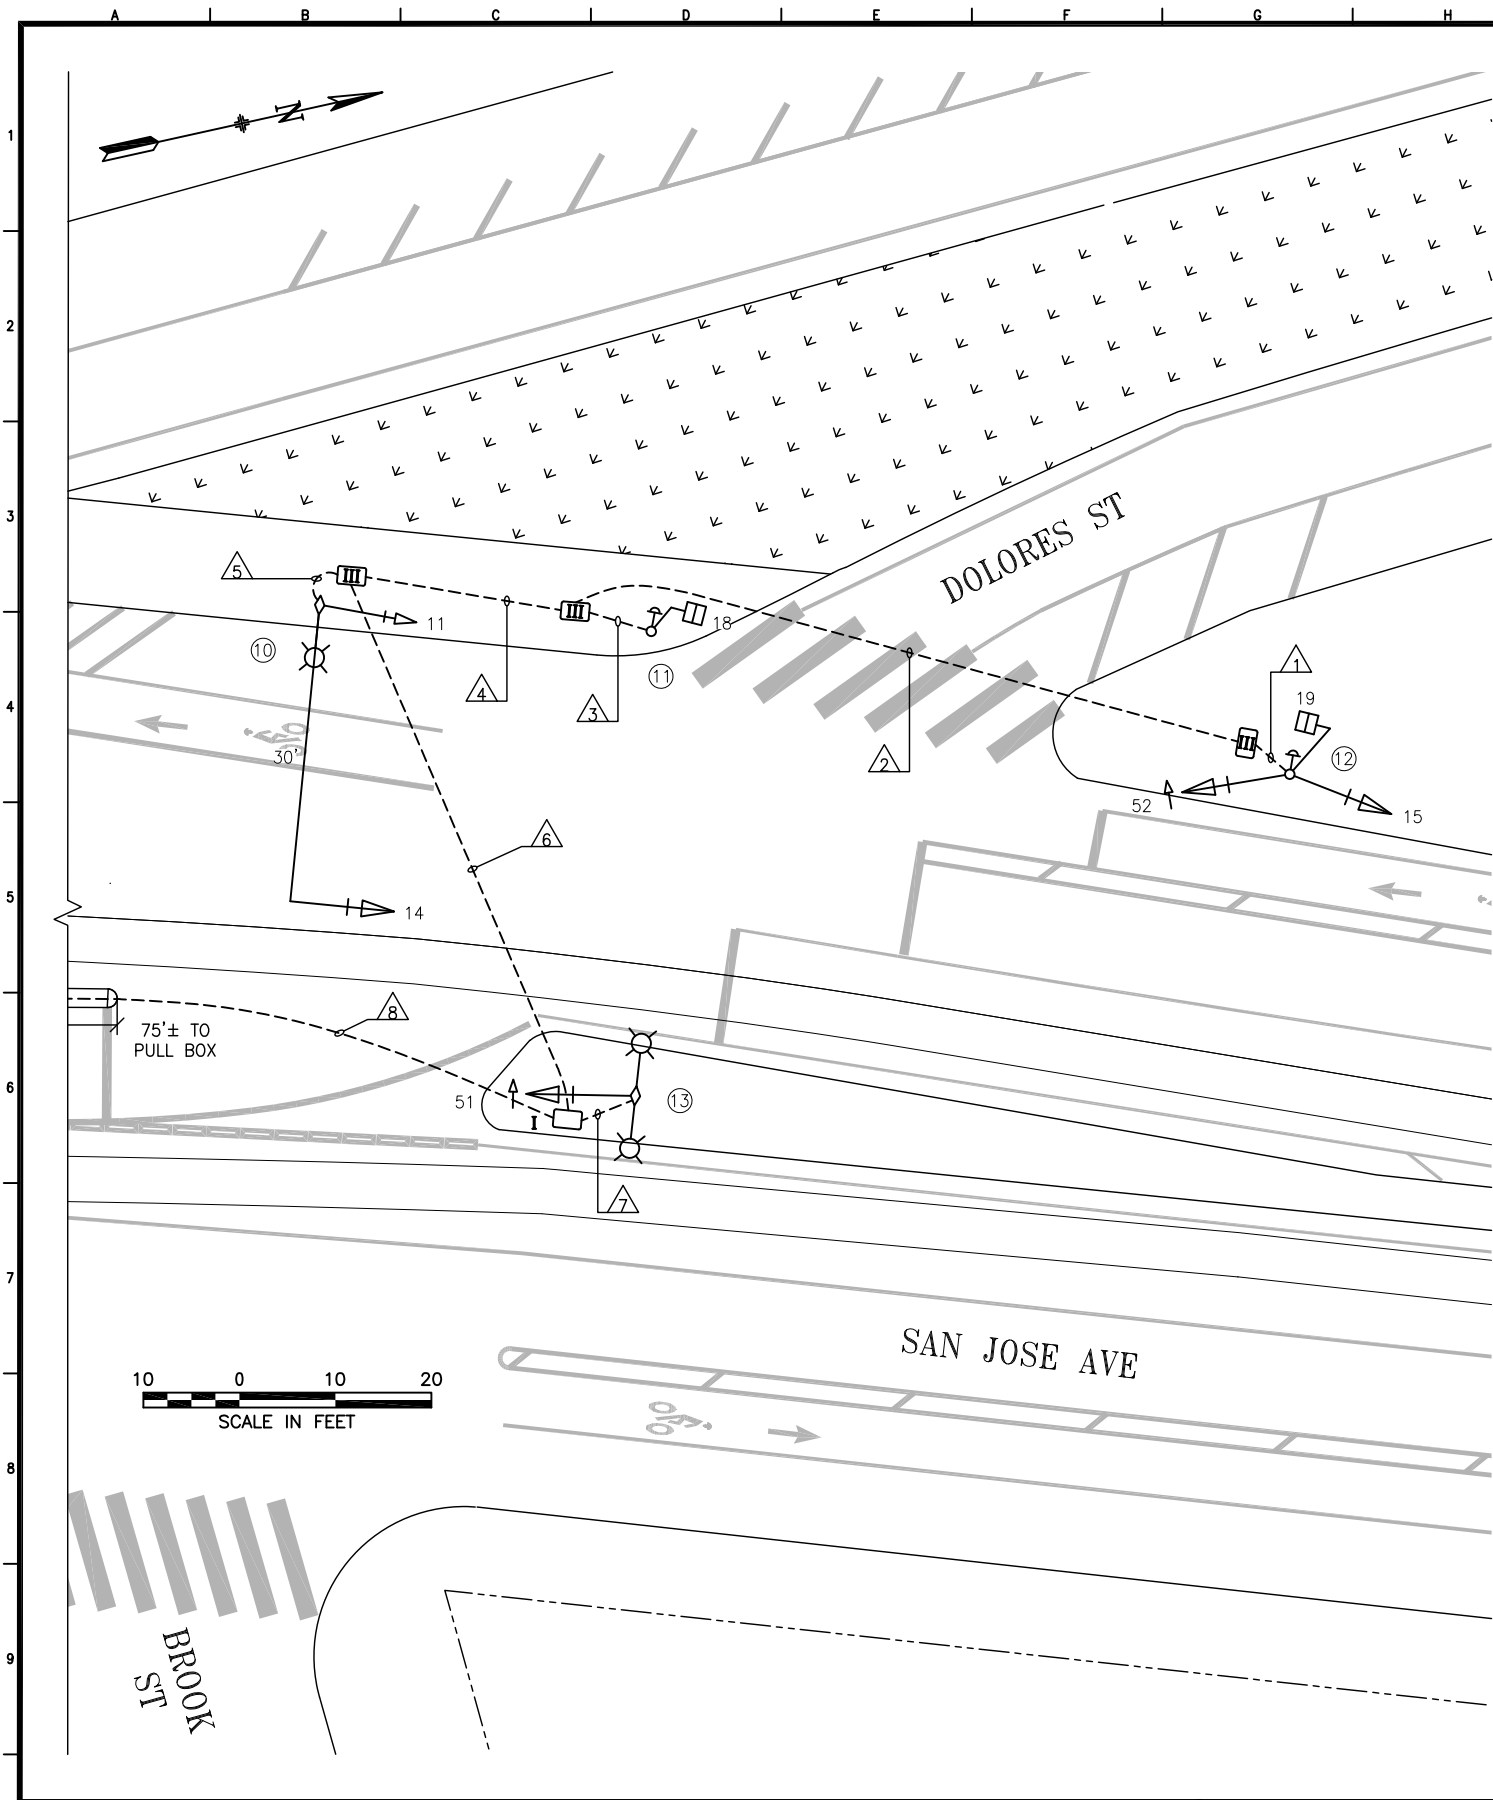

POLE AND EQUIPMENT SCHEDULE										
POLE No.	TYPE OF POLE	VEHICLE SIGNAL					PEDESTRIAN SIGNAL			REMARKS
		No.	TYPE	MOUNTING	VISORS	LOUVERS/BP	No.	TYPE	MOUNTING	
①	STREETLIGHT W/ 6' LUMINAIRE ARM	81	3S12"	SV-1		BP				APS-3W
②	1-A (10')	65	3S12"	TV-1-T		BP	69 128	1S-COUNT 1S-COUNT	SP-2-SF	APS-3W
③	1-A (10')	133	2S12"LB	TV-1-T						
④	19-1-70 W/ 30' MAST ARM	21 24 42	3S12" 3S12" 3S12"	SV-1 MAS SV-1		BP BP BP	28 129	1S-COUNT 1S-COUNT	SP-2-SF	APS-3W x 2
⑤	PEDESTAL (10')	41	3S12"	TV-1		BP				
⑥	MUNI W/ 8' MAST ARM & 6' LUMINAIRE ARM	25	3S12"	MAS		BP	29 108	1S-COUNT 1S-COUNT	SP-2-SF	APS-3W x 2
⑦	1-A (7')									APS-3W
⑧	1-A (10')									APS-3W
⑨	MUNI W/ 30' & 20' MAST ARM & 6' LUMINAIRE ARM	61 64 84	3S12" 3S12" 3S12"	SV-1 MAS MAS		BP BP BP	68 109	1S-COUNT 1S-COUNT	SP-2-SF	APS-3W x 2
⑩	MUNI W/ 30' MAST ARM & 6' LUMINAIRE ARM	11 14	3S8" 3S12"	SV-1 MAS		BP BP				
⑪	1-A (7')						18	1S-COUNT	TP-1	APS-3W
⑫	1-A (10')	15 52	3S12" 3S12"LA	TV-2-T-SF		BP BP	19	1S-COUNT	SP-1	APS-3W
⑬	MUNI W/ OCS SUPPORT & DUAL 6' LUMINAIRE	51	3S12"LA	SV-1		BP				

Δ	6/23/23	CONVERT FROM MSID, APS INSTALL (2023-026)	E. LUU	G. DE LEON	
NO.	DATE	DESCRIPTION	BY	APPROVED	
TABLE OF REVISIONS CHECKOUT DRAWING THROUGH THE SID CUSTODIAN FOR THE LATEST REVISION					



SFMTA

DRAWN BY: E. LUU	DATE: 10/2023
CHECKED BY: G. DE LEON	DATE: 10/2023

SCALE AS SHOWN
SHEET OF SHEETS 2 OF 3

TRAFFIC SIGNAL INVENTORY DIAGRAM
DOLORES STREET, RANDALL STREET, AND SAN JOSE AVENUE

CNN NO: 21837000
REV NO: 0

- 1 FIELD WIRES SPLICED TOGETHER BY PHASE.
Φ10 AND Φ12 SPLICED TOGETHER.
- 2 #18 4-CONDUCTOR CABLE OR EQUIVALENT FROM APS PPB TO
PEDESTRIAN SIGNAL ON SAME POLE.