


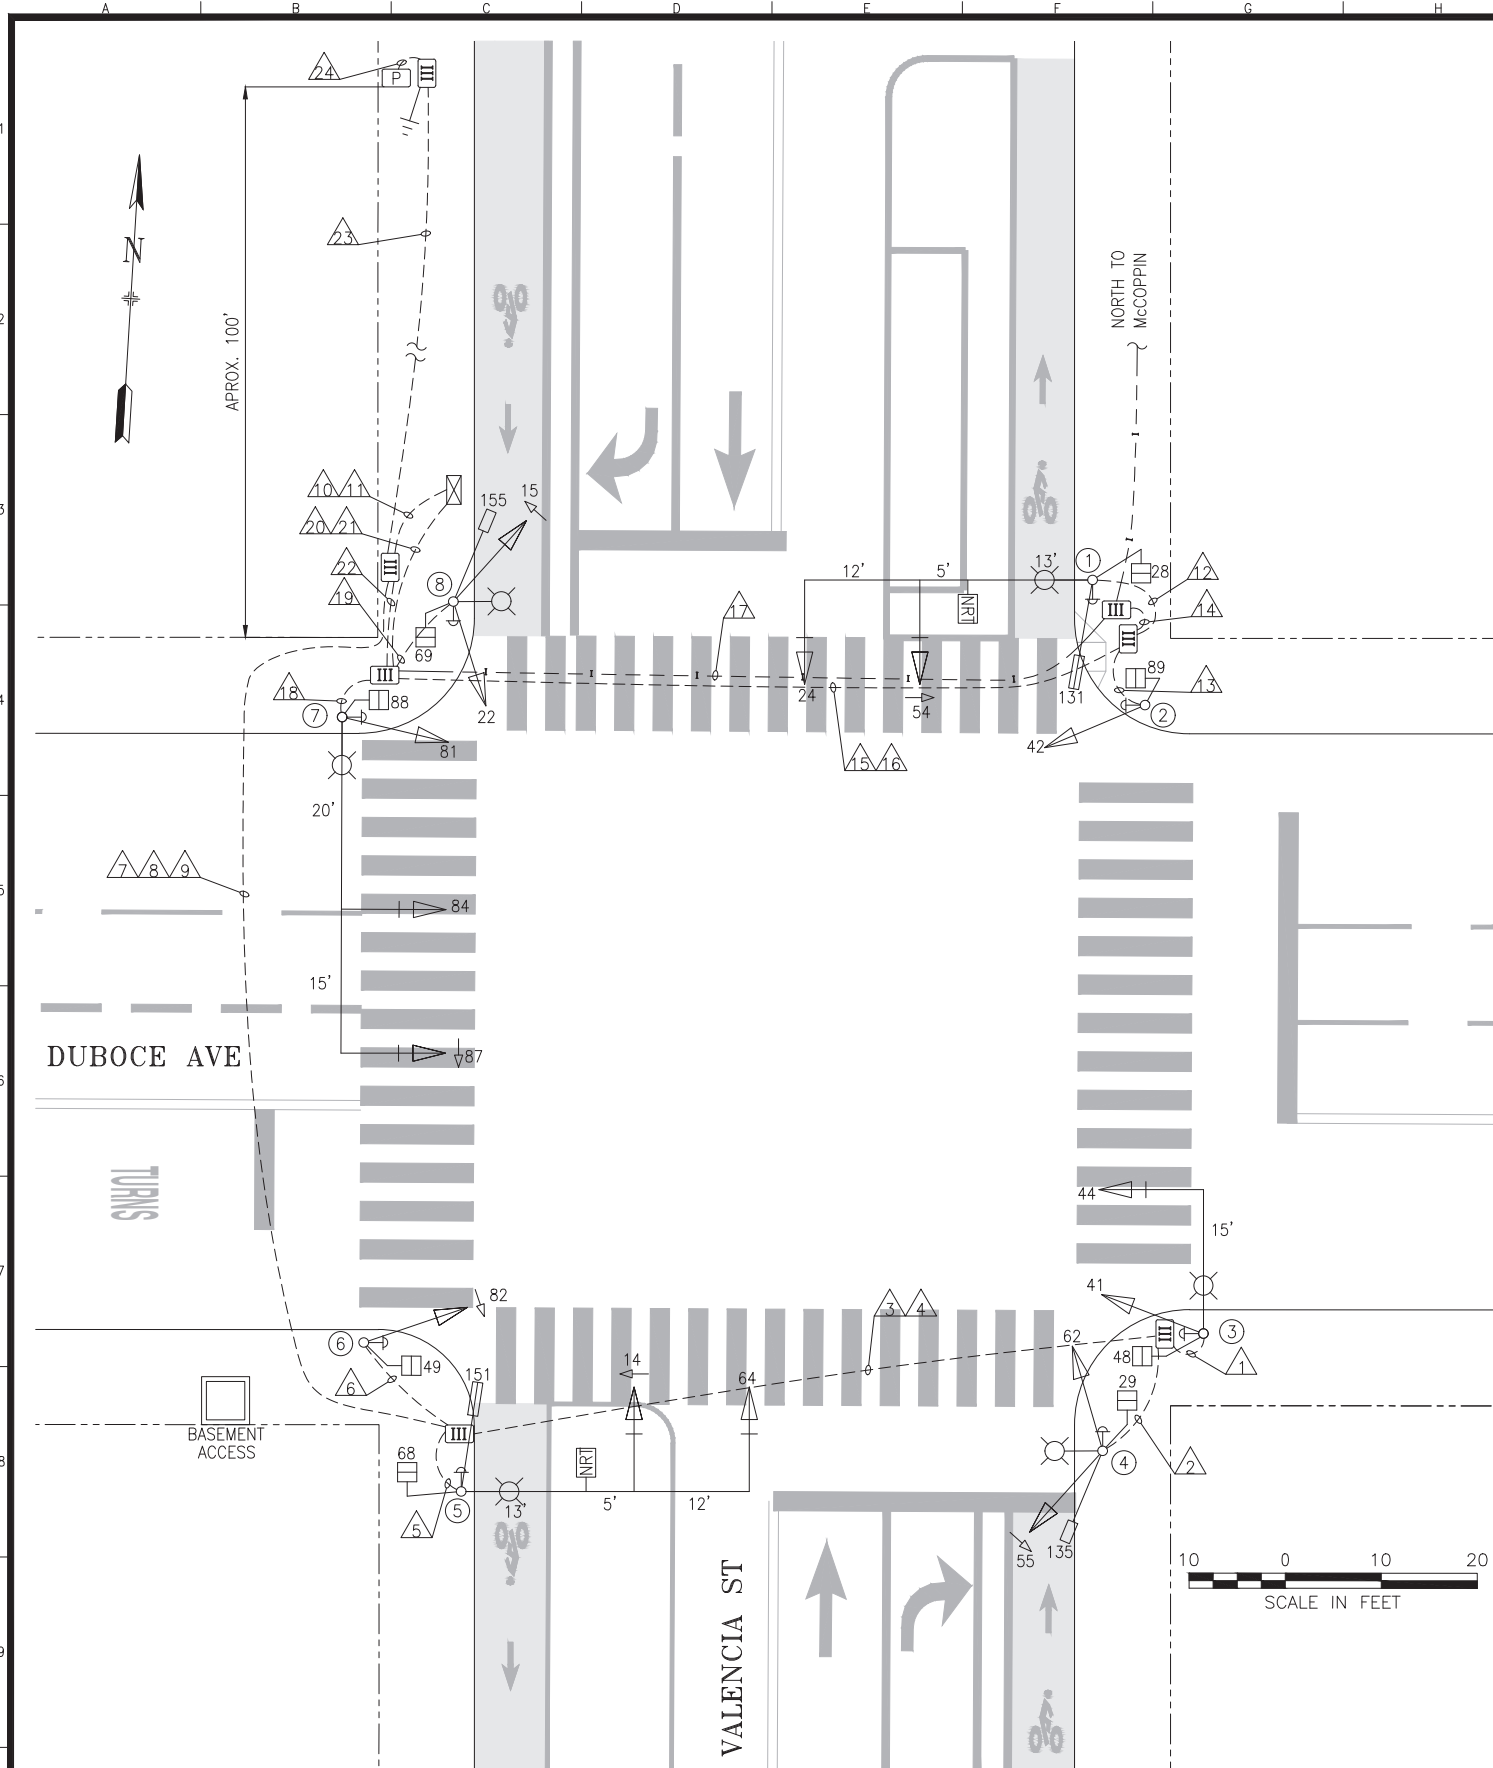

POLE AND EQUIPMENT SCHEDULE											
POLE No.	TYPE OF POLE	LUMINAIRE VOLTAGE/WATTAGE	VEHICLE SIGNAL					PEDESTRIAN SIGNAL			REMARKS
			No.	TYPE	MOUNTING	VISORS	LOUVERS	No.	TYPE	MOUNTING	
①	24-4-100 WITH 30' MA AND 6' LA	240V/108W	131 24 54 NRT	3S12" BIKE 3S12" RA IS 24"X24"	SV-1-T MAS MAS MAC	T T T		28	1S-COUNT	SP-1	APS-2W BACKPLATE BACKPLATE
②	1-A (10')		42	3S12"	TV-1-T	T		89	1S-COUNT	SP-1	APS-2W
③	17-2-100 WITH 15' MA AND 6' LA	240V/108W	41 44	3S12" 3S12"	SV-1-T MAS	T T		48	1S-COUNT	SP-1	APS-2W BACKPLATE
④	CITY STANDARD STREET LIGHT	240V/137W	55 62 135	3S12" RA 3S12" BIKE	SV-2-TA SV-1	T T T		29	1S-COUNT	SP-1	APS-2W MOUNT 55 @ 13', MOUNT 62 @ 13', MOUNT 135 @ 8', ON SS OF POLE.
⑤	24-4-100 WITH 30' MA AND 6' LA	240V/108W	151 64 14 NRT	3S12" BIKE 3S12" RA IS 24"X24"	SV-1-T MAS MAS MAC	T T T		68	1S-COUNT	SP-1	APS-2W BACKPLATE BACKPLATE
⑥	1-A (10')		82	4S12"GLA	TV-1-T	T		49	1S-COUNT	SP-1	APS-2W
⑦	24-3-100 WITH 35' MA AND 6' LA	240V/108W	81 84 87	3S12" 3S12" 4S12"GLA	SV-1-T MAS MAS	T T T		88	1S-COUNT	SP-1	APS-2W BACKPLATE BACKPLATE
⑧	CITY STANDARD STREET LIGHT	240V/137W	22 15 155	3S12" RA 3S8" BIKE	SV-2-TA SV-1	T T T		69	1S-COUNT	SP-1	APS-2W MOUNT 22 @ 13', MOUNT 15 @ 13', MOUNT 155 @ 8', ON NS OF POLE.

2	10/20/21	REPLACE NRT MOUNTINGS WITH MAC PER SRC 2021-275	J. HORNPOSTEL	G. DeLEON
1	7/19/21	INSTALL APS PER SRC 2021-013	J. HORNPOSTEL	G. DeLEON
0	8/9/19	UPGRADE BY 2805J; CONVERTED FROM CONTRACT PLAN	J. HORNPOSTEL	G. DeLEON
NO.	DATE	DESCRIPTION	BY	APPROVED
TABLE OF REVISIONS CHECKOUT DRAWING THROUGH THE SID CUSTODIAN FOR THE LATEST REVISION				



SFM**TA**

DRAWN BY: J. HORNPOSTEL	DATE: 1/2021	SCALE AS SHOWN	TRAFFIC SIGNAL INVENTORY DIAGRAM	CNN NO: 24403000
CHECKED BY: G. DeLEON	DATE: 1/2021	SHEET OF SHEETS 01 OF 02		DUBOCE AVENUE AND VALENCIA STREET

CONDUIT AND WIRING SCHEDULE (FURNISH AND INSTALL CONDUIT AND WIRES)																																			
CONDUIT RUN NUMBER		1	2	3	4	5	6	7	8	9	10	11	12	13	14	15	16	17	18	19	20	21	22	23	24										
CONDUIT SIZE (INCH)		2	2	2	2	2	2	2	2	2	3	2	2	2	UNK	2	2	2	2	2	3	2	2	2	3										
		GRS			SP	GRS				SP			GRS		SP		SP		GRS				SP												
NOTES																																			
	VEHICLE SIGNAL 41	3		3				3			3																								
	VEHICLE SIGNAL 44	3		3				3			3																								
	PED SIGNAL 48	2		2				2			2																								
	APS XING DUBOCE ON POLE 3	2		2				2			2																								
	VEHICLE SIGNAL 62		3	3				3			3																								
	VEHICLE SIGNAL 55		3	3				3			3																								
	BIKE SIGNAL 135		3	3				3			3																								
	PED SIGNAL 29		2	2				2			2																								
	APS XING VALENCIA ON POLE 4		2	2				2			2																								
	VEHICLE SIGNAL 14					3			3		3																								
	VEHICLE SIGNAL 64					3			3		3																								
	BIKE SIGNAL 151					3			3		3																								
	BLANKOUT NRT SIGN					1			1		1																								
	PED SIGNAL 68					2			2		2																								
	APS XING VALENCIA ON POLE 5					2			2		2																								
	VEHICLE SIGNAL 82						3		3		3																								
	PED SIGNAL 49						2		2		2																								
	APS XING DUBOCE ON POLE 6						2		2		2																								
	BIKE SIGNAL 131												3			3					3														
	VEHICLE SIGNAL 24												3			3					3														
	VEHICLE SIGNAL 54												3			3					3														
	BLANKOUT NRT SIGN												1			1					1														
	PED SIGNAL 28												2			2					2														
	APS XING VALENCIA ON POLE 1												2			2					2														
	VEHICLE SIGNAL 42														3		3				3														
	PED SIGNAL 89														2		2				2														
	APS XING DUBOCE ON POLE 2														2		2				2														
	VEHICLE SIGNAL 81																		3		3														
	VEHICLE SIGNAL 84																		3		3														
	VEHICLE SIGNAL 87																		4		4														
	PED SIGNAL 88																		2		2														
	APS XING DUBOCE ON POLE 7																		2		2														
	VEHICLE SIGNAL 22																			3		3													
	VEHICLE SIGNAL 15																			3		3													
	BIKE SIGNAL 155																			3		3													
	PED SIGNAL 69																			2		2													
	APS XING VALENCIA ON POLE 9																			2		2													
	#14 NEUTRAL	3	3			5	2						5	2					4	3															
	#14 SPARE			3				3			3					3					3														
	TOTAL #14 WIRES	13	16	26		19	9	26	21		47		19	9		24			18	16	51														
	#10 WIRES NEUTRAL			1				1	1		2					1					2														
	#10 WIRES STREET LIGHT	2	2			2							2						2	2															
	#8 WIRES STREET LIGHT																																		
	#8 WIRES (120 V SERVICE)											2												2	3										
	#6 BSCW																																		
	INTERCONNECT 12C CABLE																	1				1													

											SCALE	TRAFFIC SIGNAL INVENTORY DIAGRAM	CNN NO:		
										AS SHOWN			24403000		
2	10/20/21	REPLACE NRT MOUNTINGS WITH MAC PER SRC 2021-275			J. HORNPOSTEL				G. DeLEON	DRAWN BY:	DATE:	SHEET OF SHEETS	01 OF 02	DUBOCE AVENUE AND VALENCIA STREET CONDUIT AND WIRING SCHEDULE	REV NO:
1	7/19/21	INSTALL APS PER SRC 2021-013			J. HORNPOSTEL				G. DeLEON	J. HORNPOSTEL	1/2021				
0	8/9/19	UPGRADE BY 2805J; CONVERTED FROM CONTRACT PLAN			J. HORNPOSTEL				G. DeLEON	CHECKED BY:	DATE:				
										G. DeLEON	1/2021				
NO.	DATE	DESCRIPTION			BY	APPROVED									
TABLE OF REVISIONS CHECKOUT DRAWING THROUGH THE SID CUSTODIAN FOR THE LATEST REVISION													2		