


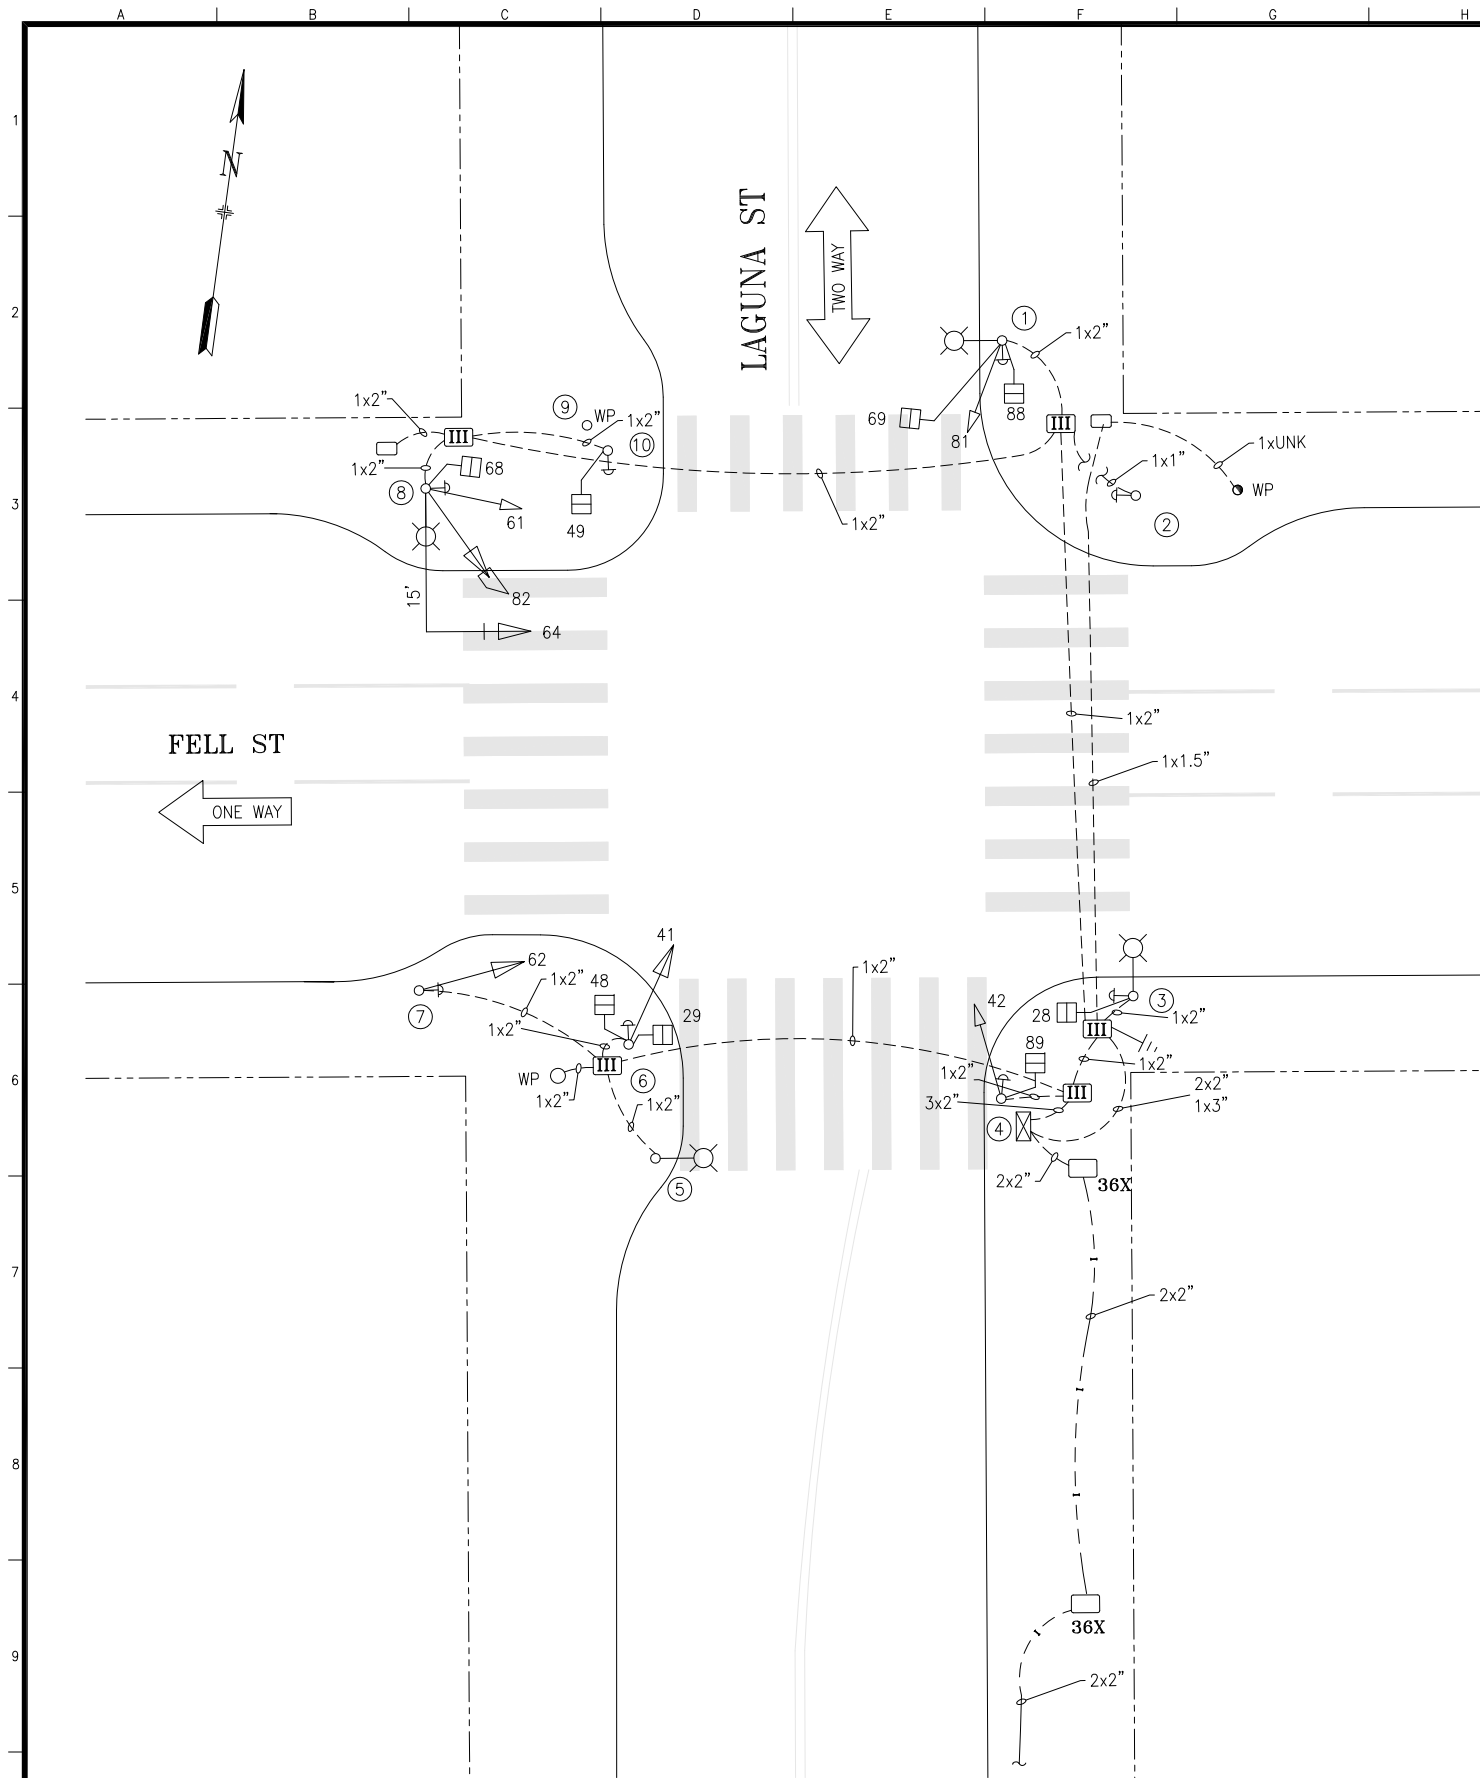

POLE AND EQUIPMENT SCHEDULE											
POLE No.	TYPE OF POLE	LUMINAIRE VOLTAGE/ WATTAGE	VEHICLE SIGNAL					PEDESTRIAN SIGNAL			REMARKS
			No.	TYPE	MOUNTING	VISORS	LOUVERS	No.	TYPE	MOUNTING	
①	EX SL	250W 240V HPS	81	3S8"	SV-1-T	T		88 69	1S-COUNT 1S-COUNT	SP-1 SP-1	APS-2W
②	PPBP										APS-2W
③	CITY STANDARD STREET LIGHT	108W LED						28	1S-COUNT	SP-1	APS-2W
④	1-A (10')		42	3S8"	TV-1	T		89	1S-COUNT	SP-1	APS-2W
⑤	EX SL	250W 240V HPS									
⑥	1-A (10')		41	3S12"	TV-1-T	T		48 29	1S-COUNT 1S-COUNT	SP-1 SP-1	APS-2W
⑦	1-A (10')		62	3S12"	TV-1-T	T					APS-2W
⑧	16-1-70 W/ 15' MAST ARM, SL	250W 240V HPS	82 61 64	3S12" 3S8" 3S12"	SV-2-TA MAS	ANGLE T T		68	1S-COUNT	SP-1	APS-2W
⑨	WOOD POLE										
⑩	1-A (10')							49	1S-COUNT	SP-1	APS-2W

4/24/18	ADD APS FOR ALL CROSSWALKS PER SRC 2018-126	DYeung	SDeLeon		
4/15/18	PER SRC 2018-125 RELOC 49 TO POLE 11 AND REMOVE EXTERNAL CONDUIT	DYeung	SDeLeon		
4/9/18	OCTAVIA-ONK CT#2657J: NEW PPB/SL POLE, RELOC 42,28,62,89, 62 & 41 TO 12-IN	DYeung	SDeLeon		
10/9/2003	OCTAVIA BOULEVARD IMPROVEMENTS PROJECT CT#2029N	DY	CH		
NO.	DATE	DESCRIPTION	BY	APP.	
TABLE OF REVISIONS CHECK WITH TRACING TO SEE IF YOU HAVE LATEST REVISION					

REFERENCE INFORMATION
& FILE NO. OF SURVEYS



SAN FRANCISCO MUNICIPAL TRANSPORTATION AGENCY
CITY AND COUNTY OF SAN FRANCISCO

DRAWN: DATE:
DY 7/06
CHECKED: DATE:
CH 7/06

SCALE:

1" = 10'

SHEET OF SHEETS

1 OF 1

TRAFFIC SIGNAL INVENTORY DIAGRAM

FELL ST AND LAGUNA ST

CNN NO.

25913000

REV NO.