


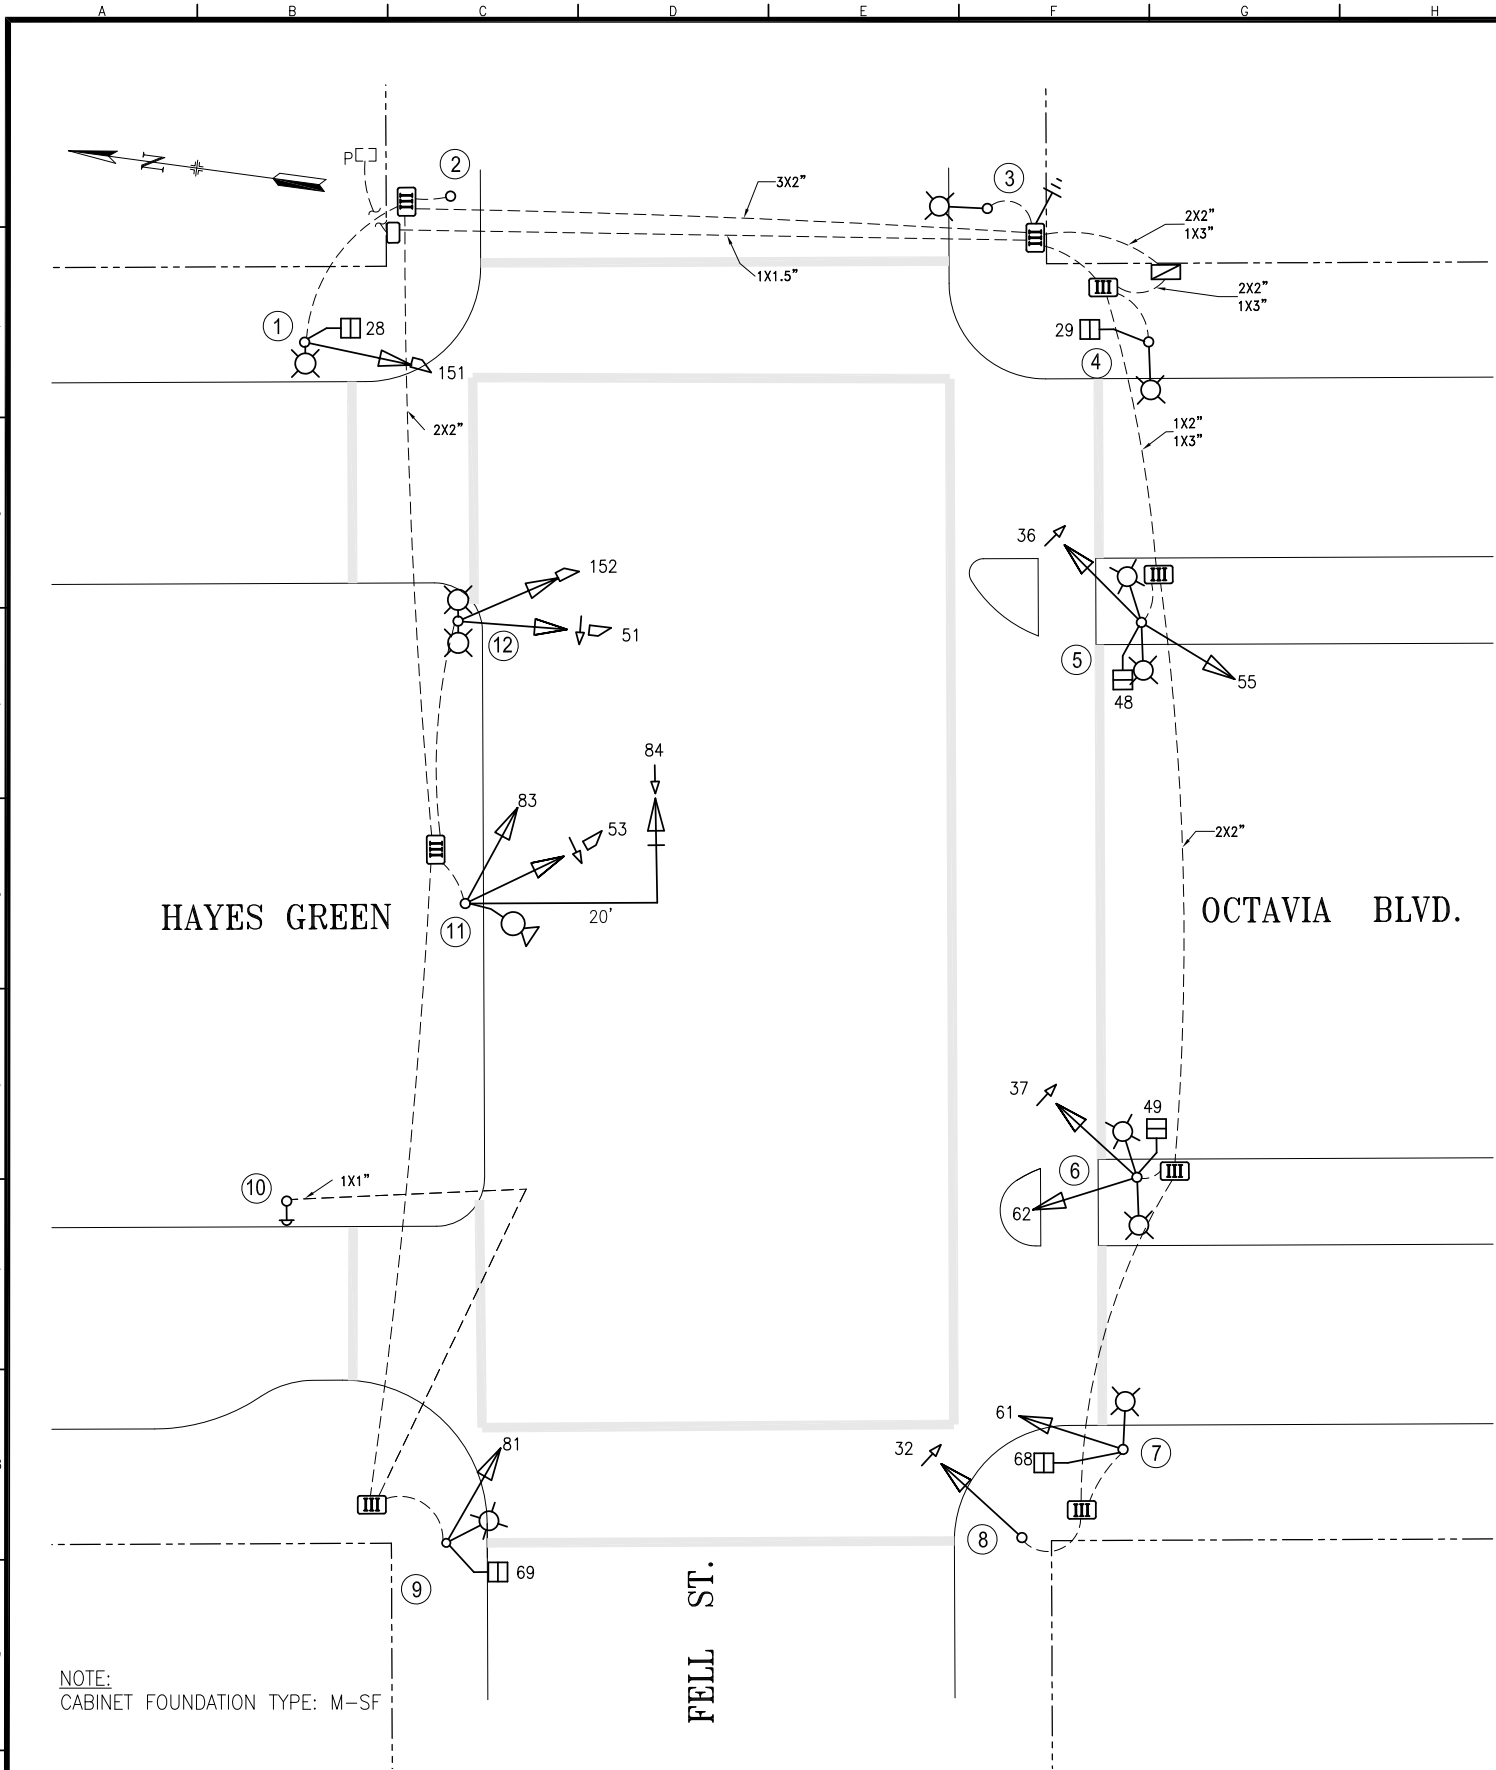

POLE AND EQUIPMENT SCHEDULE											
POLE No.	TYPE OF POLE	LUMINAIRE VOLTAGE/WATTAGE	VEHICLE SIGNAL					PEDESTRIAN SIGNAL			REMARKS
			No.	TYPE	MOUNTING	VISORS	LOUVERS	No.	TYPE	MOUNTING	
①	STREET LIGHT 16'-5"		151	1S12"FR	SV-1-T	ANGLE #151		28	1S-C	SP-1	
②	1-A (7')		-	-	-						
③	CCSF STREETLIGHT		-	-	-						
④	STREET LIGHT 16'-5"		-	-	-			29	1S-C	SP-1	
⑤	STREET LIGHT 17'-5"		55 36	3S12" 3S12"FYLA	SV-2-T			48	1S-C	SP-1	
⑥	STREET LIGHT 17'-5"		37 62	3S12"FYLA 3S12"FY	SV-2-TC			49	1S-C	SP-1	
⑦	STREET LIGHT 16'-5"		61	3S12"FY	SV-1-T			68	1S-C	SP-1	
⑧	1-A (10')		32	3S12"FYLA	TV-1-T						
⑨	CCSF STREETLIGHT		81	3S12"	SV-1-T			69	1S-C	SP-1	
⑩	PPB POST										PPB (1)-FOR BIKES
⑪	19-1-70 w/20' MA		53 83 84	4S12"GLA 3S12" 3S12"GVA	SV-2-TA MAS	ANGLE #53		-	-	-	MOUNT #53/#83 AT 13' SFGO CAMERA
⑫	STREET LIGHT 16'-5"		51 152	4S12"GLA 1S12"FR	SV-2-TA	ANGLE #51 ANGLE #152	SEE REMARKS				VERTICAL LOUVERS ON G BALL & GLA ON #51

3	04/30/23	PER SRC 2023-037, ADD SIGNAL 32 TO POLE 8 AND CHANGE MA TO 20' ON POLE 11. RENUMBER SIGNAL 32 TO 37.	J.TOM	E.TSUI
2	10/26/22	PER SRC 2022-137, REMOVE PPB ON POLES 8 AND 9, CHANGE MOUNTING ON POLE 6 TO SV-2-TC AND ADD SIGNAL 62 (3S12"FY). ADD SIGNAL 61 (3S12"FY) ON SV-1-T ON POLE 7.	S.QIN	E.TSUI
NO.	DATE	DESCRIPTION	BY	APPROVED
TABLE OF REVISIONS CHECKOUT DRAWING THROUGH THE SID CUSTODIAN FOR THE LATEST REVISION				



SFMTA

DRAWN BY: D.YEUNG	DATE: 12/05
CHECKED BY: C.HUI	DATE: 6/11/13

SCALE 1":10'
SHEET OF SHEETS 1 OF 1

TRAFFIC SIGNAL INVENTORY DIAGRAM
FELL ST AND OCTAVIA BLVD

CNN NO: 259140000
REV NO: 3