


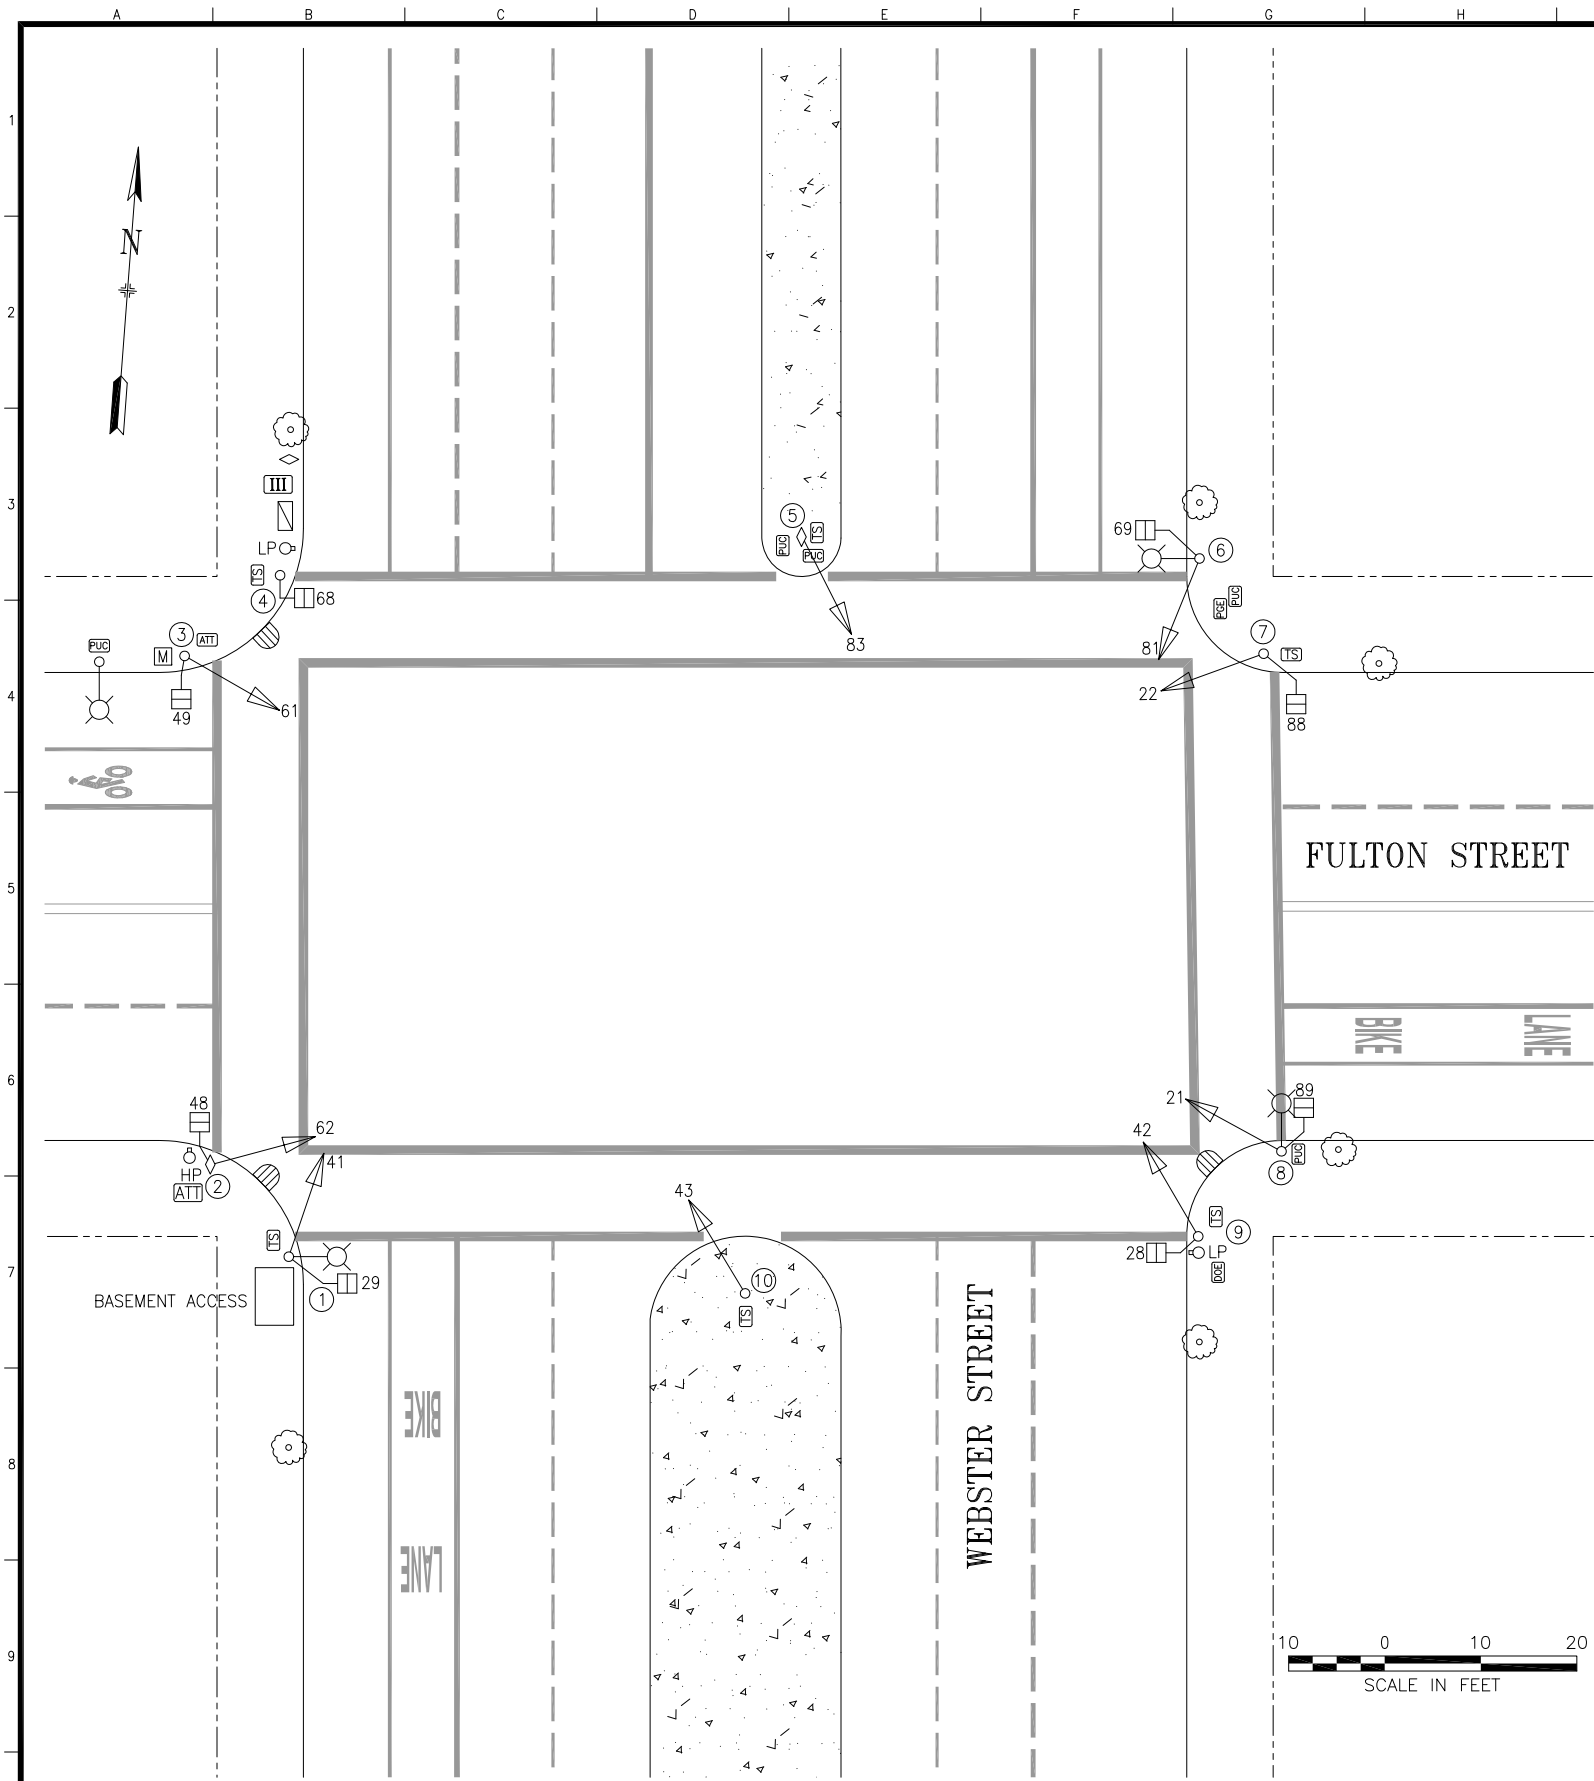

POLE AND EQUIPMENT SCHEDULE											
POLE No.	TYPE OF POLE	LUMINAIRE VOLTAGE/ WATTAGE	VEHICLE SIGNAL					PEDESTRIAN SIGNAL			REMARKS
			No.	TYPE	MOUNTING	VISORS	LOUVERS	No.	TYPE	MOUNTING	
①	MARBELITE STREET LIGHT		41	3S12"	SV-1-T	T		29	1S-COUNT	SP-1 (22")	
②	MUNI POLE		62	3S12"	SV-1-T	T		48	1S-COUNT	SP-1 (22")	
③	1-A (10')		61	3S12"	TV-1-T	T		49	1S-COUNT	SP-1 (22")	MOUNT SIGNAL 61 ON BUILDING SIDE OF POLE
④	MARBELITE 7' POLE							68	1S-COUNT	TP-1	
⑤	MUNI POLE		83	3S12"	SV-1-T	T					
⑥	MARBELITE STREET LIGHT		81	3S12"	SV-1-T	T		69	1S-COUNT	SP-1	MOUNT SIGNAL 81 ON BUILDING SIDE OF POLE
⑦	MARBELITE 10' POLE		22	3S12"	TV-1-T	T		88	1S-COUNT	SP-1	MOUNT SIGNAL 22 ON BUILDING SIDE OF POLE
⑧	MARBELITE STREET LIGHT		21	3S12"	SV-1-T	T		89	1S-COUNT	SP-1	MOUNT SIGNAL 21 ON BUILDING SIDE OF POLE
⑨	PEDESTAL BASE 10' SIGNAL POLE		42	3S12"	TV-1-T	T		28	1S-COUNT	SP-1	
⑩	MARBELITE 10' POLE		43	3S12"	TV-1-T	T					

0	8/5/15	2543J	PUNCHLIST WALKTHROUGH; UPGRADE TO 12"	DYoung	MVelasco
NO.	DATE		DESCRIPTION	BY	APP.
TABLE OF REVISIONS					
CHECK WITH TRACING TO SEE IF YOU HAVE LATEST REVISION					

REFERENCE INFORMATION & FILE NO. OF SURVEYS



SAN FRANCISCO MUNICIPAL TRANSPORTATION AGENCY
CITY AND COUNTY OF SAN FRANCISCO

DRAWN:	DATE:
AScales	12/2015
CHECKED:	DATE:
MVelasco	12/2015

SCALE:
AS SHOWN
SHEET OF SHEETS
1 OF 1

TRAFFIC SIGNAL INVENTORY DIAGRAM
FULTON STREET AND WEBSTER STREET

CNN NO.
25956000
REV NO.
0