


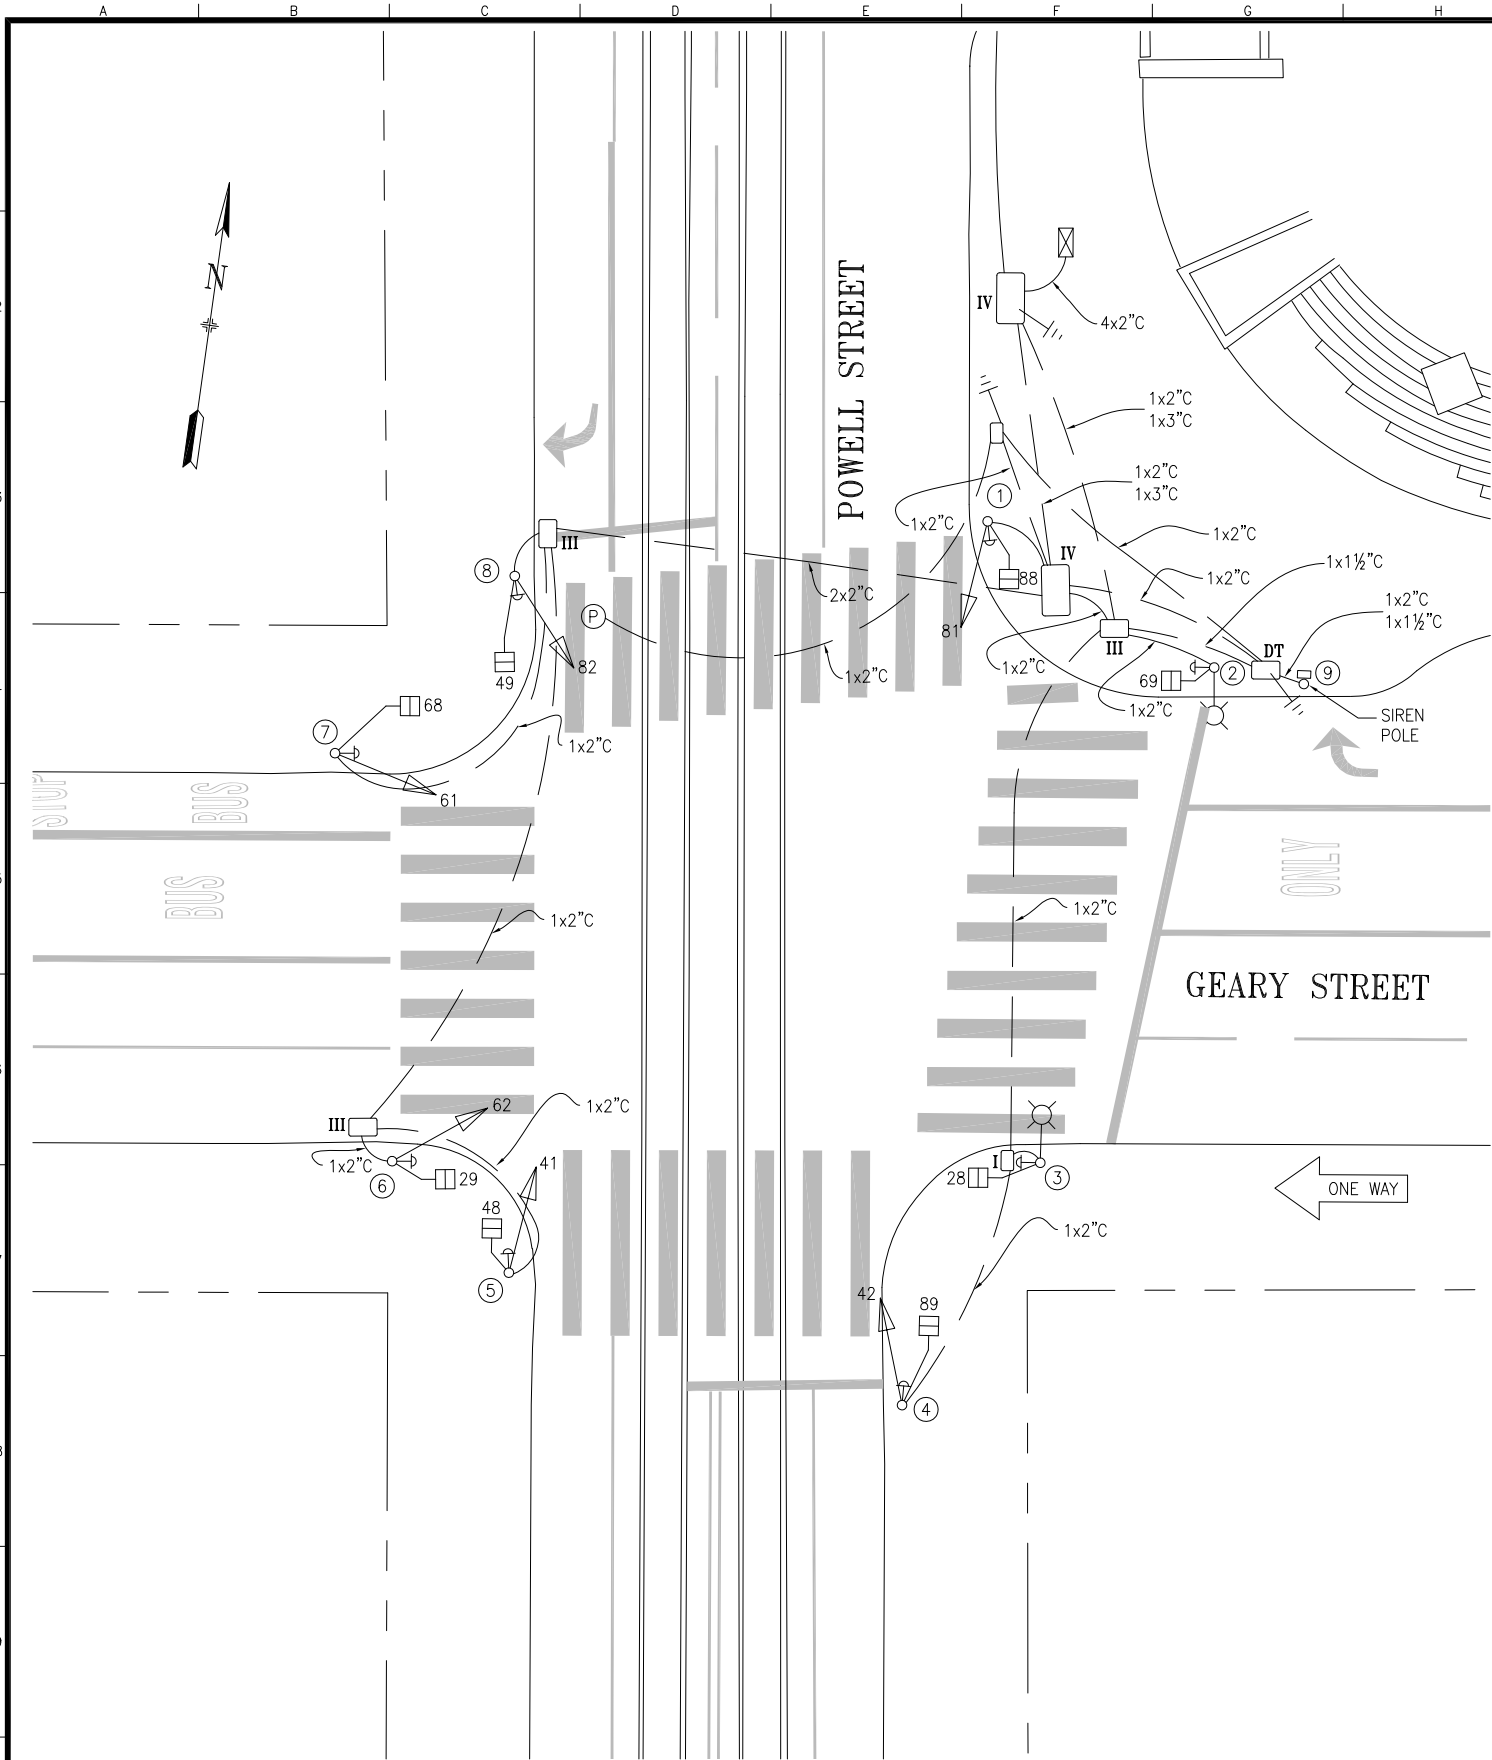

POLE AND EQUIPMENT SCHEDULE											
POLE No.	TYPE OF POLE	LUMINAIRE VOLTAGE/ WATTAGE	VEHICLE SIGNAL					PEDESTRIAN SIGNAL			REMARKS
			No.	TYPE	MOUNTING	VISORS	LOUVERS	No.	TYPE	MOUNTING	
①	1-A (10')		81	3S12"	TV-1-T	T		88	1S-COUNT	SP-1	APS
②	STREET LIGHT							69	1S-COUNT	SP-1	APS
③	ORNAMENTAL STREET LIGHT							28	1S-COUNT	SP-1	APS
④	1-A (10')		42	3S12"	TV-1-T	T		89	1S-COUNT	SP-1	APS
⑤	1-A (10')		41	3S12"	TV-1-T	T		48	1S-COUNT	SP-1	APS
⑥	1-A (10')		62	3S12"	TV-1-T	T		29	1S-COUNT	SP-1	APS
⑦	1-A (10')		61	3S12"	TV-1-T	T		68	1S-COUNT	SP-1	APS
⑧	1-A (10')		82	3S12"	TV-1-T	T		49	1S-COUNT	SP-1	APS
⑨	45' SIREN POLE										

0	8/15/13	SIGNAL UPGRADE FOR 1972J UNION SQUARE IMPROVEMENT PROJECT	DRP	AKW
NO.	DATE	DESCRIPTION	BY	APP.
TABLE OF REVISIONS				
CHECK WITH TRACING TO SEE IF YOU HAVE LATEST REVISION				

COMPLETION DATE /
ELECTRICIAN INITIAL



SAN FRANCISCO MUNICIPAL TRANSPORTATION AGENCY

TRANSPORTATION ENGINEERING

CITY AND COUNTY OF SAN FRANCISCO

DRAWN:	DATE:	SCALE:
DRP	6/21/13	1 : 10
CHECKED:	DATE:	SHEET OF SHEETS
AKW	6/21/13	1 OF 1

TRAFFIC SIGNAL INVENTORY DIAGRAM
GEARY ST AND POWELL ST

CNN NO.
24903000
REV. NO.
0