


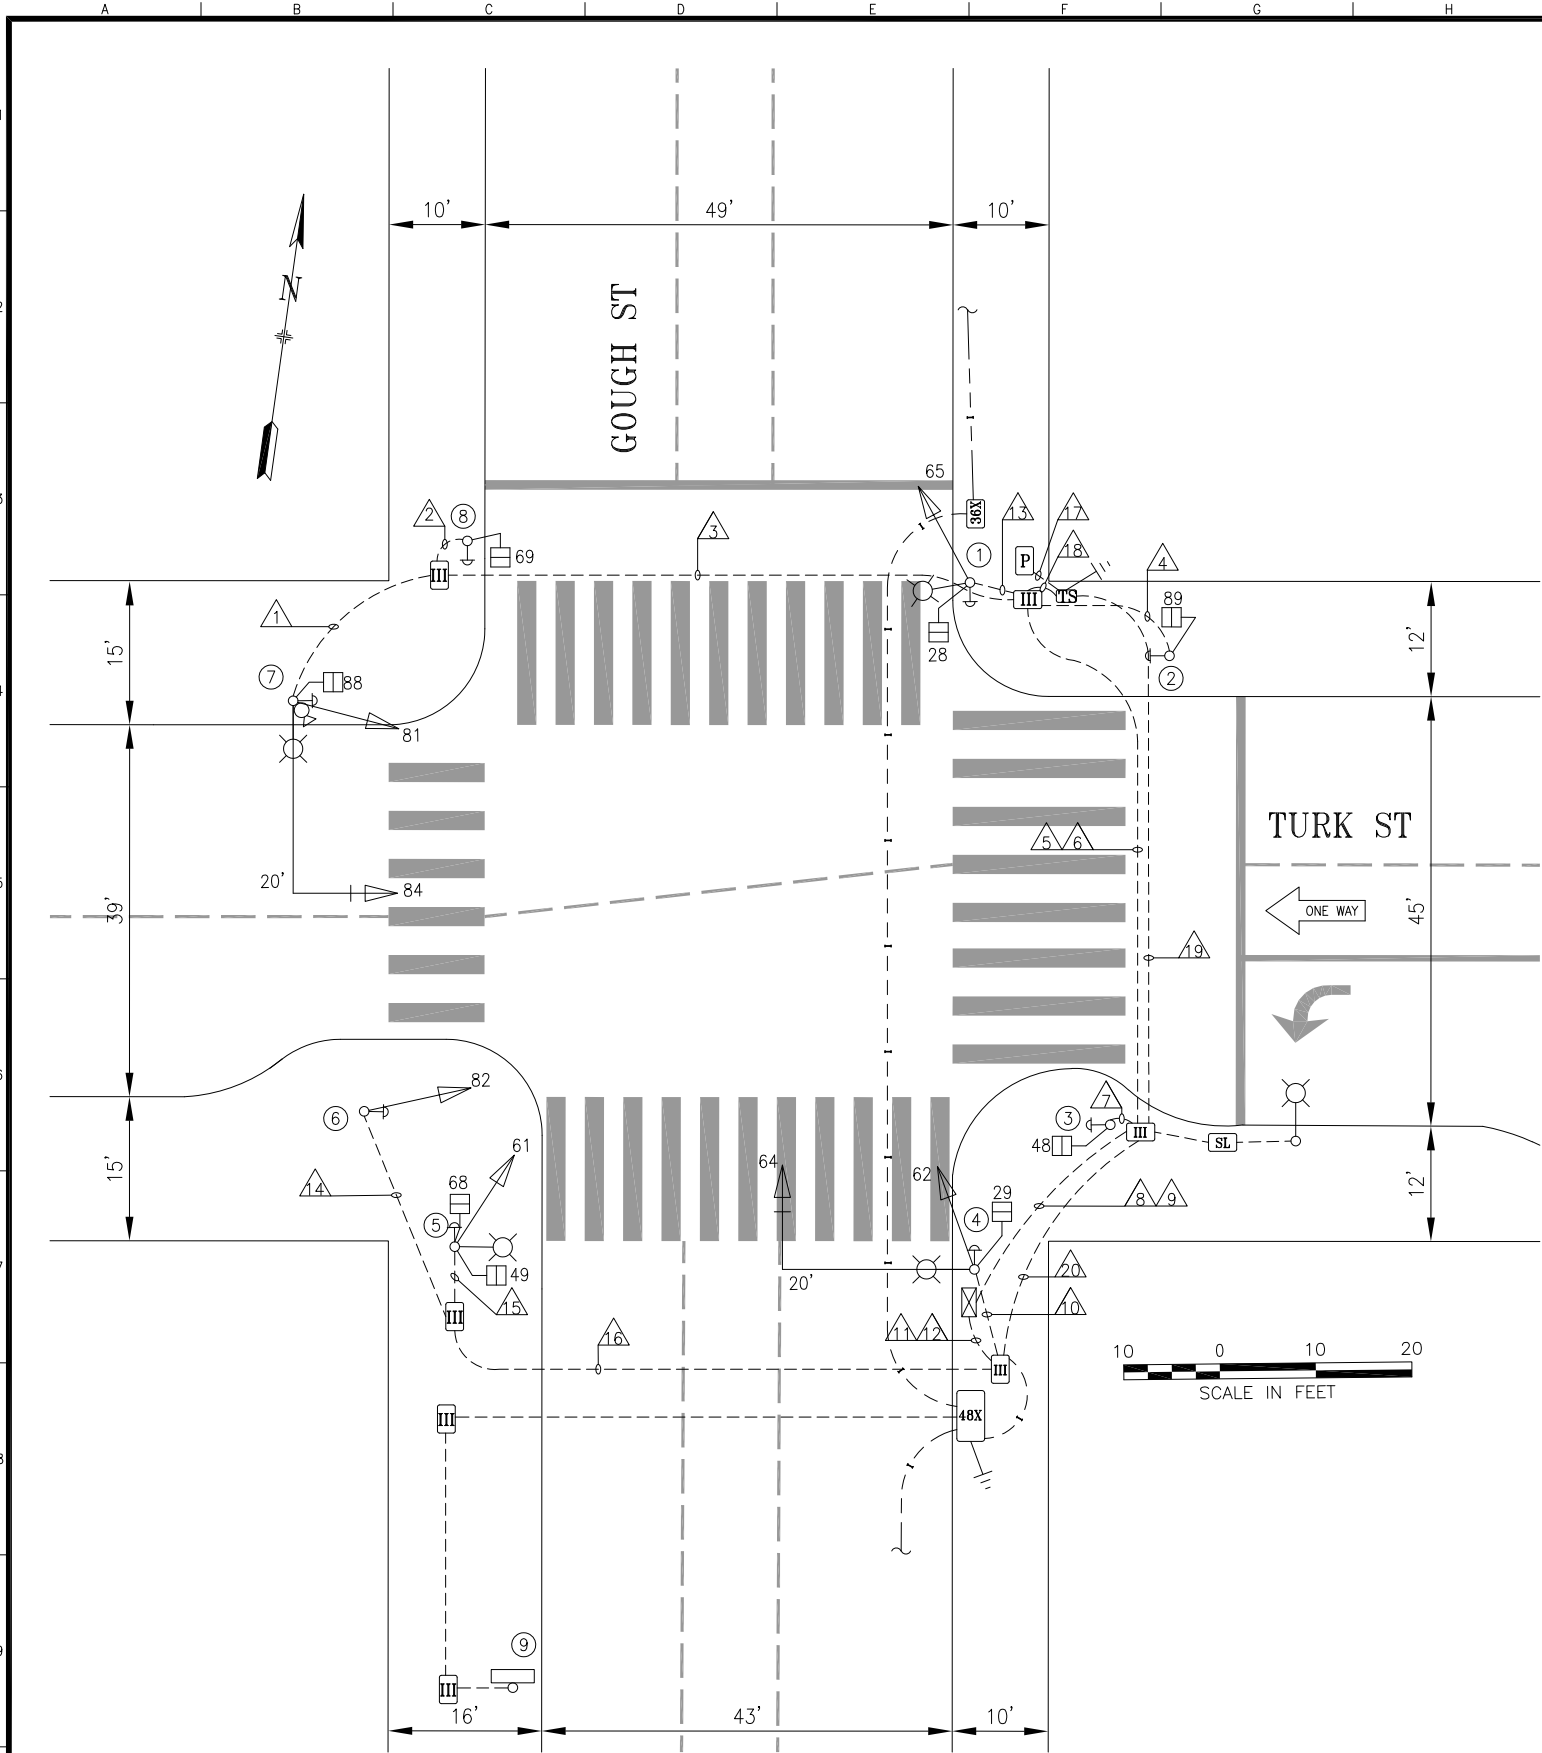

POLE AND EQUIPMENT SCHEDULE											
POLE No.	TYPE OF POLE	LUMINAIRE VOLTAGE/ WATTAGE	VEHICLE SIGNAL					PEDESTRIAN SIGNAL			REMARKS
			No.	TYPE	MOUNTING	VISORS	LOUVERS/BP	No.	TYPE	MOUNTING	
①	MARBELITE STREET LIGHT	LED	65	3S12"	SV-1-T	T		28	1S-COUNT	SP-1	65 MOUNTED AT 13' APS-3W
②	1-A (7')							89	1S-COUNT	TP-1	APS-3W
③	1-A (7')							48	1S-COUNT	TP-1	APS-3W
④	17-2-100 W/ 20' MAST ARM AND 6' LUMINAIRE ARM	108W LED	62 64	3S12" 3S12"	SV-1-T MAS	T T	BP	29	1S-COUNT	SP-1	APS-3W
⑤	MARBELITE STREET LIGHT	LED	61	3S12"	SV-1-T	T		49 68	1S-COUNT 1S-COUNT	SP-2-T	APS-3W
⑥	1-A (10')		82	3S12"	TV-1-T	T					APS-3W
⑦	17-2-100 W/ 20' MAST ARM AND 6' LUMINAIRE ARM	108W LED	81 84	3S12" 3S12"	SV-1-T MAS	T T	BP	88	1S-COUNT	SP-1	SF GO CAMERA APS-3W
⑧	1-A (7')							69	1S-COUNT	TP-1	APS-3W
⑨	VMS POLE										

1	03/24/21	PER SRC 2020-063, INSTALL APS		C SKERRITG DELEON	
0	09/12/19	SIGNAL UPGRADE BY 3003J, CONVERTED FROM CONTRACT PLAN AND CT-31 CONTRACT PLAN		C SKERRITG DELEON	
NO.	DATE	DESCRIPTION	BY	APP.	
TABLE OF REVISIONS					
CHECK WITH TRACING TO SEE IF YOU HAVE LATEST REVISION					

REFERENCE INFORMATION
& FILE NO. OF SURVEYS



SAN FRANCISCO MUNICIPAL TRANSPORTATION AGENCY
CITY AND COUNTY OF SAN FRANCISCO

DRAWN: DATE:
C SKERRIT 12/2019
CHECKED: DATE:
G DELEON 12/2019

SCALE:
AS SHOWN
SHEET OF SHEETS
1 OF 2

TRAFFIC SIGNAL INVENTORY DIAGRAM
GOUGH STREET AND TURK STREET

CNN NO.
25963000
REV NO.
1

CONDUIT AND WIRING SCHEDULE																																			
CONDUIT RUN NUMBER	1	2	3	4	5	6	7	8	9	10	11	12	13	14	15	16	17	18	19	20															
CONDUIT SIZE (INCH)	2	2	2	2	2	2	2	3	2	2	3	2	1.5	2	1.5	2	2	2	2	2															
NOTES	GRS									GRS		SP	GRS		GRS																				
VEHICLE SIGNAL 81	3		3		3			3																											
VEHICLE SIGNAL 84	3		3		3			3																											
PED SIGNAL 88	2		2		2			2																											
PED SIGNAL 69		2	2		2			2																											
PED SIGNAL 28						2		2					2																						
PED SIGNAL 89				2	2			2																											
PED SIGNAL 48							2	2																											
VEHICLE SIGNAL 62											3	3																							
VEHICLE SIGNAL 64											3	3																							
PED SIGNAL 29											2	2																							
VEHICLE SIGNAL 65						3		3					3																						
VEHICLE SIGNAL 82												3			3		3																		
VEHICLE SIGNAL 61												3				3	3																		
PED SIGNAL 49												2				2	2																		
PED SIGNAL 68												2				2	2																		
#14 NEUTRAL	3	1		1			1				3	3		2	1	2																			
#14 SPARE			3		3			3			3					3																			
TOTAL #14 WIRES	11	3	13	3	15	5	3	22		11	24		7	4	9	13																			
#10 WIRES NEUTRAL			1		1	1		2			1					1																			
#10 WIRES STREET LIGHT	2																																		
#8 WIRES STREET LIGHT			2		2						2					2		2	2																
#8 WIRES (120 V SERVICE)									2								2		2																
#8 WIRES (120/240 V SERVICE)																																			
#6 BSCW										1								1		1															
INTERCONNECT 12C CABLE						1		3																											
1	APS PPB ON POLE 1 XING GOUGH				1									1																					
	APS PPB ON POLE 2 XING TURK				1									1																					
	APS PPB ON POLE 3 XING TURK							1			1																					1			
	APS PPB ON POLE 4 XING GOUGH							1			1																					1			
	APS PPB ON POLE 5 XING GOUGH																1	1																	
	APS PPB ON POLE 6 XING TURK																1	1																	
	APS PPB ON POLE 7 XING TURK	1	1																																
	APS PPB ON POLE 8 XING GOUGH	1	1																																

1 BELDEN CABLE 8489 (OR EQUIVALENT) WIRING PULLED FROM APS PPB TO PED SIGNAL

[illegible]