


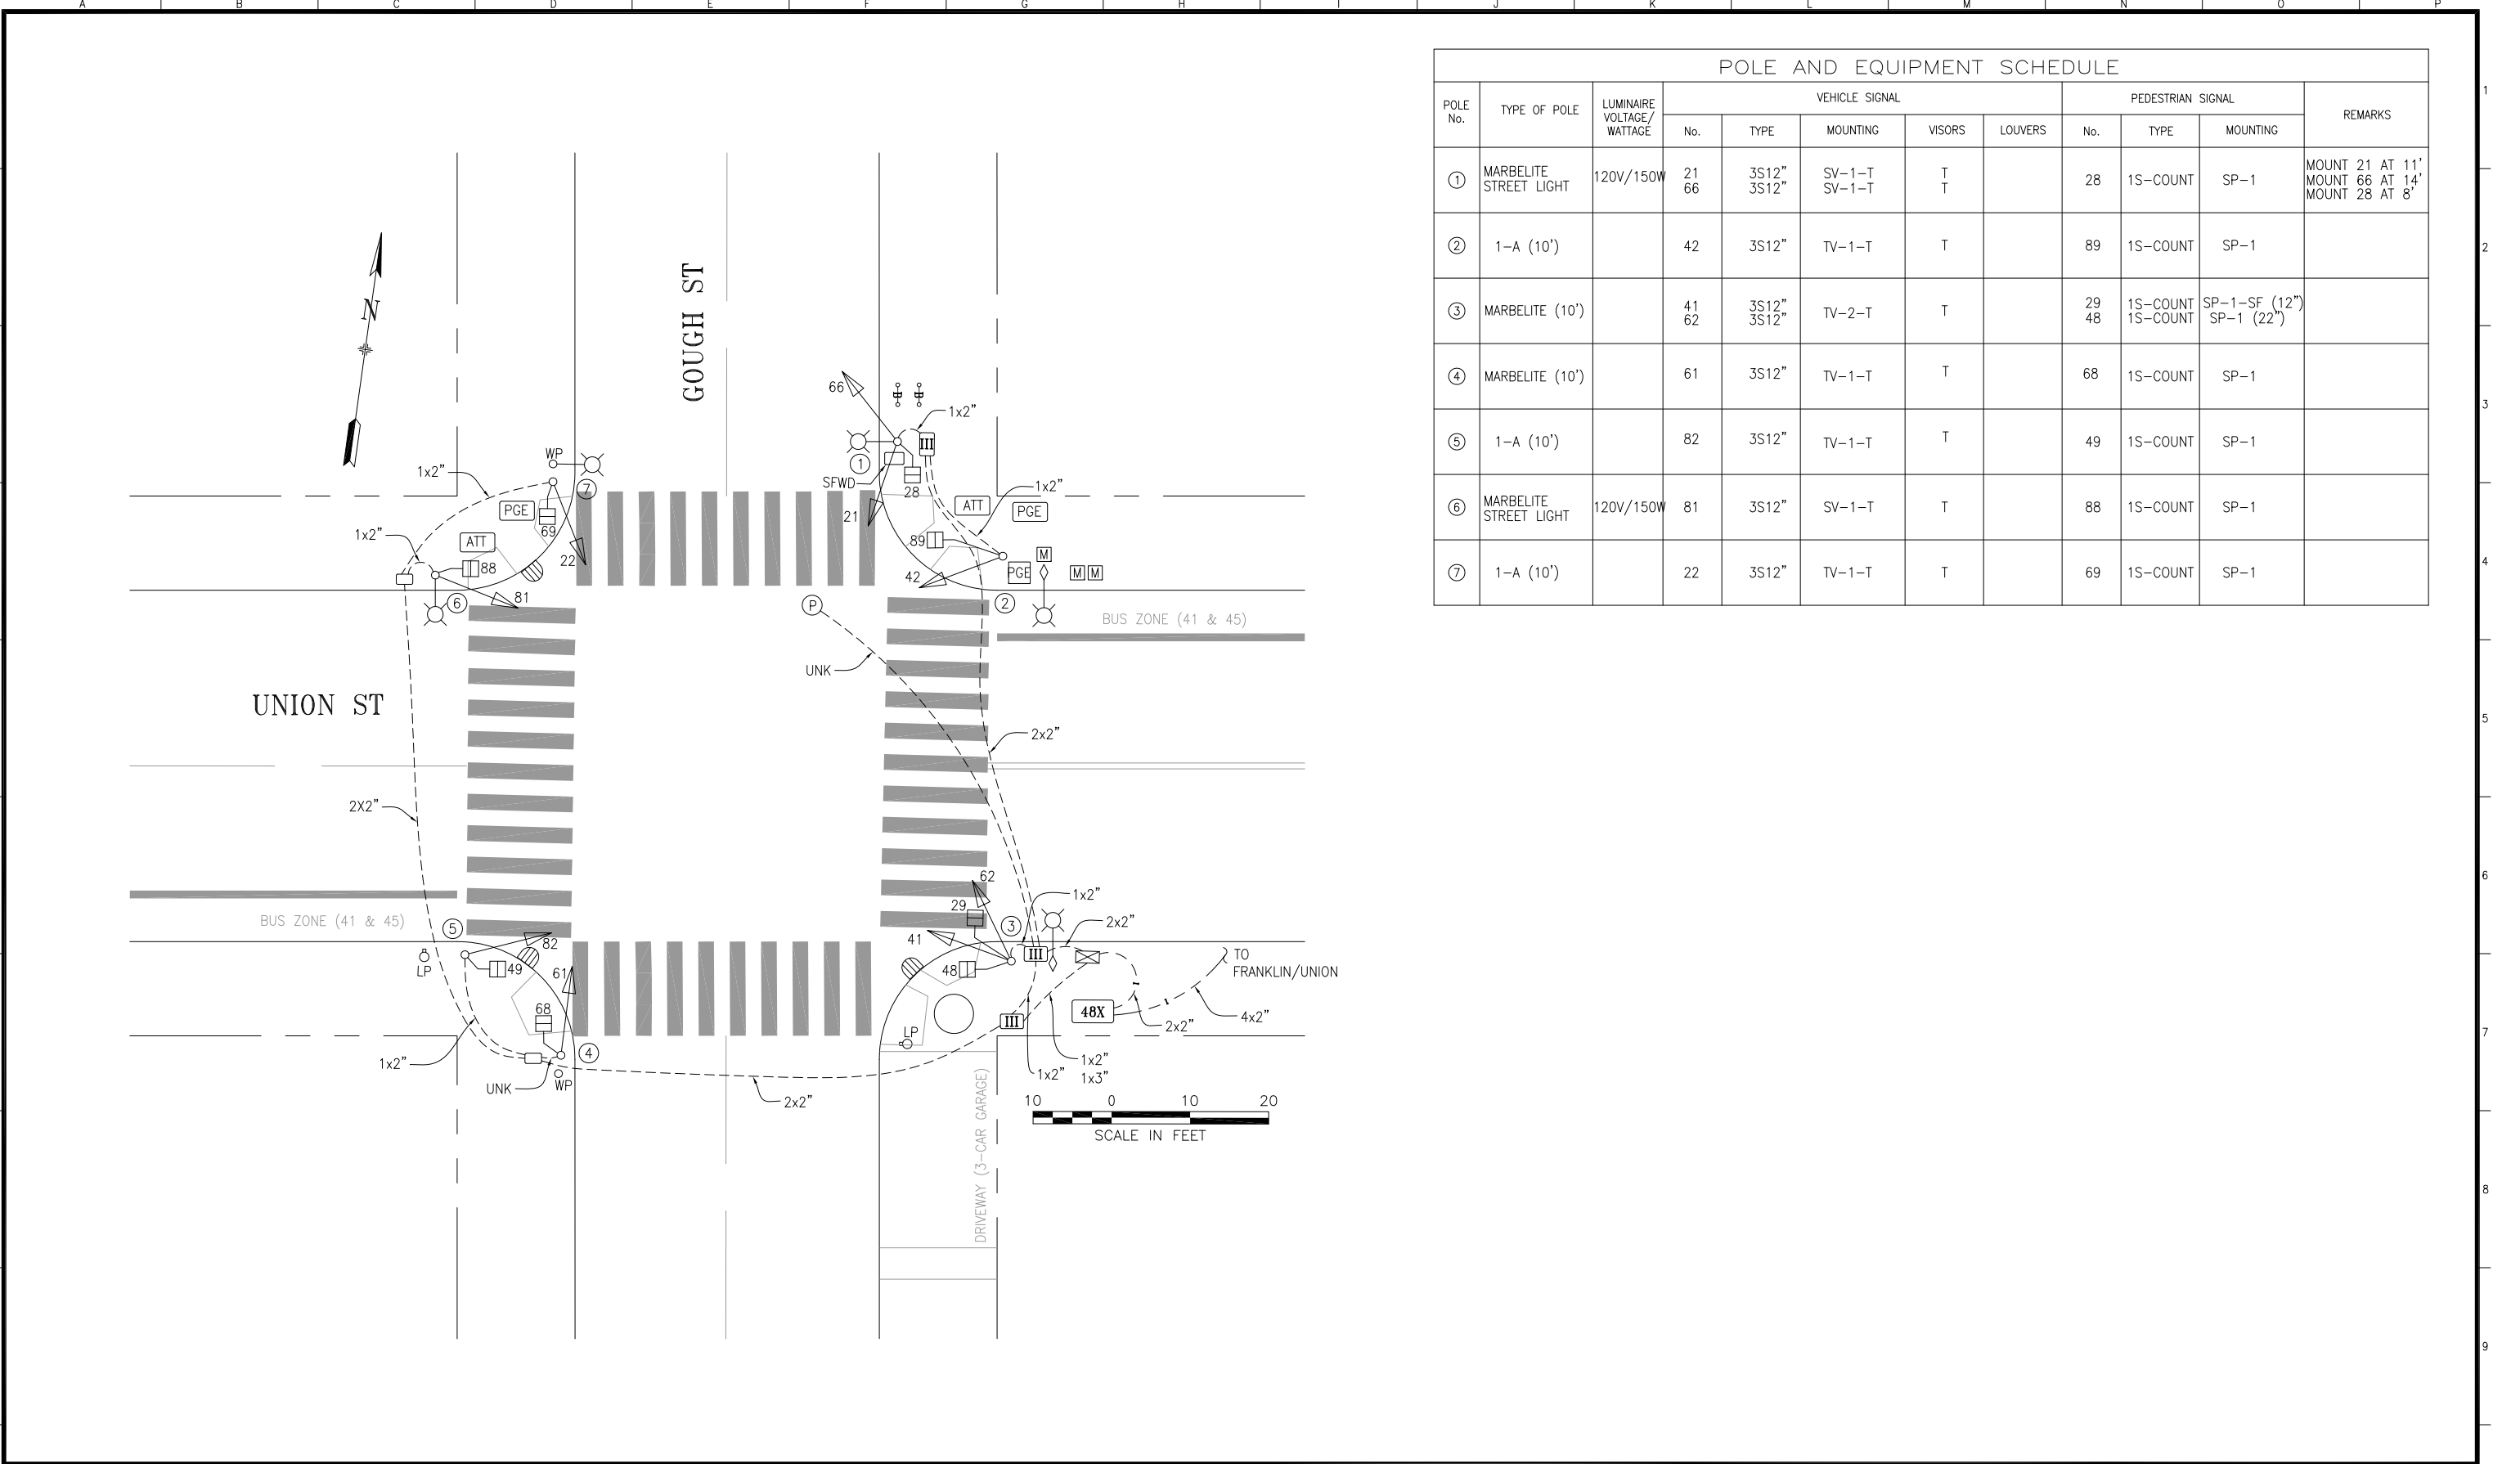

POLE AND EQUIPMENT SCHEDULE											
POLE No.	TYPE OF POLE	LUMINAIRE VOLTAGE/WATTAGE	VEHICLE SIGNAL					PEDESTRIAN SIGNAL			REMARKS
			No.	TYPE	MOUNTING	VISORS	LOUVERS	No.	TYPE	MOUNTING	
①	MARBELITE STREET LIGHT	120V/150W	21 66	3S12" 3S12"	SV-1-T SV-1-T	T T		28	1S-COUNT	SP-1	MOUNT 21 AT 11' MOUNT 66 AT 14' MOUNT 28 AT 8'
②	1-A (10')		42	3S12"	TV-1-T	T		89	1S-COUNT	SP-1	
③	MARBELITE (10')		41 62	3S12" 3S12"	TV-2-T	T		29 48	1S-COUNT 1S-COUNT	SP-1-SF (12") SP-1 (22")	
④	MARBELITE (10')		61	3S12"	TV-1-T	T		68	1S-COUNT	SP-1	
⑤	1-A (10')		82	3S12"	TV-1-T	T		49	1S-COUNT	SP-1	
⑥	MARBELITE STREET LIGHT	120V/150W	81	3S12"	SV-1-T	T		88	1S-COUNT	SP-1	
⑦	1-A (10')		22	3S12"	TV-1-T	T		69	1S-COUNT	SP-1	