


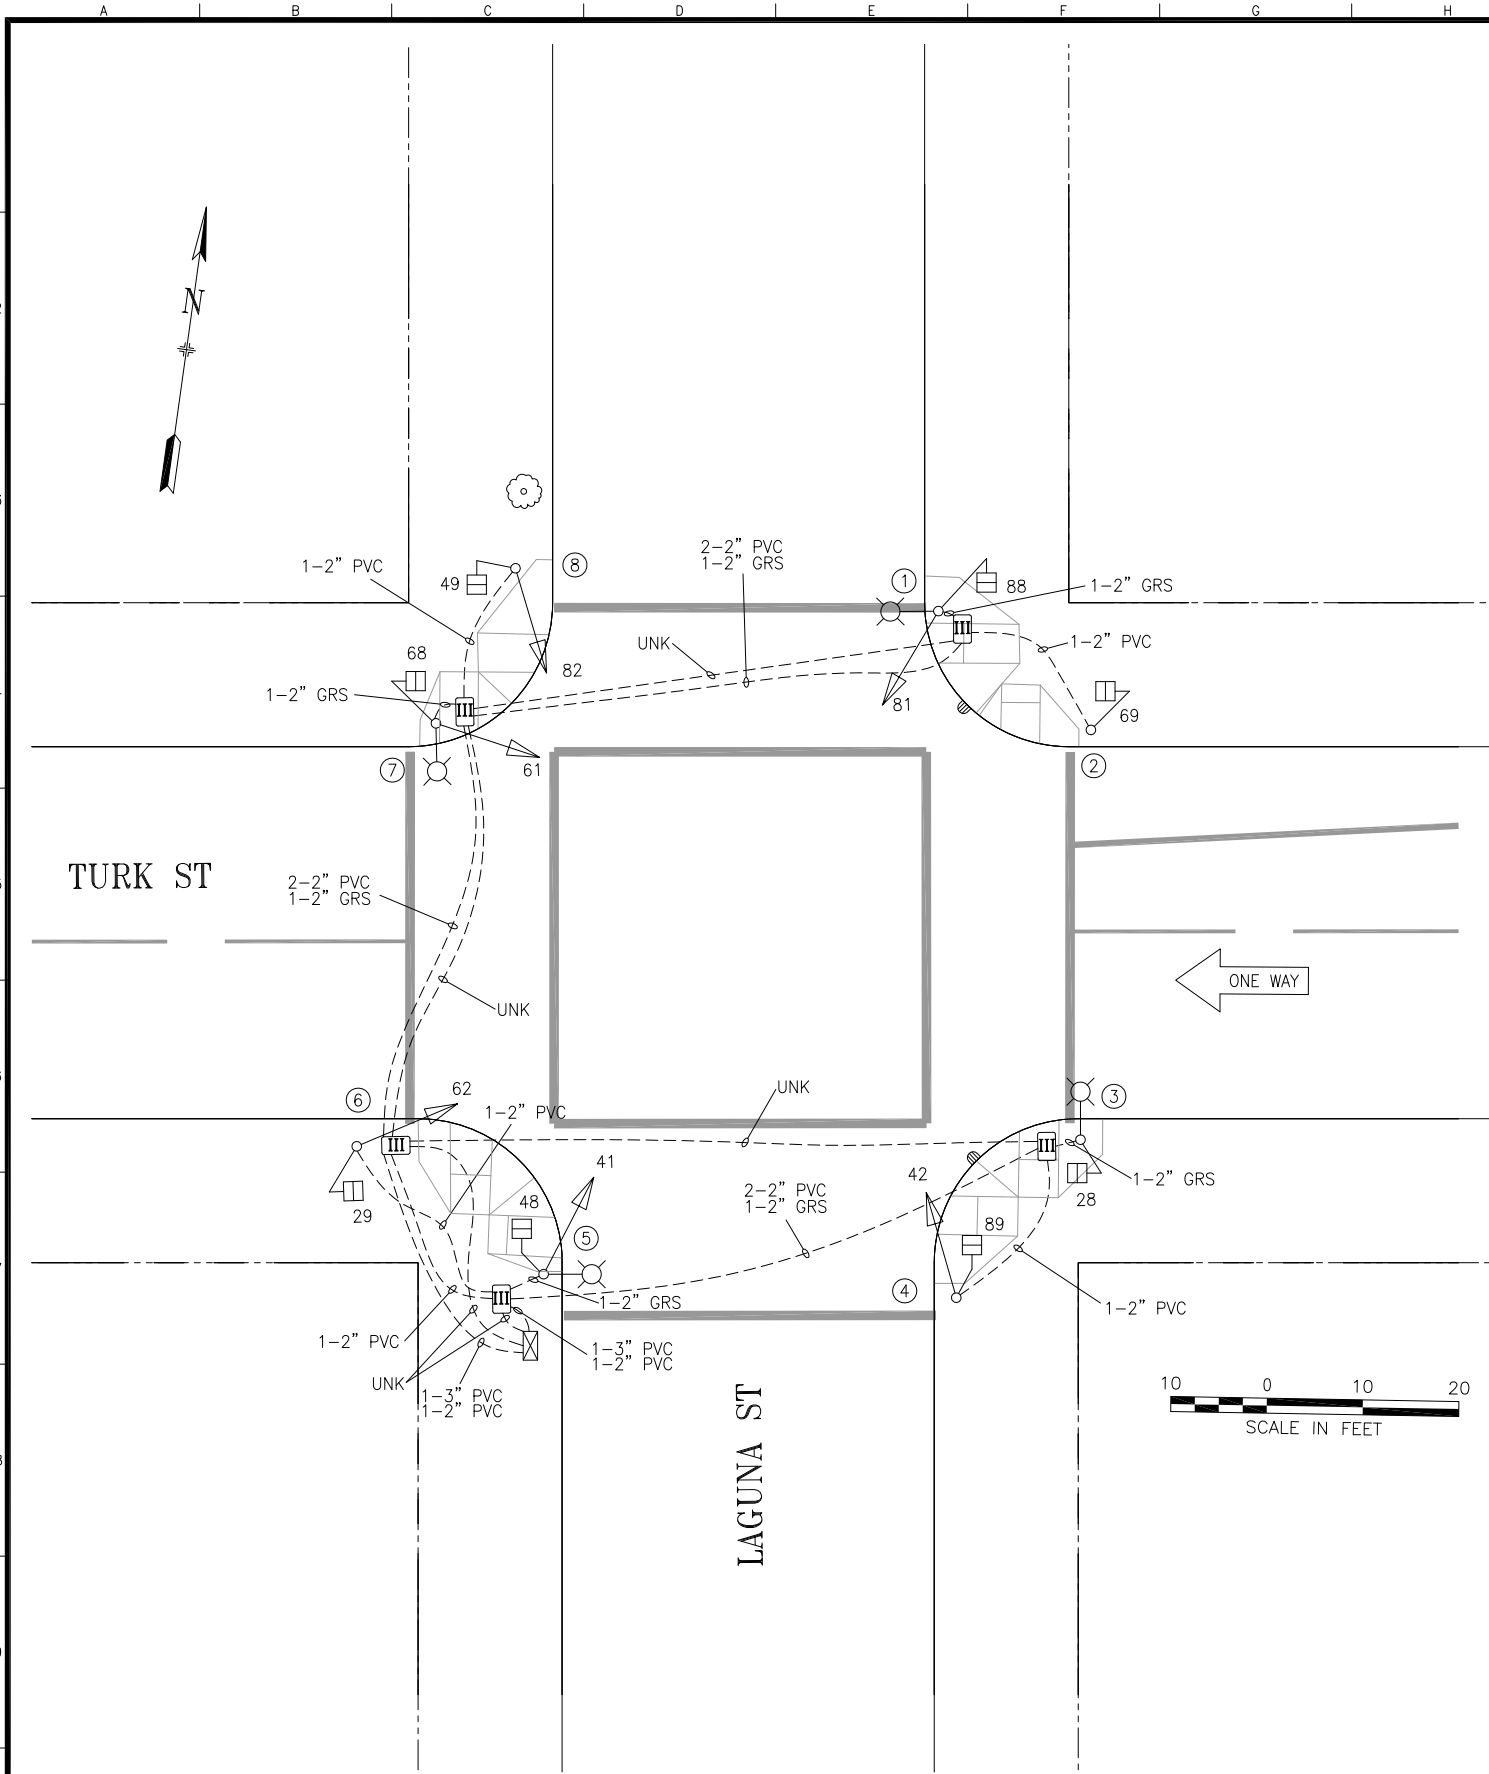

POLE AND EQUIPMENT SCHEDULE											
POLE No.	TYPE OF POLE	LUMINAIRE VOLTAGE/WATTAGE	VEHICLE SIGNAL					PEDESTRIAN SIGNAL			REMARKS
			No.	TYPE	MOUNTING	VISORS	LOUVERS	No.	TYPE	MOUNTING	
①	SL		81	3S12"	SV-1-T	T		88	1S-COUNT	SP-1	
②	1-A (10')							69	1S-COUNT	SP-1	
③	SL							28	1S-COUNT	SP-1	
④	1-A (13')		42	3S12"	TV-1-T	T		89	1S-COUNT	SP-1	
⑤	SL		41	3S12"	SV-1-T	T		48	1S-COUNT	SP-1	
⑥	1-A (10')		62	3S12"	TV-1-T	T		29	1S-COUNT	SP-1	
⑦	SL		61	3S12"	SV-1-T	T		68	1S-COUNT	SP-1	
⑧	1-A (10')		82	3S12"	TV-1-T	T		49	1S-COUNT	SP-1	

0	02/25/17	POLES AND CONDUITS VIA 2821J/SIGNALS VIA SRC 2016-301	D.YOUNG	G.DELEON	
NO.	DATE	DESCRIPTION	BY	APP.	
TABLE OF REVISIONS					
CHECK WITH TRACING TO SEE IF YOU HAVE LATEST REVISION					

REFERENCE INFORMATION & FILE NO. OF SURVEYS



SAN FRANCISCO MUNICIPAL TRANSPORTATION AGENCY

CITY AND COUNTY OF SAN FRANCISCO

DRAWN:	DATE:
AScales	06/26/17
CHECKED:	DATE:
GDeLeon	06/30/17

SCALE:
AS SHOWN
SHEET OF SHEETS
1 OF 1

TRAFFIC SIGNAL INVENTORY DIAGRAM
LAGUNA STREET AND TURK STRET

CNN NO.
25962000
REV NO.
0