



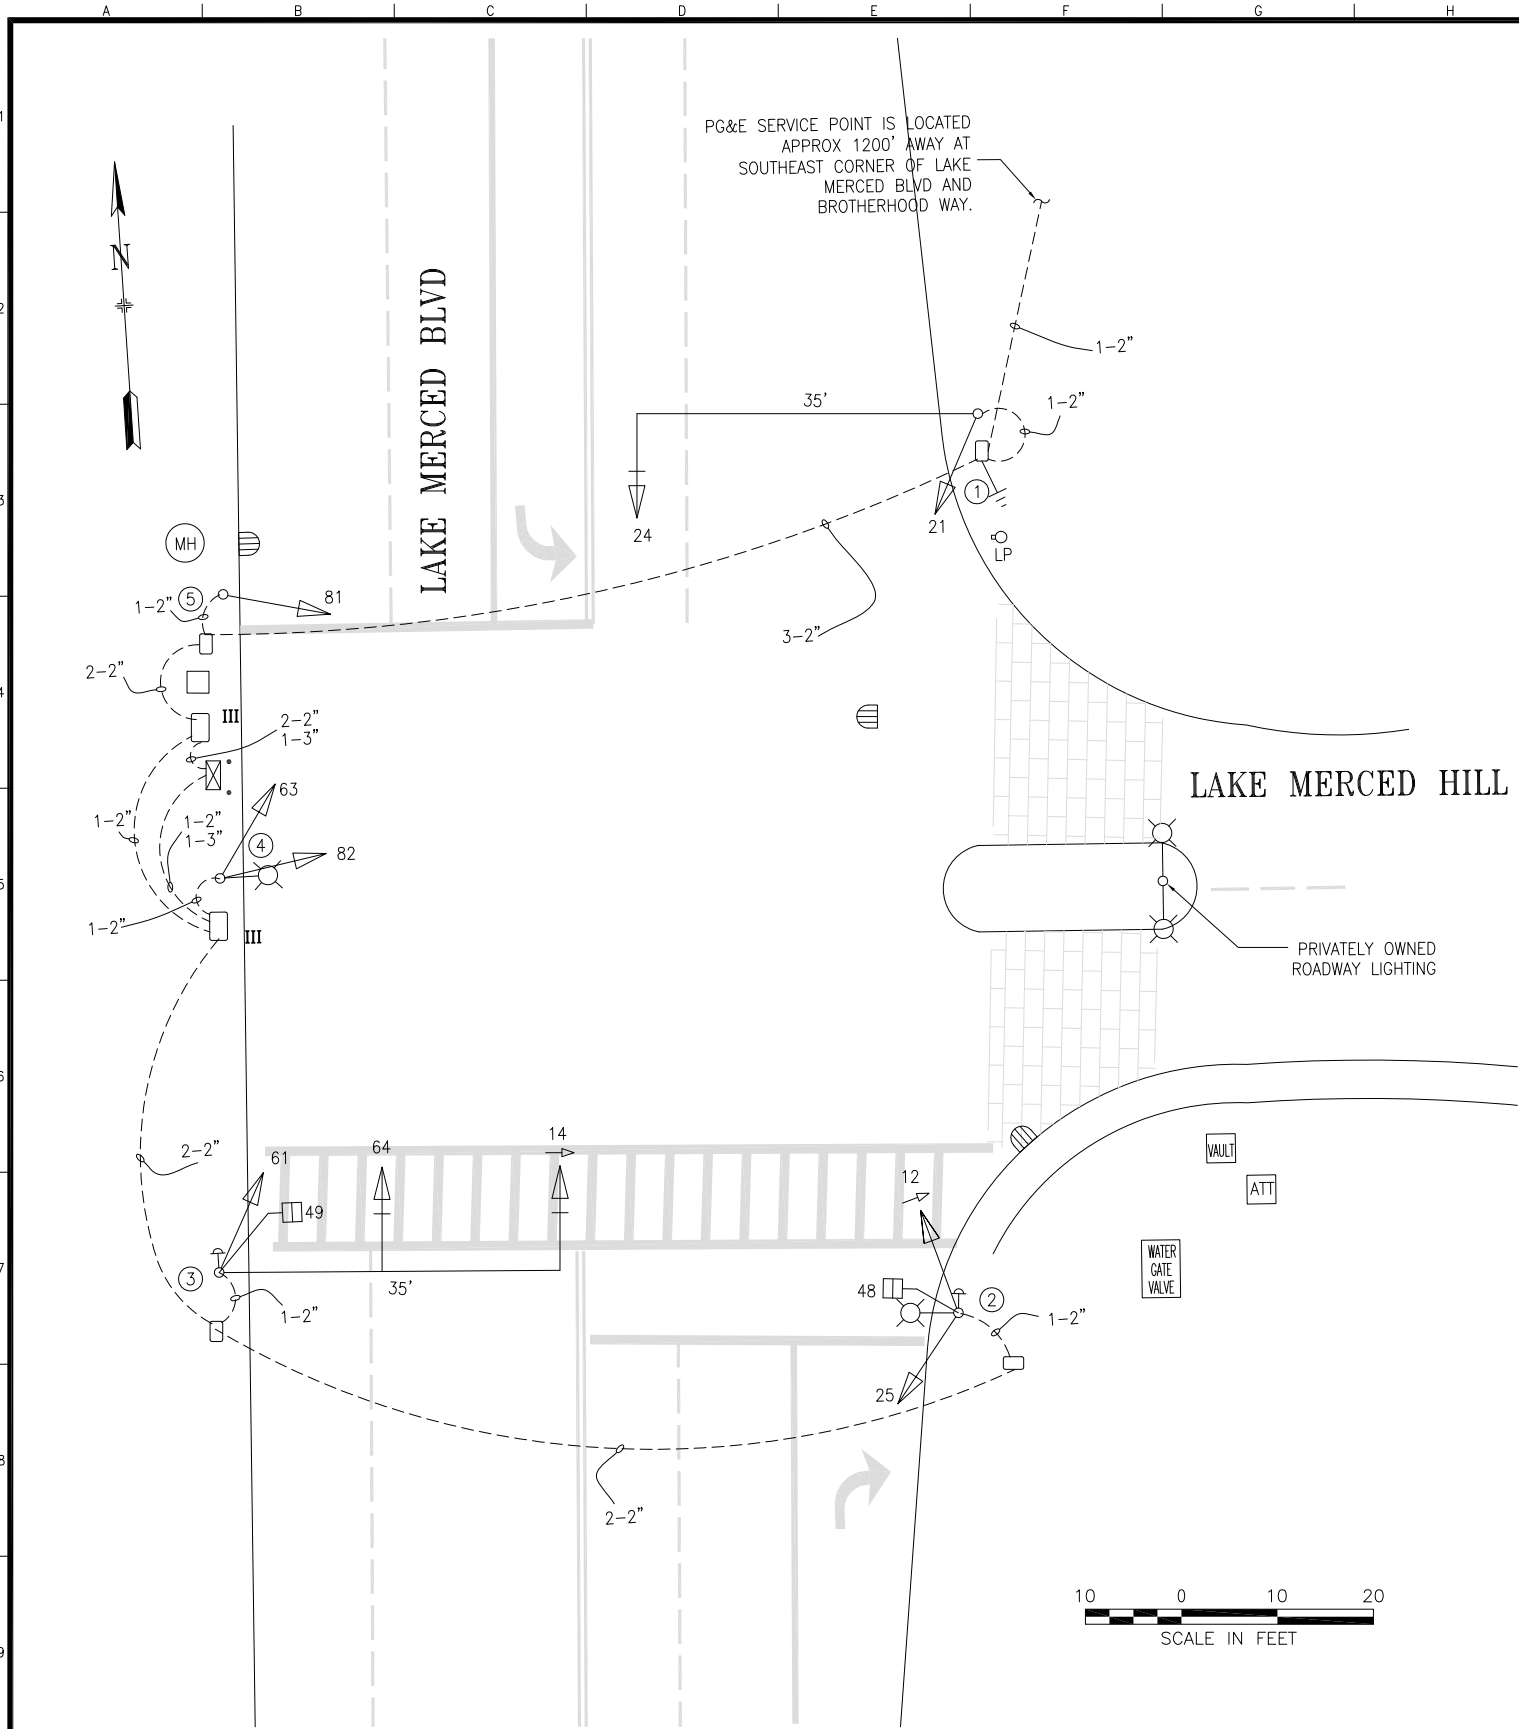

POLE AND EQUIPMENT SCHEDULE											
POLE No.	TYPE OF POLE	LUMINAIRE VOLTAGE/ WATTAGE	VEHICLE SIGNAL					PEDESTRIAN SIGNAL			REMARKS
			No.	TYPE	MOUNTING	VISORS	LOUVERS	No.	TYPE	MOUNTING	
①	23-3-100 W/ 35' MAST ARM		24 21	3S12" 3S12"	MAS SV-1-T	T T					BACKPLATE
②	CITY STANDARD STREET LIGHT	120-240 V/ 150 W	12 25	3S12"LA 3S12"	SV-2-TA	T T		48	1S-COUNT	SP-1-SF (12")	PPB
③	23-3-100 W/ 35' MAST ARM		14 64 61	3S12"LA 3S12" 3S12"	MAS MAS SV-1-T	T T T		49	1S-COUNT	SP-1	BACKPLATE BACKPLATE PPB
④	CITY STANDARD STREET LIGHT		63 82	3S12" 3S12"	SV-2-TA	T T					
⑤	1-A (10')		81	3S12"	TV-1-T	T					

PHASE DIAGRAM

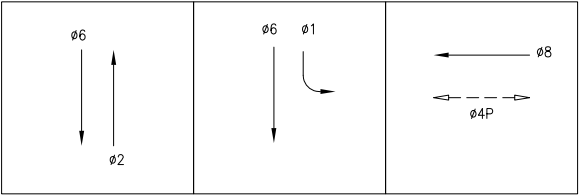

PHASE SEQUENCE

G		Y	R				LAKE MERCED BLVD (NB THRU) - 02	
G			Y	R			LAKE MERCED BLVD (SB THRU) - 06	
R		G	Y	R			LAKE MERCED BLVD (SB LT) - 01	
R				G	Y	R	LAKE MBERCED HILL (WB) - 08	
RH				WM	FRH	RH	PED XING LAKE MERCED BLVD (S/S) - 04P	