


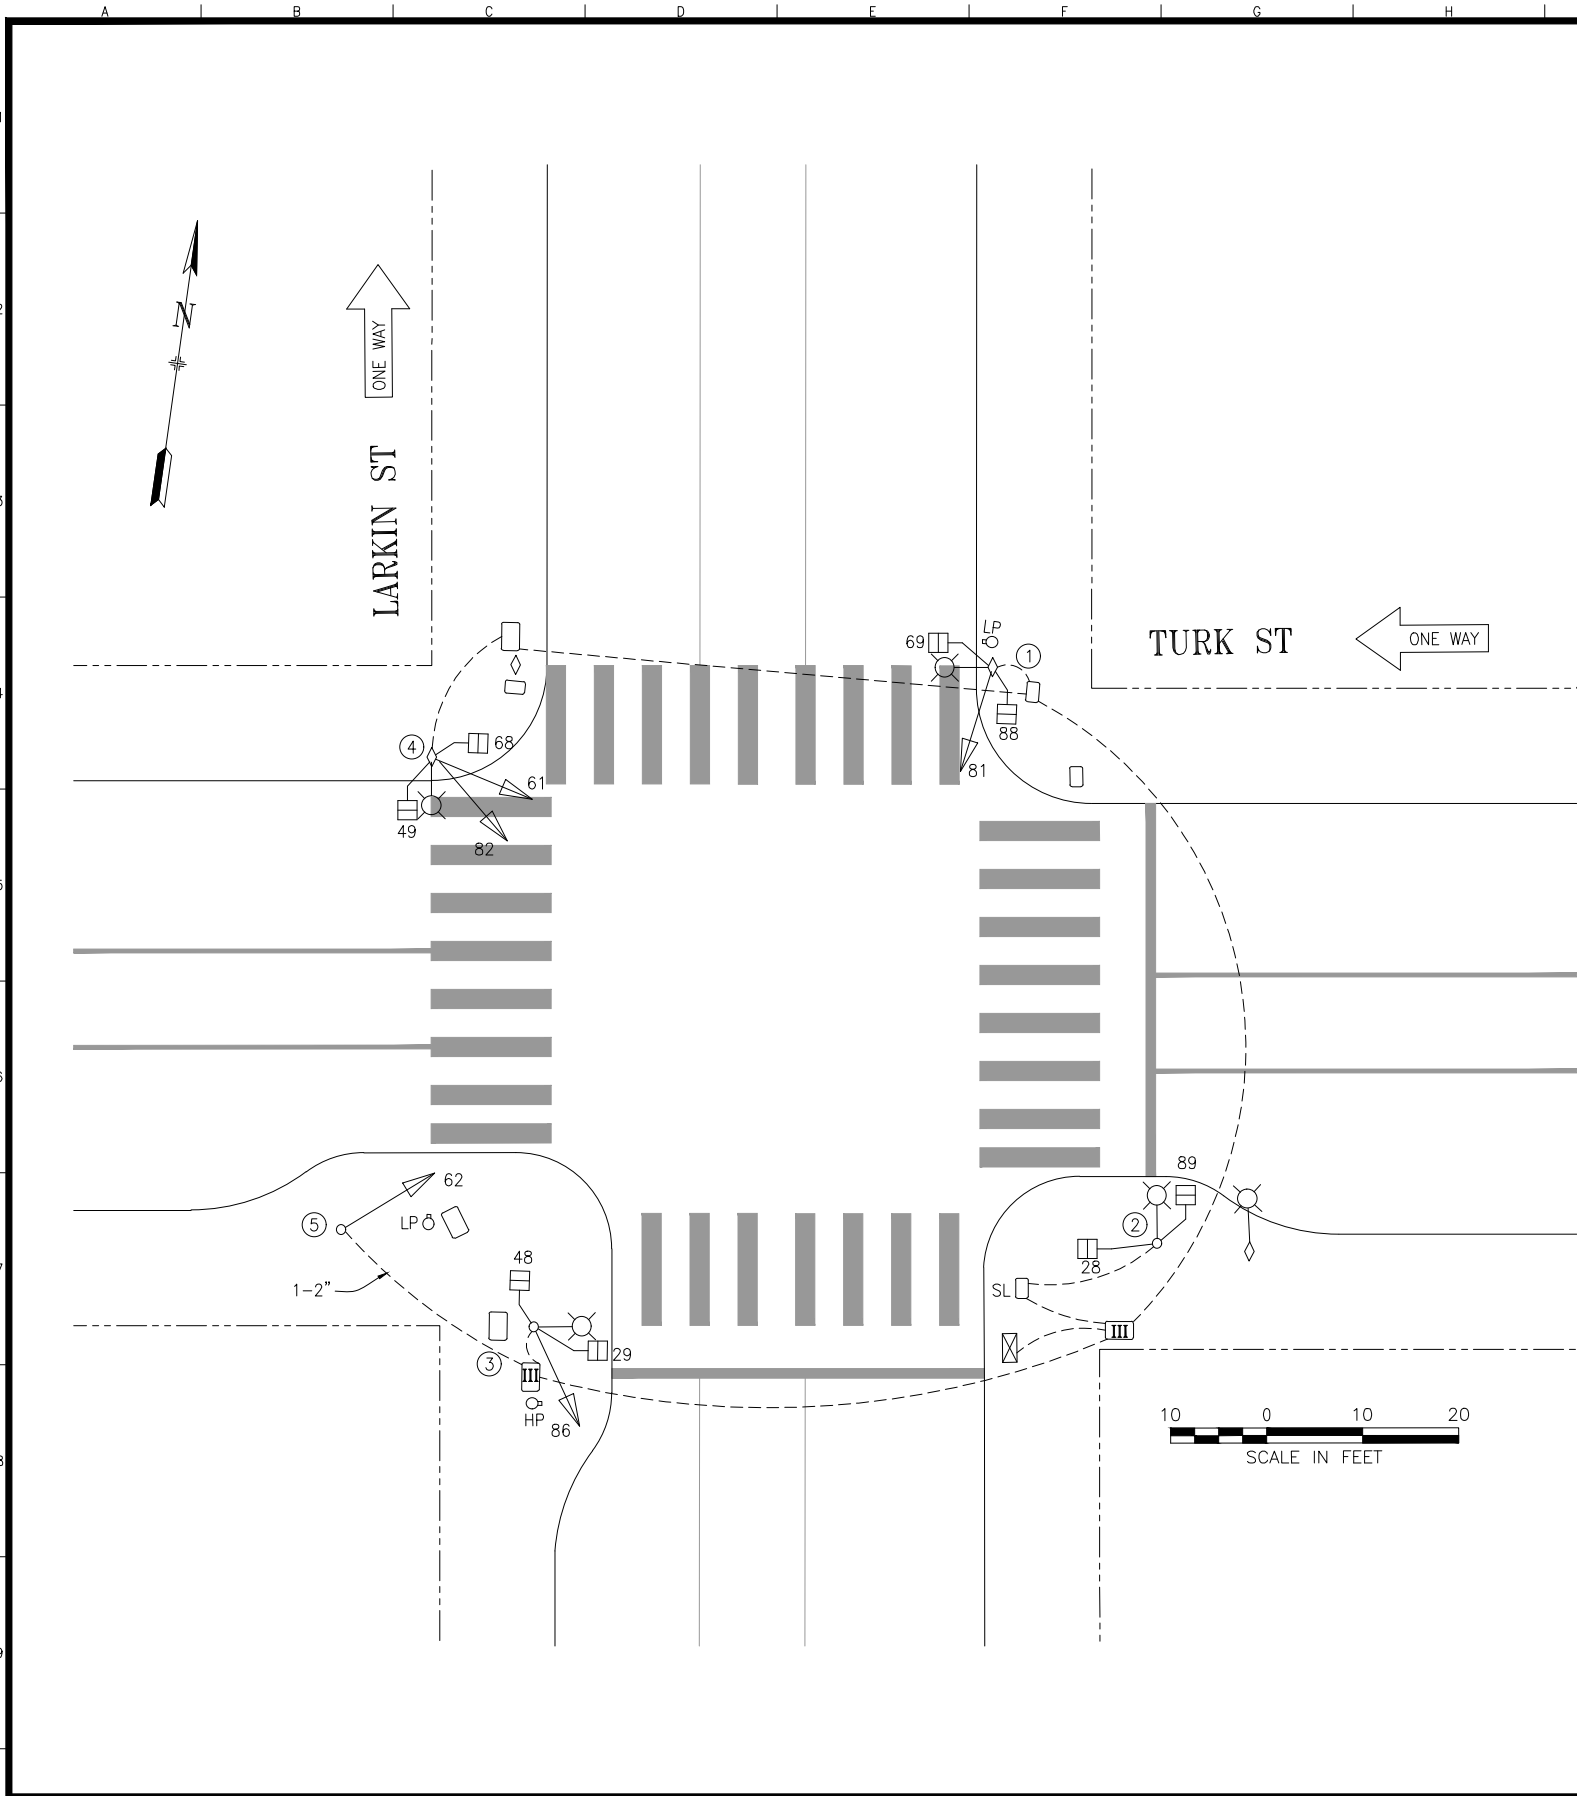

POLE AND EQUIPMENT SCHEDULE											
POLE No.	TYPE OF POLE	LUMINAIRE VOLTAGE/ WATTAGE	VEHICLE SIGNAL					PEDESTRIAN SIGNAL			REMARKS
			No.	TYPE	MOUNTING	VISORS	LOUVERS	No.	TYPE	MOUNTING	
①	MUNI POLE WITH 6' LUMINAIRE ARM	HPS 120V/200W	81	3S12"	SV-1-T-SF	T		69 88	1S-COUNT 1S-COUNT	SP-2-T_SF	
②	MARBELITE STREET LIGHT POLE WITH 6' LUMINAIRE ARM	HPS 120V/200W						28 89	1S-COUNT 1S-COUNT	SP-1 SP-1	
③	MARBELITE STREET LIGHT POLE WITH 6' LUMINAIRE ARM	HPS 120V/200W	86	3S12"	SV-1-T	T		29 48	1S-COUNT 1S-COUNT	SP-1 SP-1	
④	MUNI POLE WITH 6' LUMINAIRE ARM	HPS 120V/200W	61 82	3S12" 3S12"	SV-2-T-SF	T T		49 68	1S-COUNT 1S-COUNT	SP-1 SP-1	
⑤	1-A (10')		62	3S12"	TV-1-T	T					

2	11/21/19	PER SRC 2019-289, ADD 86, RELOC 62 TO NEW	D.Yeung	G.Delbon
2		POLE 5, REMOVE 22 & 41, UPGRADE ALL TO 12-INCH		
1	9/23/14	RELOCATE PED SIGNALS 28 & 89	LBS	DP
0	4/1/14	CONVERTED FROM MSID	LBS	DP
NO.	DATE	DESCRIPTION	BY	APP.

TABLE OF REVISIONS
CHECK WITH TRACING TO SEE IF YOU HAVE LATEST REVISION

REFERENCE INFORMATION
& FILE NO. OF SURVEYS

SAN FRANCISCO MUNICIPAL TRANSPORTATION AGENCY
CITY AND COUNTY OF SAN FRANCISCO

DRAWN:	DATE:
LBS	4/2014
CHECKED:	DATE:
DP	4/2014

SCALE:

1" : 10'

SHEET OF SHEETS

1 OF 1

TRAFFIC SIGNAL INVENTORY DIAGRAM

LARKIN AND TURK

CNN NO.

25147000

REV NO.

2