



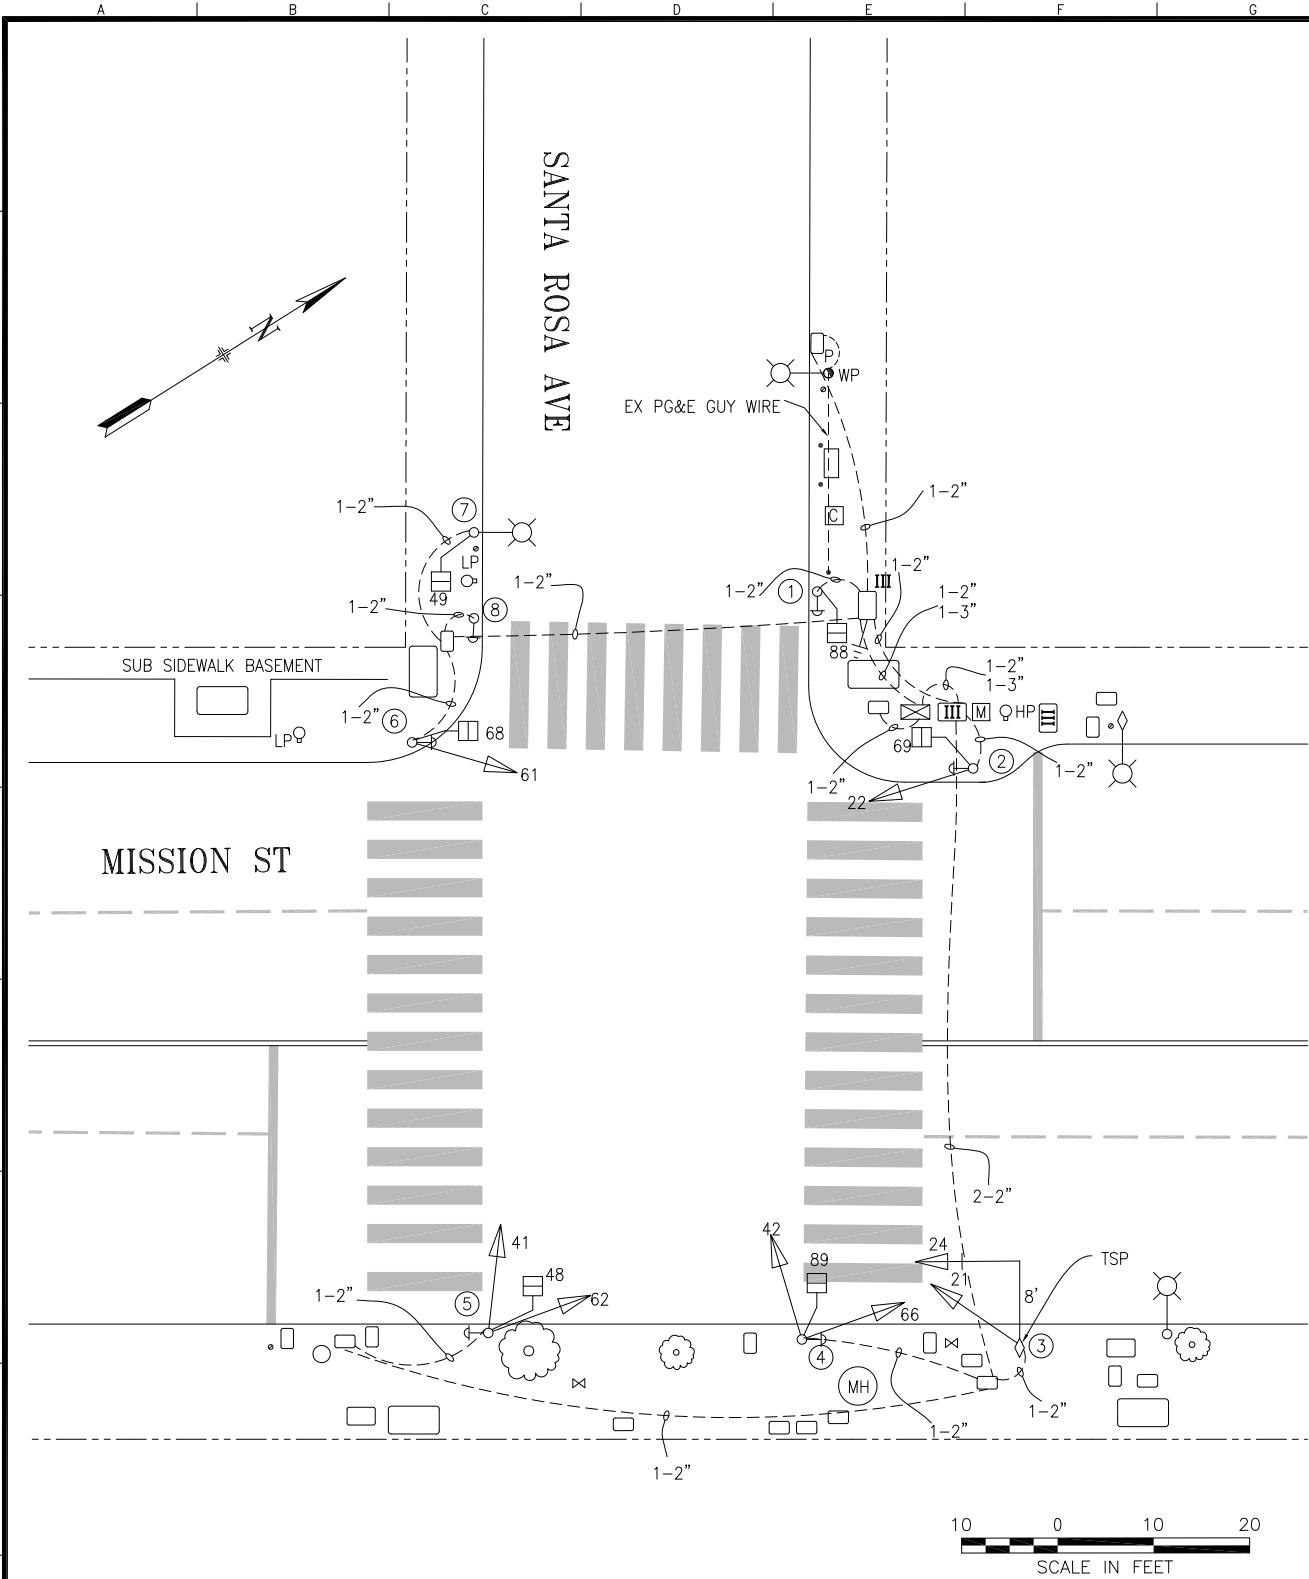

POLE AND EQUIPMENT SCHEDULE											
POLE No.	TYPE OF POLE	LUMINAIRE VOLTAGE/ WATTAGE	VEHICLE SIGNAL					PEDESTRIAN SIGNAL			REMARKS
			No.	TYPE	MOUNTING	VISORS	LOUVERS	No.	TYPE	MOUNTING	
①	1-A (7')							88	1S-COUNT	TP-1	APS PPB
②	1-A (10')		22	3S12"	TV-1-T	T		69	1S-COUNT	SP-1	APS PPB
③	16-1-100 WITH 8" MAST ARM		21 24	3S12" 3S12"	SV-1-T MAS	T T					BACKPLATE
④	1-A (10')		42 66	3S12" 3S12"	TV-2-T	T T		89	1S-COUNT	SP-1	APS PPB
⑤	1-A (10')		41 62	3S12" 3S12"	TV-2-T	T T		48	1S-COUNT	SP-1	APS PPB
⑥	1-A (10')		61	3S12"	TV-1-T	T		68	1S-COUNT	SP-1	APS PPB
⑦	CITY STANDARD STREET LIGHT	120-240 V/ 150 W						49	1S-COUNT	SP-1	
⑧	PEDESTRIAN PUSHBUTTON POLE										APS PPB

PHASE DIAGRAM

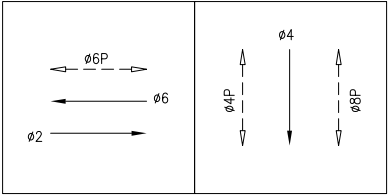

PHASE SEQUENCE

G	Y	R	MISSION ST (EB & WB) - ø2 & ø6			
R		G	Y	R	SANTA ROSA AVE (SB) - ø4	
WM	FRH	RH			PED XING SANTA ROSA AVE (NS) - ø6P	
RH		WM	FRH	RH	PED XING MISSION ST (WS & ES) - ø4P & ø8P	