



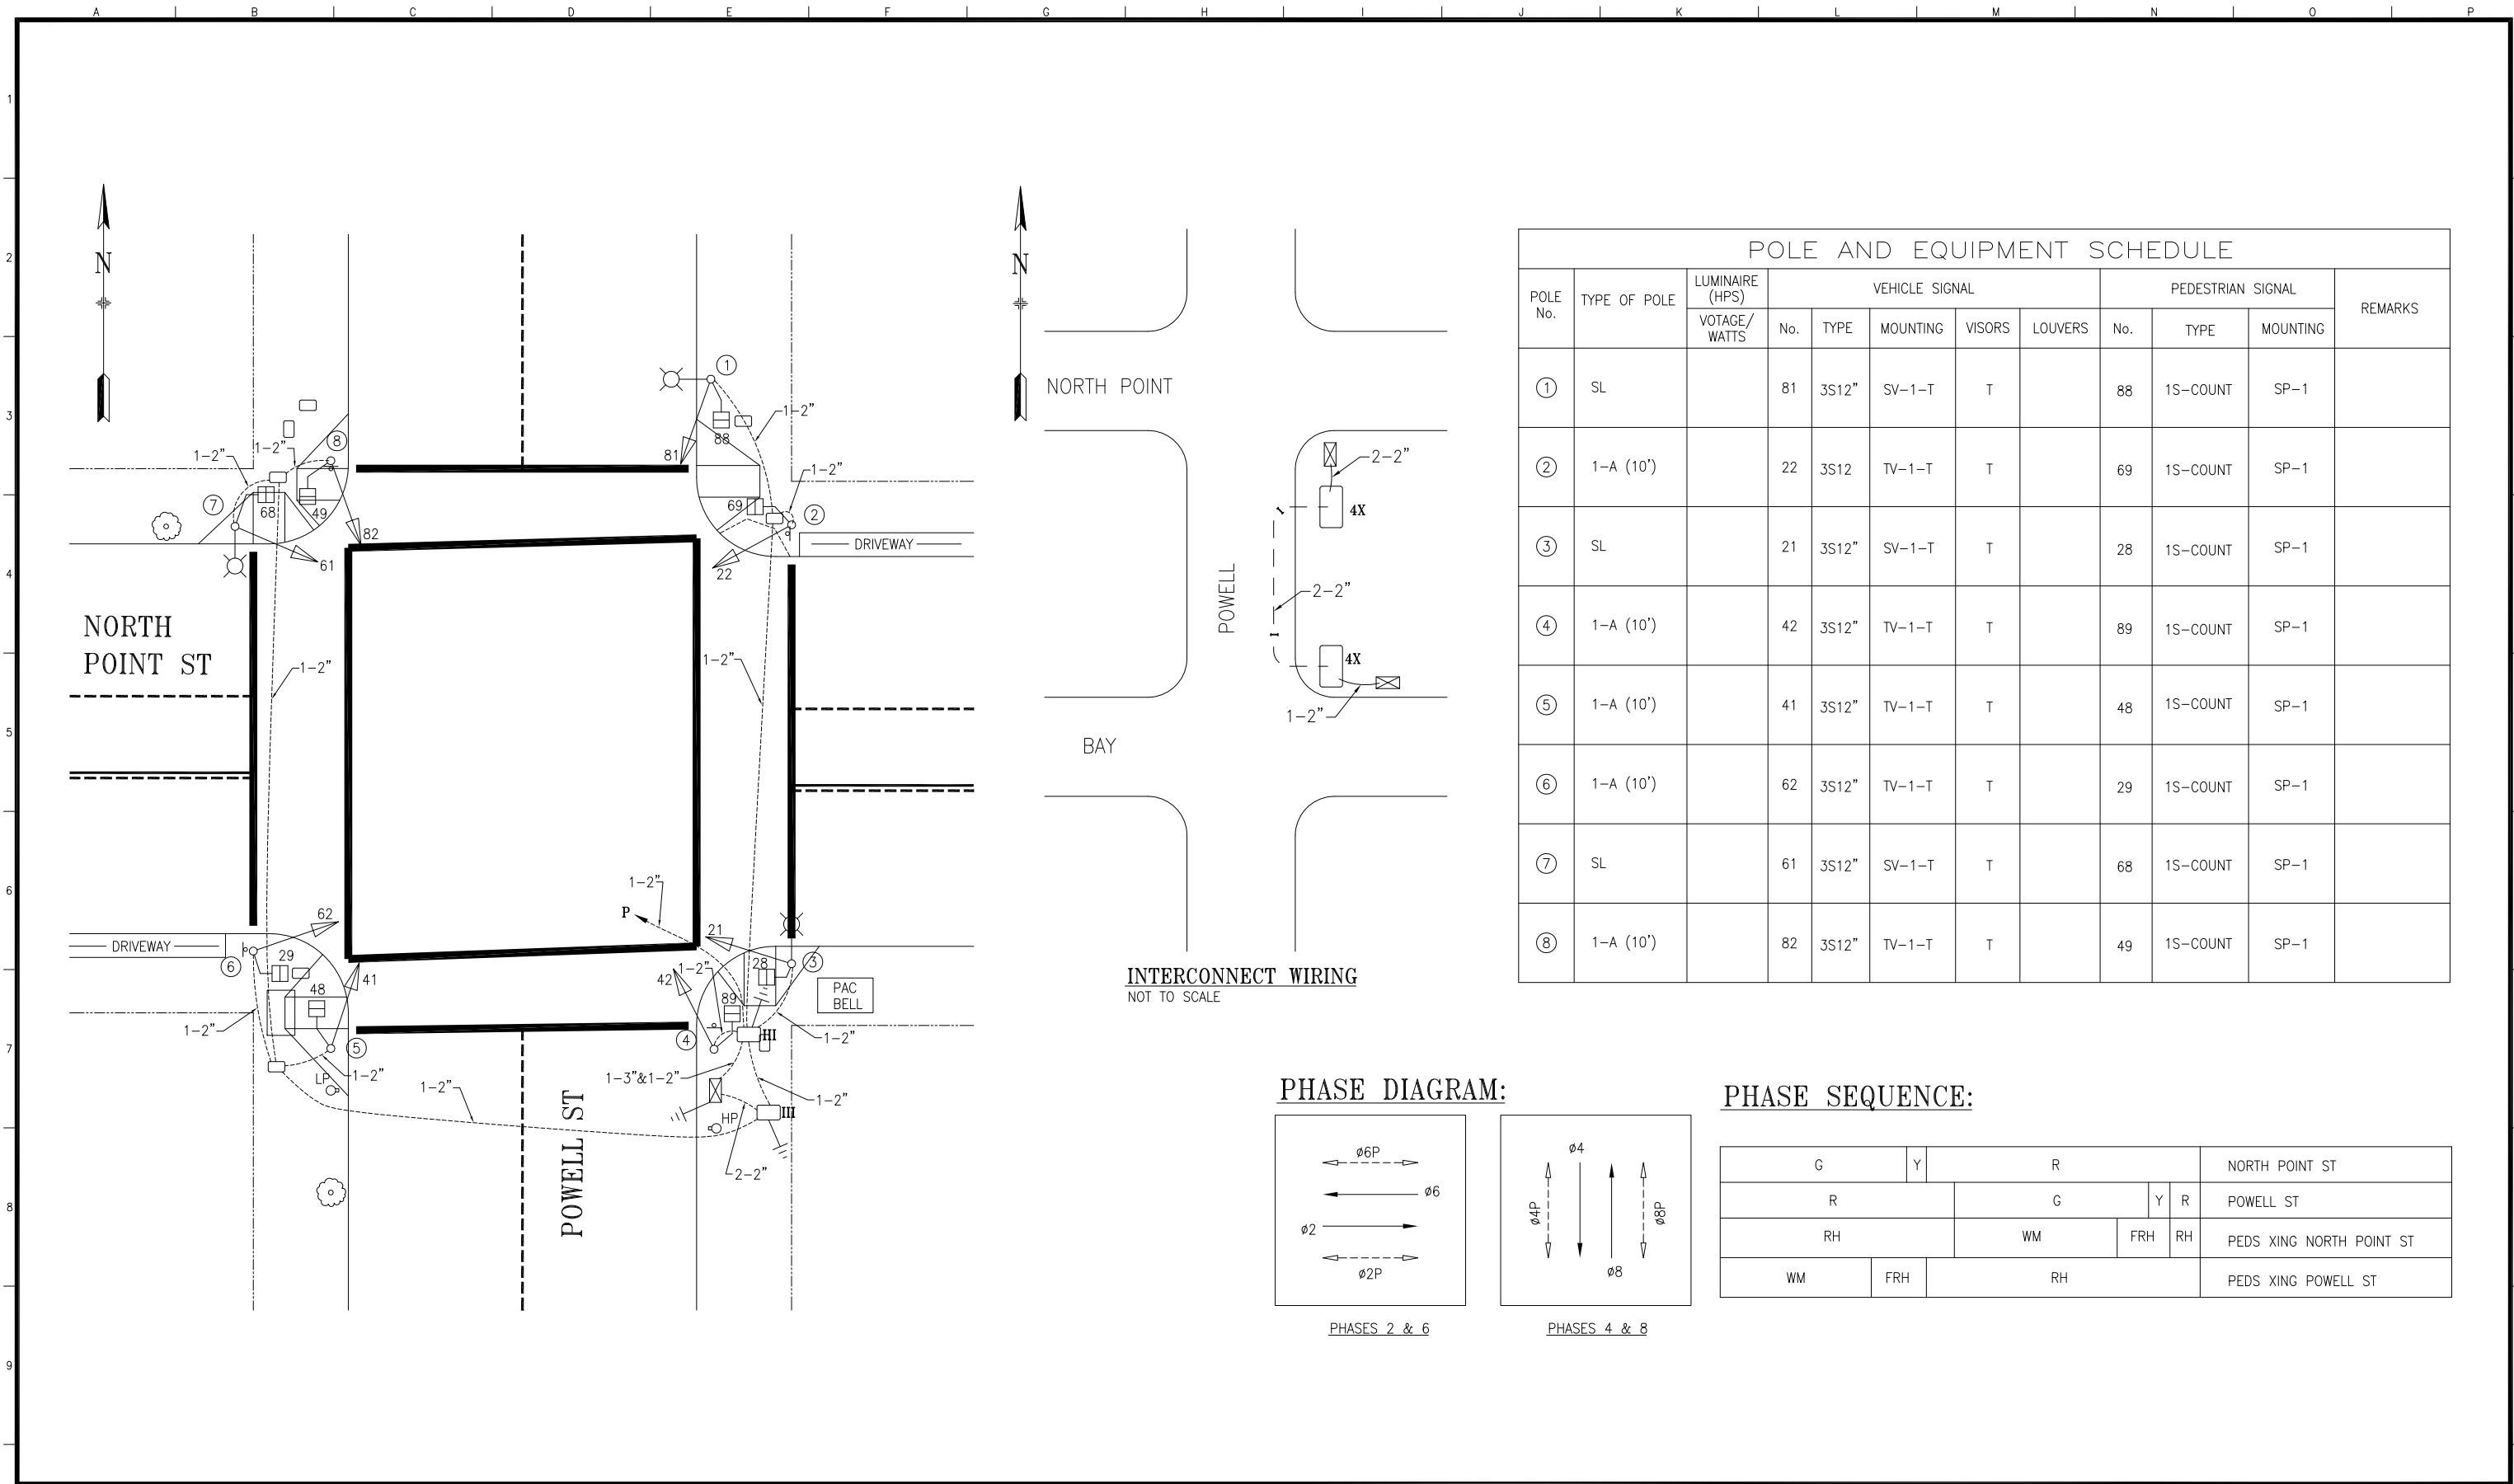


POLE AND EQUIPMENT SCHEDULE											
POLE No.	TYPE OF POLE	LUMINAIRE (HPS)	VEHICLE SIGNAL					PEDESTRIAN SIGNAL			REMARKS
		VOTAGE/ WATTS	No.	TYPE	MOUNTING	VISORS	LOUVERS	No.	TYPE	MOUNTING	
①	SL		81	3S12"	SV-1-T	T		88	1S-COUNT	SP-1	
②	1-A (10')		22	3S12	TV-1-T	T		69	1S-COUNT	SP-1	
③	SL		21	3S12"	SV-1-T	T		28	1S-COUNT	SP-1	
④	1-A (10')		42	3S12"	TV-1-T	T		89	1S-COUNT	SP-1	
⑤	1-A (10')		41	3S12"	TV-1-T	T		48	1S-COUNT	SP-1	
⑥	1-A (10')		62	3S12"	TV-1-T	T		29	1S-COUNT	SP-1	
⑦	SL		61	3S12"	SV-1-T	T		68	1S-COUNT	SP-1	
⑧	1-A (10')		82	3S12"	TV-1-T	T		49	1S-COUNT	SP-1	

PHASE DIAGRAM:

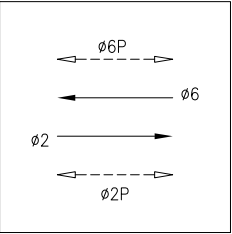

PHASES 2 & 6

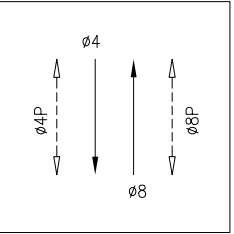

PHASES 4 & 8

PHASE SEQUENCE:

G	Y	R			NORTH POINT ST	
R		G		Y	R	POWELL ST
RH		WM		FRH	RH	PEDS XING NORTH POINT ST
WM	FRH	RH			PEDS XING POWELL ST	

1	12/6/12	SRC 2012-219, UPGRADE TO 12" SIGNALS				MDL	BW
NO.	DATE	DESCRIPTION				BY	APP.
TABLE OF REVISIONS							
CHECK WITH TRACING TO SEE IF YOU HAVE LATEST REVISION							

REFERENCE INFORMATION
& FILE NO. OF SURVEYS



SAN FRANCISCO MUNICIPAL TRANSPORTATION AGENCY
CITY AND COUNTY OF SAN FRANCISCO

DRAWN: DATE:

CHECKED: DATE:

SCALE:

1"=10'

SHEET OF SHEETS

1 OF 1

TRAFFIC SIGNAL INVENTORY DIAGRAM

NORTH POINT ST AND POWELL ST

CNN NO.

REV NO.

1