


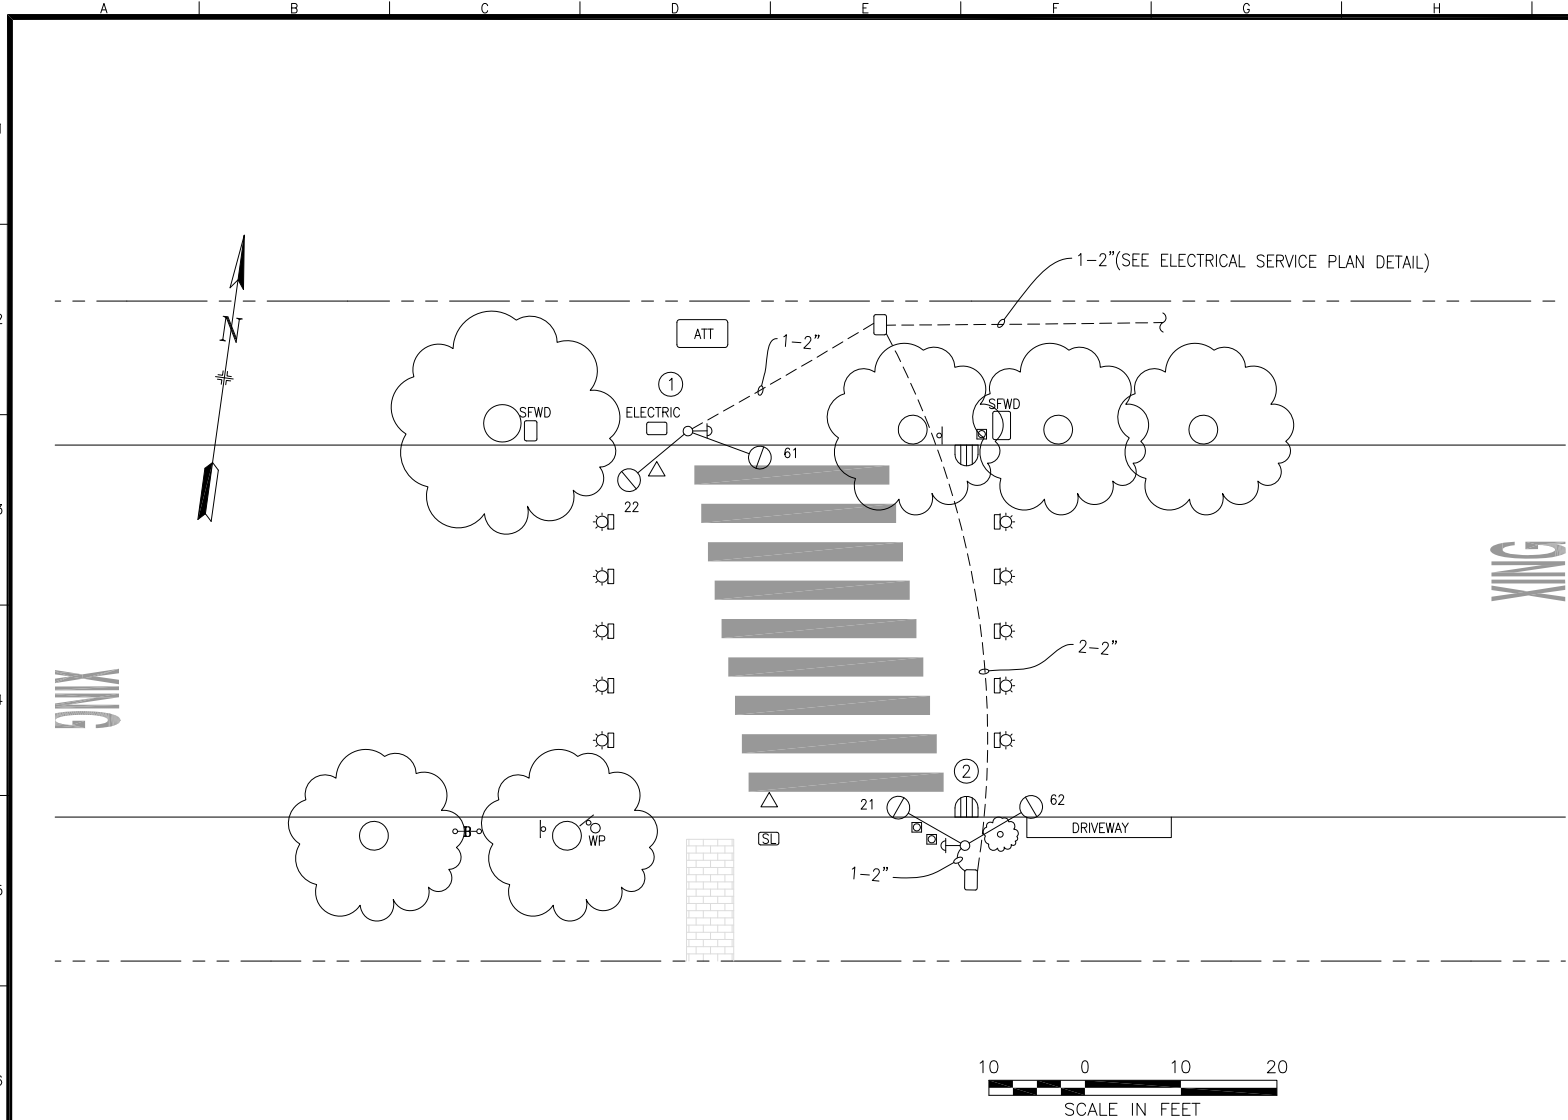


POLE AND EQUIPMENT SCHEDULE											
POLE No.	TYPE OF POLE	LUMINAIRE VOLTAGE/ WATTAGE	VEHICLE SIGNAL					PEDESTRIAN SIGNAL			REMARKS
			No.	TYPE	MOUNTING	VISORS	LOUVERS	No.	TYPE	MOUNTING	
①	1-A (13')		22 61		SIDE-MOUNT SIDE-MOUNT						RRFB TRANSMITTER TOP MOUNTED APS
②	1-A (13')		21 62		SIDE-MOUNT SIDE-MOUNT						RRFB TRANSMITTER TOP MOUNTED APS

SHEET NOTES:

① JSF TECHNOLOGIES AB-9407 AC DUAL SIDED RECTANGULAR RAPID FLASH BEACON ASSEMBLY

NOTE:

THE URBAN SCHOOL AGREED TO MAINTAIN EXISTING IN-PAVEMENT FLASHING LIGHT SYSTEM
THE URBAN SCHOOL CAN CHOOSE TO MAINTAIN OR REMOVE IN-PAVEMENT SYSTEM

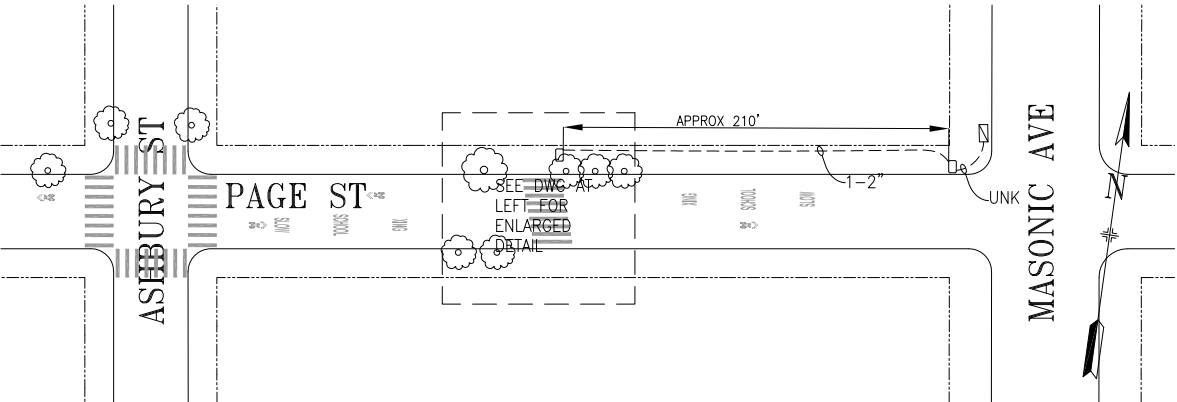

ELECTRICAL SERVICE PLAN DETAIL ①
NOT TO SCALE

TABLE OF REVISIONS			CHECKOUT DRAWING THROUGH THE SID CUSTODIAN FOR THE LATEST REVISION	
NO.	DATE	DESCRIPTION	BY	APPROVED
1	1/27/22	UPDATE PER SRC 2021-243. CHANGE PPB TO APS. ADD MAINTENANCE NOTE	D. YEUNG	G. deLEON
0	11/20/14	ACTIVATED THRU 2246J; CONVERTED FROM CONTRACT PLANS	J.HORNBOSTEL	M. VELASCO



SFMTA

DRAWN BY: JH	DATE: 08/15	SCALE AS SHOWN SHEET OF SHEETS 1 OF 1	TRAFFIC SIGNAL INVENTORY DIAGRAM PAGE STREET MIDBLOCK BETWEEN ASHBURY STREET AND MASONIC AVENUE	CNN NO: 10184000
CHECKED BY: MV	DATE: 08/15			REV NO: 1