


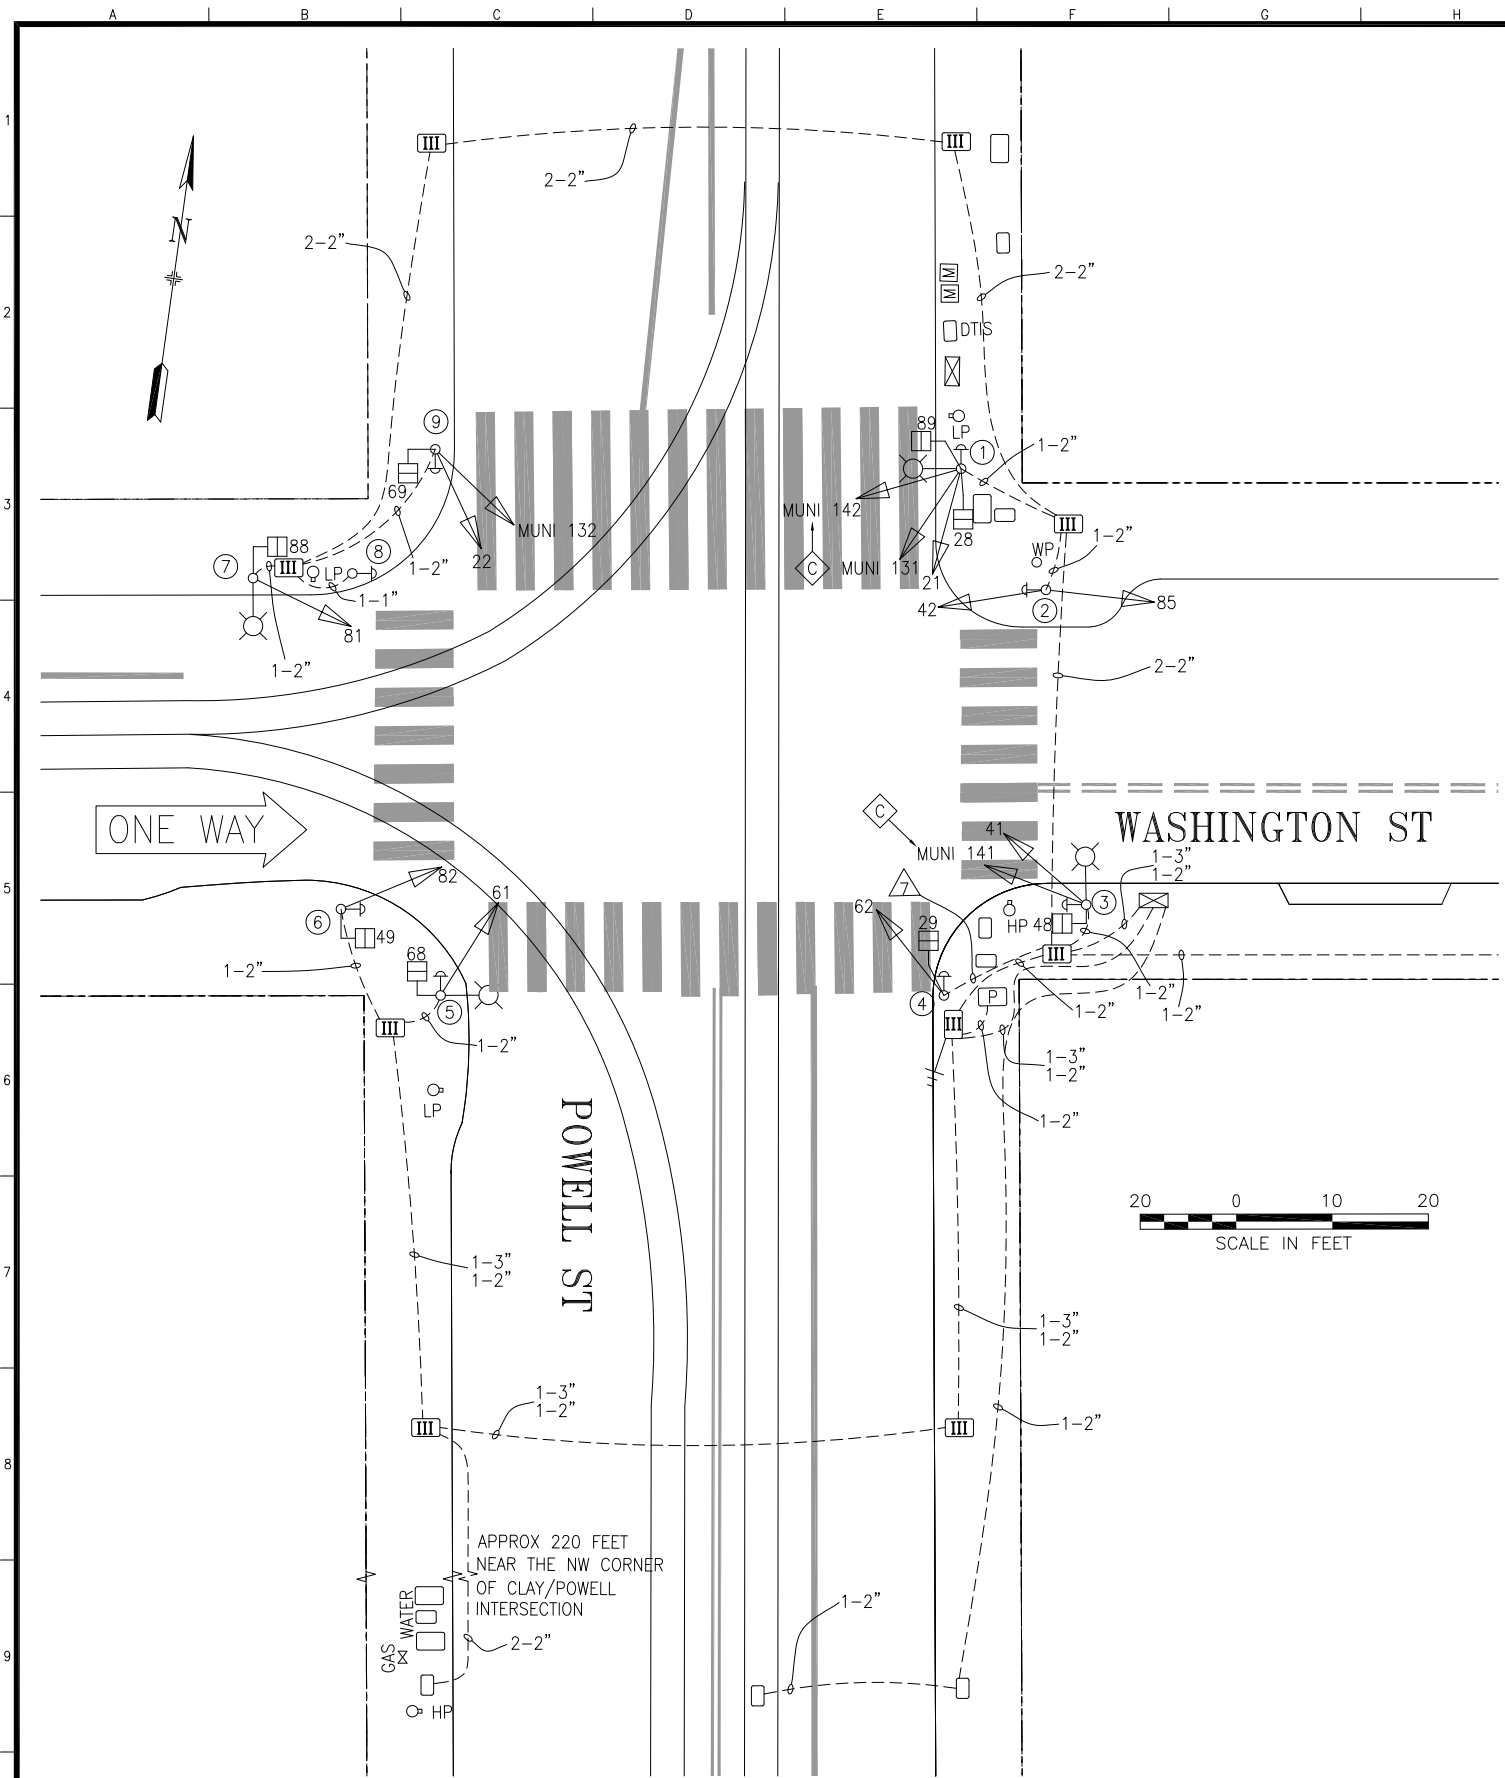

POLE AND EQUIPMENT SCHEDULE											
POLE No.	TYPE OF POLE	LUMINAIRE VOLTAGE/WATTAGE	VEHICLE SIGNAL					PEDESTRIAN SIGNAL			REMARKS
			No.	TYPE	MOUNTING	VISORS	LOUVERS	No.	TYPE	MOUNTING	
①	CITY STANDARD STREET LIGHT		21 MUNI 142 MUNI 131	3S12" 3S12"X 2S12"LB	SV-2-TC SV-1-T	T T T		28 89	1S-COUNT 1S-COUNT	SP-1(22") SP-1-SF(12")	SIGNAL 142 CONTROLLED BY CLAY/POWELL 
②	1-A (15')		42 85	5S12"-GLA,GRA 3S12"	SV-2-TA	T T					
③	CITY STANDARD STREET LIGHT		41 MUNI 141	5S12"-GLA,GRA 3S12"X	SV-1-T SV-1-T	T T		48	1S-COUNT	SP-1	SIGNAL 141 CONTROLLED BY CLAY/POWELL 
④	1-A (15')		62	3S12"	SV-1-T	T		29	1S-COUNT	SP-1	
⑤	CITY STANDARD STREET LIGHT		61	3S12"	SV-1-T	T		68	1S-COUNT	SP-1	
⑥	1-A (13')		82	3S12"	TV-1-T	T		49	1S-COUNT	SP-1	
⑦	CITY STANDARD STREET LIGHT		81	3S12"	SV-1-T	T		88	1S-COUNT	SP-1	
⑧	PPB POLE										
⑨	1-A (15')		21 MUNI 132	3S12" 2S12"LB	SV-1-T SV-1	T T		69	1S-COUNT	SP-1	

0	2/3/15	NEW SIGNAL ACTIVATED THRU 2003J	JH	MV	
NO.	DATE	DESCRIPTION	BY	APP.	
TABLE OF REVISIONS					
CHECK WITH TRACING TO SEE IF YOU HAVE LATEST REVISION					

REFERENCE INFORMATION
& FILE NO. OF SURVEYS



SAN FRANCISCO MUNICIPAL TRANSPORTATION AGENCY
CITY AND COUNTY OF SAN FRANCISCO

DRAWN: DATE:
SS 2/27/2015
CHECKED: DATE:
MV/HQ 3/2/2015

SCALE:

AS SHOWN

SHEET OF SHEETS

01 OF 01

TRAFFIC SIGNAL INVENTORY DIAGRAM

POWELL STREET AND WASHINGTON STREET

CNN NO.

25048000

REV NO.

0