


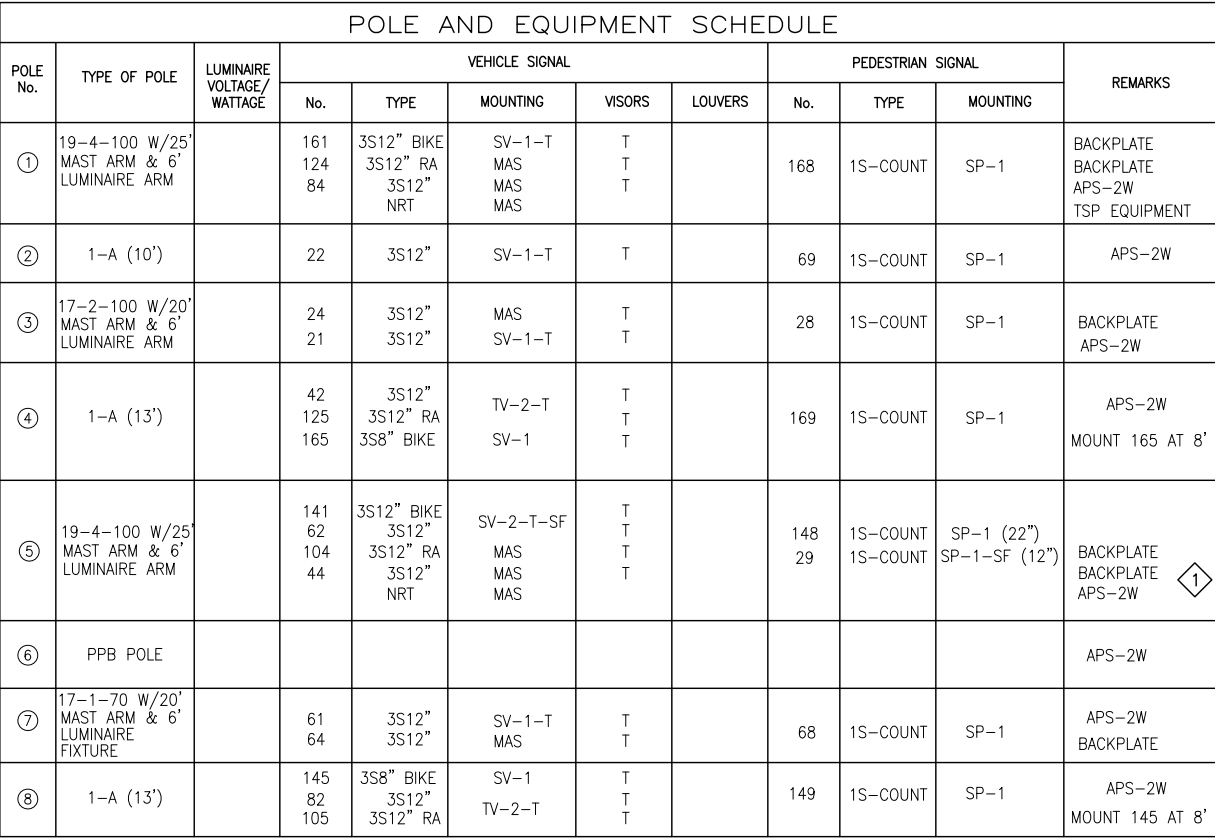

1 POLE ON SUBSIDEWALK BASEMENT.

[illegible]

SFMTA

		SCALE	TRAFFIC SIGNAL INVENTORY DIAGRAM	CNN NO:
DRAWN BY: DATE: SHAHRAM SHARIATI 02/07/22		AS SHOWN		23803000
CHECKED BY: DATE: MAURICE GROWNEY 03/21/22		SHEET OF SHEETS 01 OF 02	2ND STREET & BRANNAN STREET	REV NO: 0

[illegible][illegible]