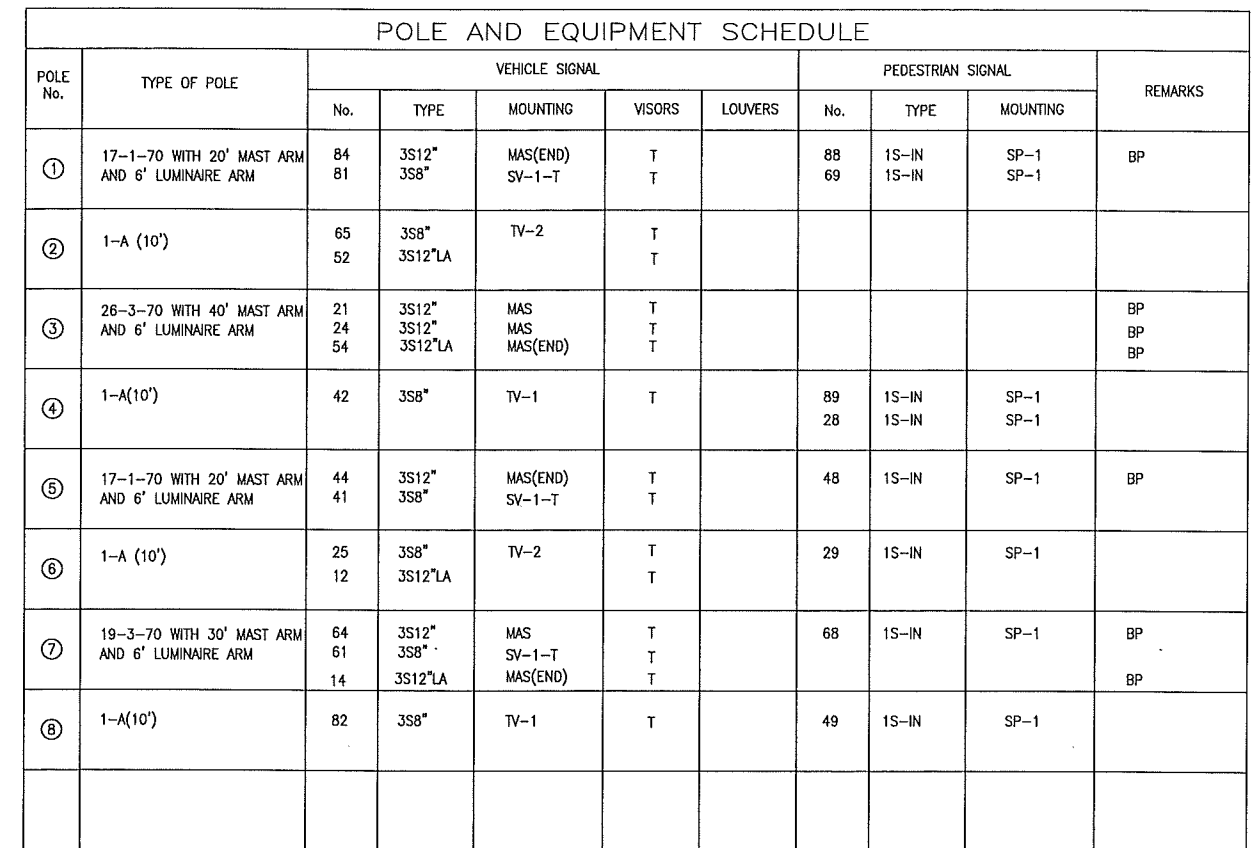


[illegible][illegible]

DEPARTMENT OF PARKING AND TRAFFIC
DIVISION OF TRAFFIC ENGINEERING
CITY AND COUNTY OF SAN FRANCISCO

DRAWN:	DATE:	SCALE:
CXL	4/03	1" = 10 feet
CHECKED:	DATE:	SHEET OF SHEETS
05 4/03		1 OF 1

TRAFFIC SIGNAL INVENTORY DIAGRAM

5TH STREET AND BRANNAN STREET

CNN NO.	23887000
REV. NO.	