


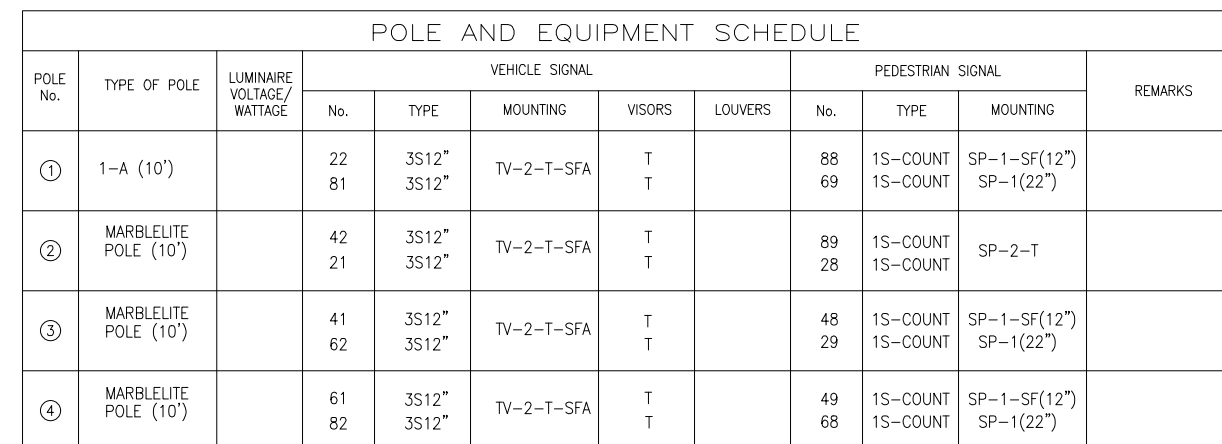

CNN NO.	27262000
REV NO.	1