


POLE No.	TYPE OF POLE	LUMINAIRE VOLTAGE/WATTAGE	VEHICLE SIGNAL					PEDESTRIAN SIGNAL			REMARKS
			No.	TYPE	MOUNTING	VISORS	LOUVERS	No.	TYPE	MOUNTING	
①	EX. MARBLELITE STREET LIGHT		26	4S12"RRA	SV-1	T					RRA TO POINT 45' TO THE RIGHT OF VERTICAL AS SHOWN
②	16-1-70 WITH 8' MA		22 83 84	3S12" 3S12" 3S12"	SV-2-TA MAS	T T T					
③	EX SL		21	4S12"RRA	SV-1	T		28 89	1S-COUNT 1S-COUNT	SP-1 SP-1 (24")	RRA TO POINT 45' TO THE RIGHT OF VERTICAL AS SHOWN
④	1-A (10')		85	3S12"	TV-1-T	T		29	1S-COUNT	SP-1	
⑤	MUNI POLE (EX)		25	4S12"RRA	SV-1-T	T		88	1S-COUNT	SP-1	RRA TO POINT 45' TO THE RIGHT OF VERTICAL AS SHOWN

RED RIGHT ARROW FOR SIGNALS 21, 25, AND
26 IS TO FACE 45° TO THE RIGHT OF VERTICAL

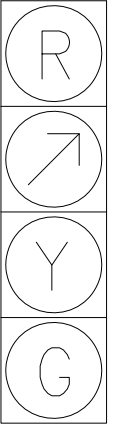

NOT TO SCALE

1	6/8/2015	21, 25, AND 26 RRA ANGLED 45° RIGHT OF VERTICAL PER SRC 2015-182	JH	MV					
0	5/5/2015	UPGRADE ACTIVATED THRU 2202; CONVERTED FROM CONTRACT PLANS	JH	MV					
NO.	DATE	DESCRIPTION	BY	APP.					
TABLE OF REVISIONS									
CHECK WITH TRACING TO SEE IF YOU HAVE LATEST REVISION									

REFERENCE INFORMATION & FILE NO. OF SURVEYS



SAN FRANCISCO MUNICIPAL TRANSPORTATION AGENCY
CITY AND COUNTY OF SAN FRANCISCO

DRAWN:	DATE:
JH	09/2015
CHECKED:	DATE:
MV	09/2015

SCALE:
AS SHOWN

SHEET OF SHEETS
1 OF 1

TRAFFIC SIGNAL INVENTORY DIAGRAM
18TH STREET AND MARKET STREET